



THE CITY OF WINNIPEG

PUBLIC WORKS DEPARTMENT

ENGINEERING DIVISION


2021 REGIONAL STREET PROGRAM

NAIRN AVENUE RECONSTRUCTION AND WATERMAIN RENEWAL

TENDER NO. 866-2021

DRAWING LIST

- P-3556-01 - NAIRN AVE - CONTROL LINE GEOMETRY AND JOINT LAYOUT (1 OF 2)
- P-3556-02 - NAIRN AVE - CONTROL LINE GEOMETRY AND JOINT LAYOUT (2 OF 2)
- P-3556-03 - NAIRN AVE - PLAN-PROFILE (START TO STA. 1+130)
- P-3556-04 - NAIRN AVE - PLAN-PROFILE (STA. 1+130 TO 1+290)
- P-3556-05 - NAIRN AVE - PLAN-PROFILE (STA. 1+290 TO 1+450)
- P-3556-06 - NAIRN AVE - PLAN-PROFILE (STA. 1+450 TO END)
- P-3556-07 - STADACONA ST - PLAN-PROFILE (SOUTHBOUND)
- P-3556-08 - STADACONA ST - PLAN-PROFILE (NORTHBOUND)
- P-3556-10 - NAIRN AVE - SECTIONS
- P-3556-11 - NAIRN AVE - TRAFFIC STAGING - STAGE 1 (1 OF 3)
- P-3556-12 - NAIRN AVE - TRAFFIC STAGING - STAGE 1 (2 OF 3)
- P-3556-13 - NAIRN AVE - TRAFFIC STAGING - STAGE 1 (3 OF 3)
- P-3556-14 - NAIRN AVE - TRAFFIC STAGING - STAGE 2 (1 OF 2)
- P-3556-15 - NAIRN AVE - TRAFFIC STAGING - STAGE 2 (2 OF 2)
- P-3556-16 - NAIRN AVE - TRAFFIC STAGING - STAGE 3 (1 OF 2)
- P-3556-17 - NAIRN AVE - TRAFFIC STAGING - STAGE 3 (2 OF 2)
- P-3556-18 - STADACONA ST - WATERMAIN RENEWAL
- P-3556-19 - NAIRN AVE - WATERMAIN RENEWAL (START TO STA. 1+110)
- P-3556-20 - NAIRN AVE - WATERMAIN RENEWAL (STA. 1+110 TO 1+235)
- P-3556-21 - NAIRN AVE - WATERMAIN RENEWAL (STA. 1+235 TO END)
- S-1154 - TRAFFIC SIGNALS - STADACONA ST
- S-1608 - TRAFFIC SIGNALS - WATT ST
- S-2150 - TRAFFIC SIGNALS - ALLAN ST

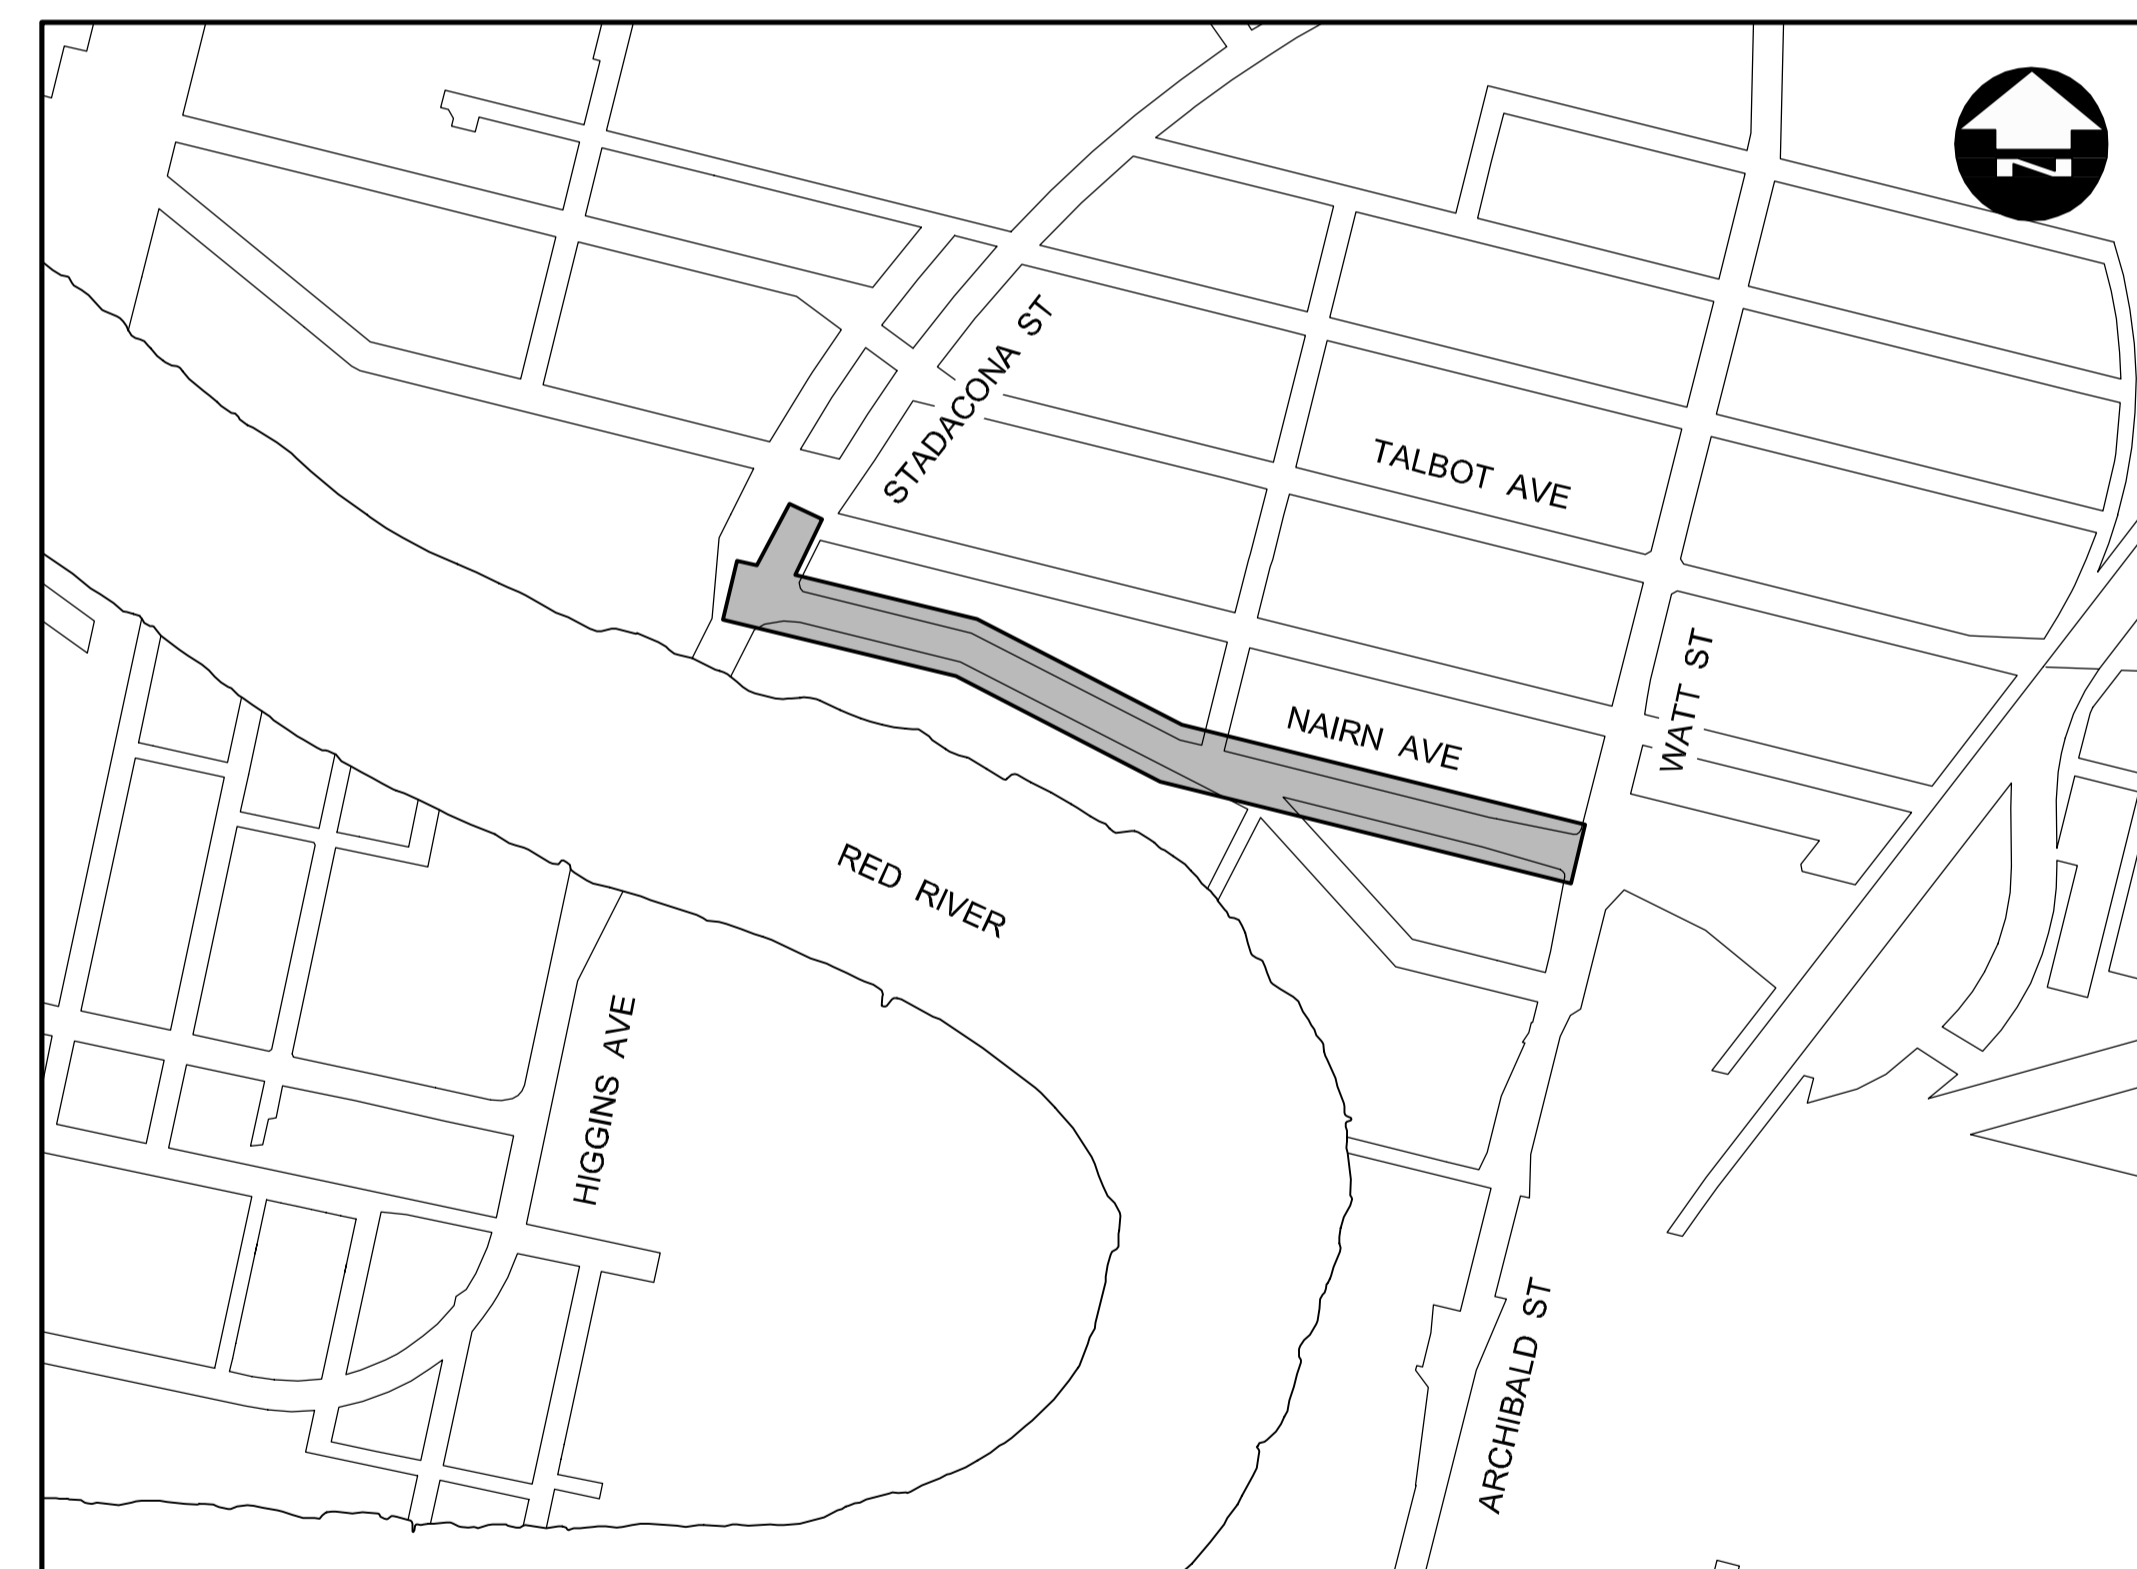

LOCATION PLAN



**ES ENGINEERS
GEOSCIENTISTS
MANITOBA**
Certificate of Authorization
Dillon Consulting Limited (MB)
No. 1789 Date: 2022/03/09

RELEASED FOR CONSTRUCTION

DATE

ISSUED FOR ADDENDUM #1
2022/03/18