




A SECTION - NAIRN AVE - STA. 1+095
 03/10 SCALE: H=1:100, V=1:50

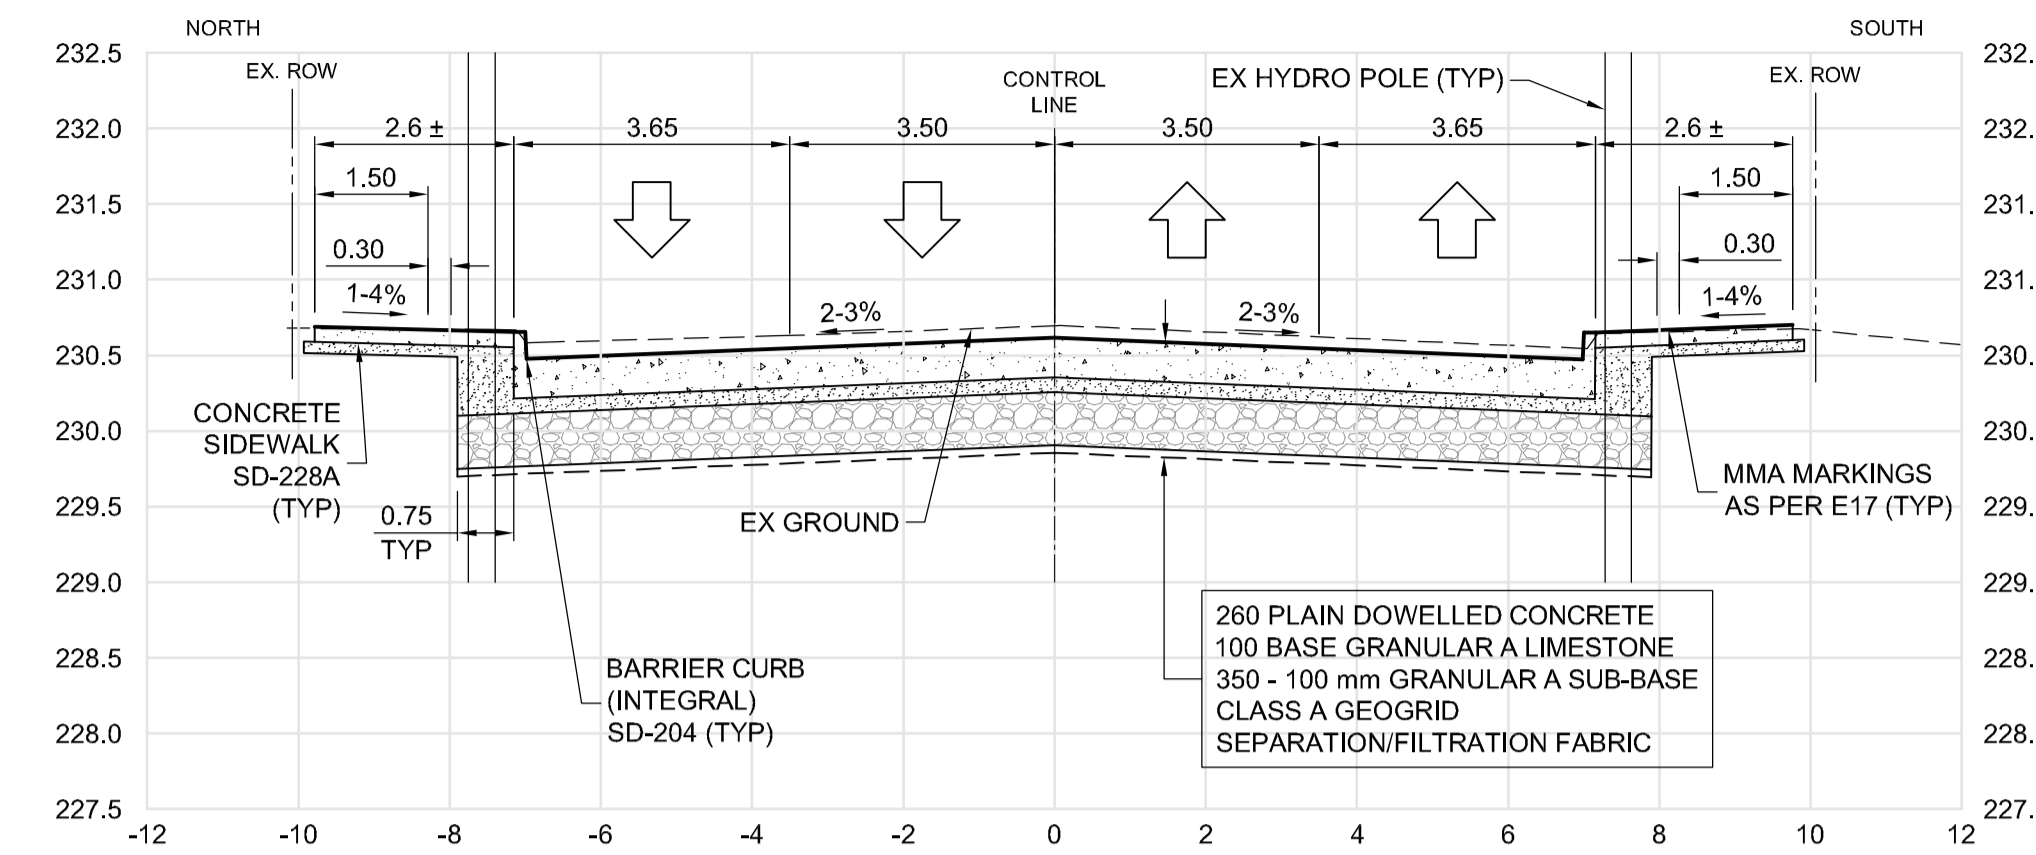


B SECTION - NAIRN AVE - STA. 1+295
 04/10 SCALE: H=1:100, V=1:50

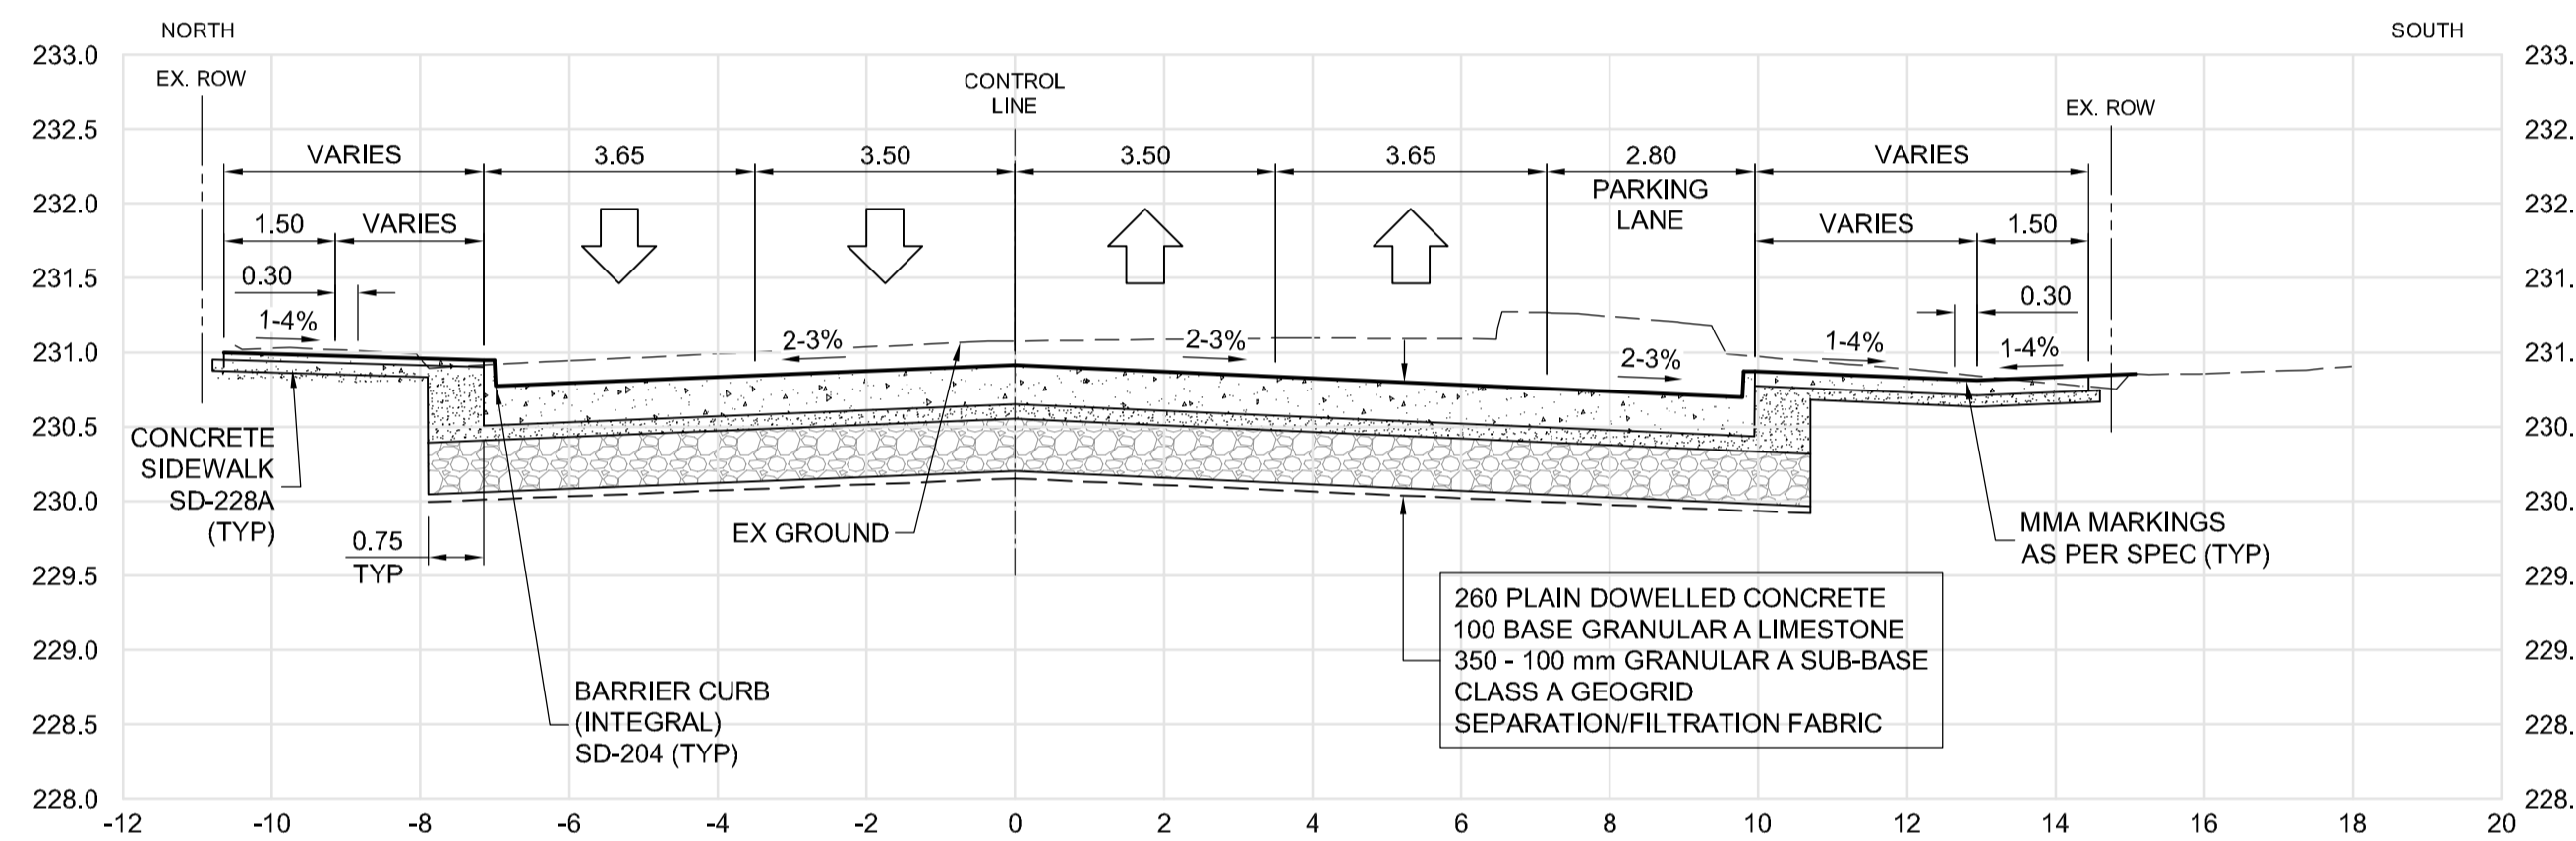

C SECTION - NAIRN AVE - STA. 1+375
 05/10 SCALE: H=1:100, V=1:50

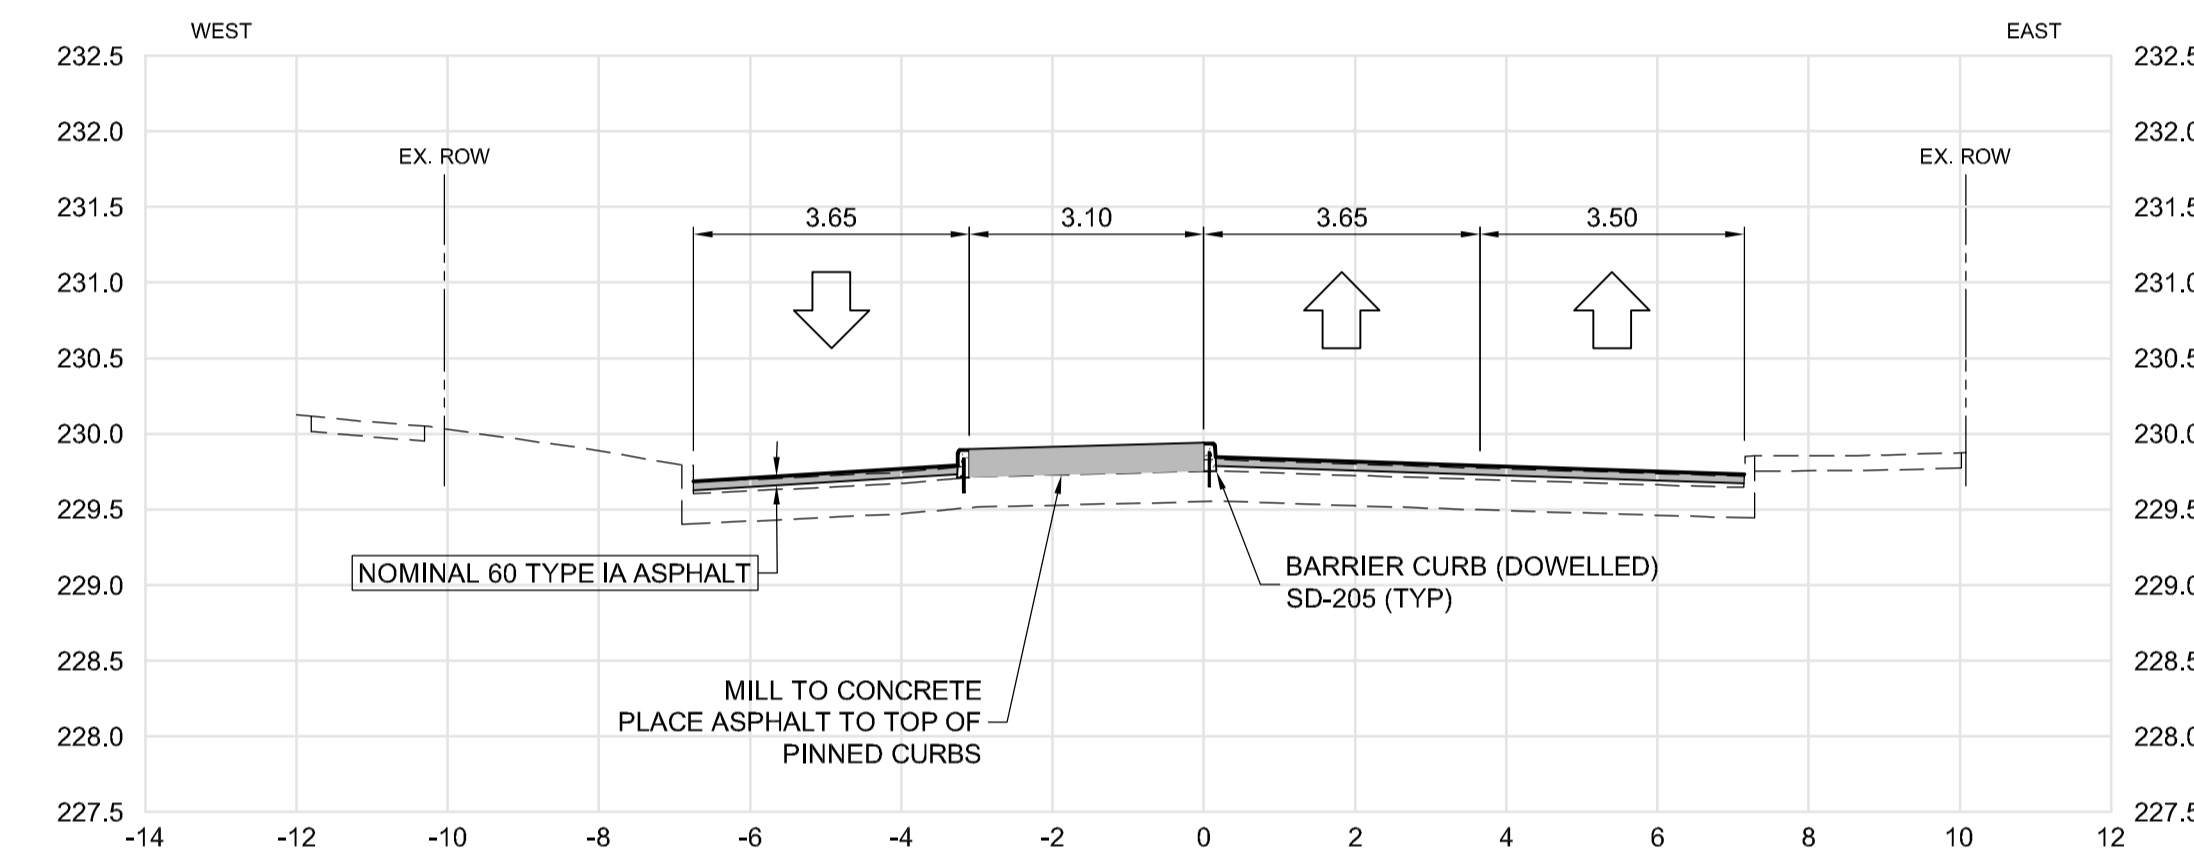

D SECTION - STADACONA ST - STA. 1+085
 08/09 SCALE: H=1:100, V=1:50

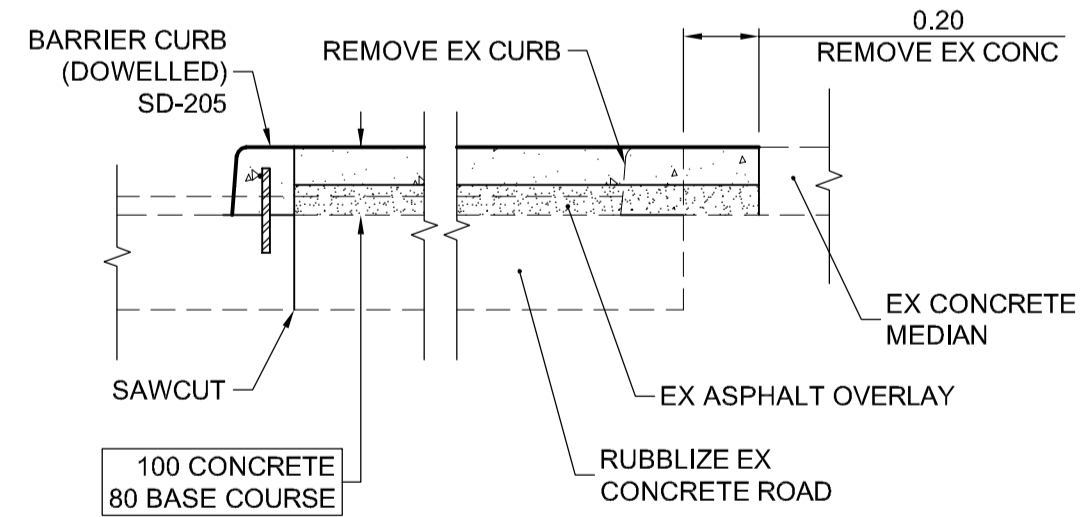

1 CONCRETE MEDIAN EXTENSION
 07/08/10 SCALE: 1:25

**PRELIMINARY ONLY
 NOT FOR CONSTRUCTION**

**ES ENGINEERS
 GEOSCIENTISTS
 MANITOBA**
 Certificate of Authorization
Dillon Consulting Limited (MB)
 No. 1789 Date: 2022/03/09

UNDERGROUND STRUCTURES SUPV. U/G STRUCTURES DATE <small>LOCATION OF UNDERGROUND STRUCTURES AS SHOWN ARE BASED ON THE BEST INFORMATION AVAILABLE, BUT NO GUARANTEE IS GIVEN THAT ALL EXISTING UTILITIES ARE SHOWN OR THAT THE GIVEN LOCATIONS ARE EXACT. CONFIRMATION OF EXISTENCE AND EXACT LOCATION OF ALL SERVICES MUST BE OBTAINED FROM THE INDIVIDUAL UTILITIES BEFORE PROCEEDING WITH CONSTRUCTION.</small>	B.M. ELEV.	DESIGNED BY TJH/MRD	 RELEASED FOR CONSTRUCTION DATE	ENGINEER'S SEAL 2022-03-09 CONSULTANT PROJECT NUMBER 21-2462	 THE CITY OF WINNIPEG PUBLIC WORKS DEPARTMENT 2021 REGIONAL STREET PROGRAM NAIRN AVENUE RECONSTRUCTION AND WATERMAIN RENEWAL NAIRN AVE - SECTIONS	CITY DRAWING NUMBER P-3556-10
		DRAWN BY TJH		CHECKED BY TS		APPROVED BY TJP
						CONSULTANT DRAWING NUMBER

C:\pwworking\directory\projects\2021\401p\mms57051\212462-CF-CO-CON-SECTIONS.dwg