



**LEGEND - CONSTRUCTION STAGING**

- TEMPORARY ROADWAY CONSTRUCTION
- PERMANENT ROADWAY CONSTRUCTION
- PERMANENT SIDEWALK/MUP CONSTRUCTION
- TALL CONE
- CHANNELIZATION BARREL (TC-63)
- REFLECTORIZED LIGHT BARRICADE (TC-64A)
- VEHICULAR TRAFFIC
- PEDESTRIAN/CYCLIST TRAFFIC
- SIGNALIZED INTERSECTION

- STAGE 1 NOTES:**
- APPROXIMATE SCHEDULE:**
- MAY 2022 TO JULY 2022
- MAJOR CONSTRUCTION ACTIVITIES:**
- RECONSTRUCT EASTBOUND LANES
  - RECONSTRUCT SOUTH SIDEWALK (ADJACENT EASTBOUND LANES)
- TRAFFIC AND PEDESTRIAN CONTROL:**
- NAIRN AVE (FROM STADACONA TO WATT) TO BE A ONE-WAY EASTBOUND ROAD.
  - TRAFFIC TO BE PLACED ON THE EXISTING NORTHERN MOST PAVEMENT.
  - AT WATT, EASTBOUND TRAFFIC TO TRANSITION TO EXISTING EASTBOUND LANE (FOR SAFE MOVEMENTS THROUGH THE WATT ST INTERSECTION).
  - PREPARE DETOUR TO TALBOT AVE FOR WESTBOUND TRAFFIC.
  - DIRECT PEDESTRIANS TO THE NORTH SIDEWALK.

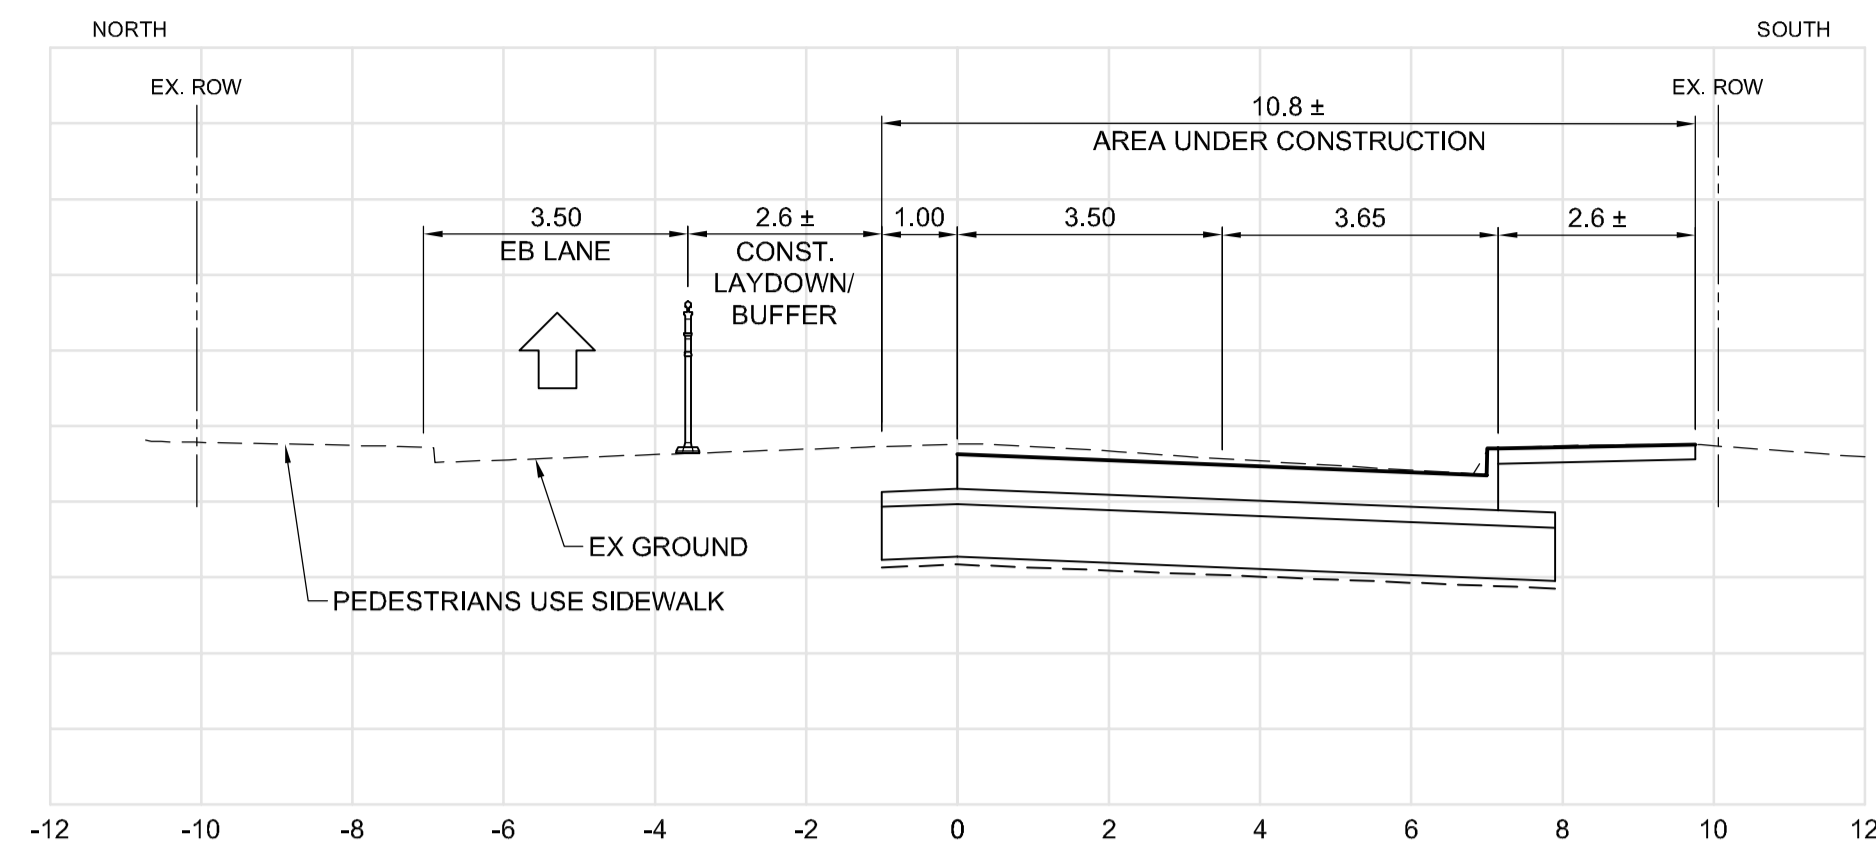

**A TYPICAL SECTION - STAGE 1**  
SCALE: H=1:100, V=1:50

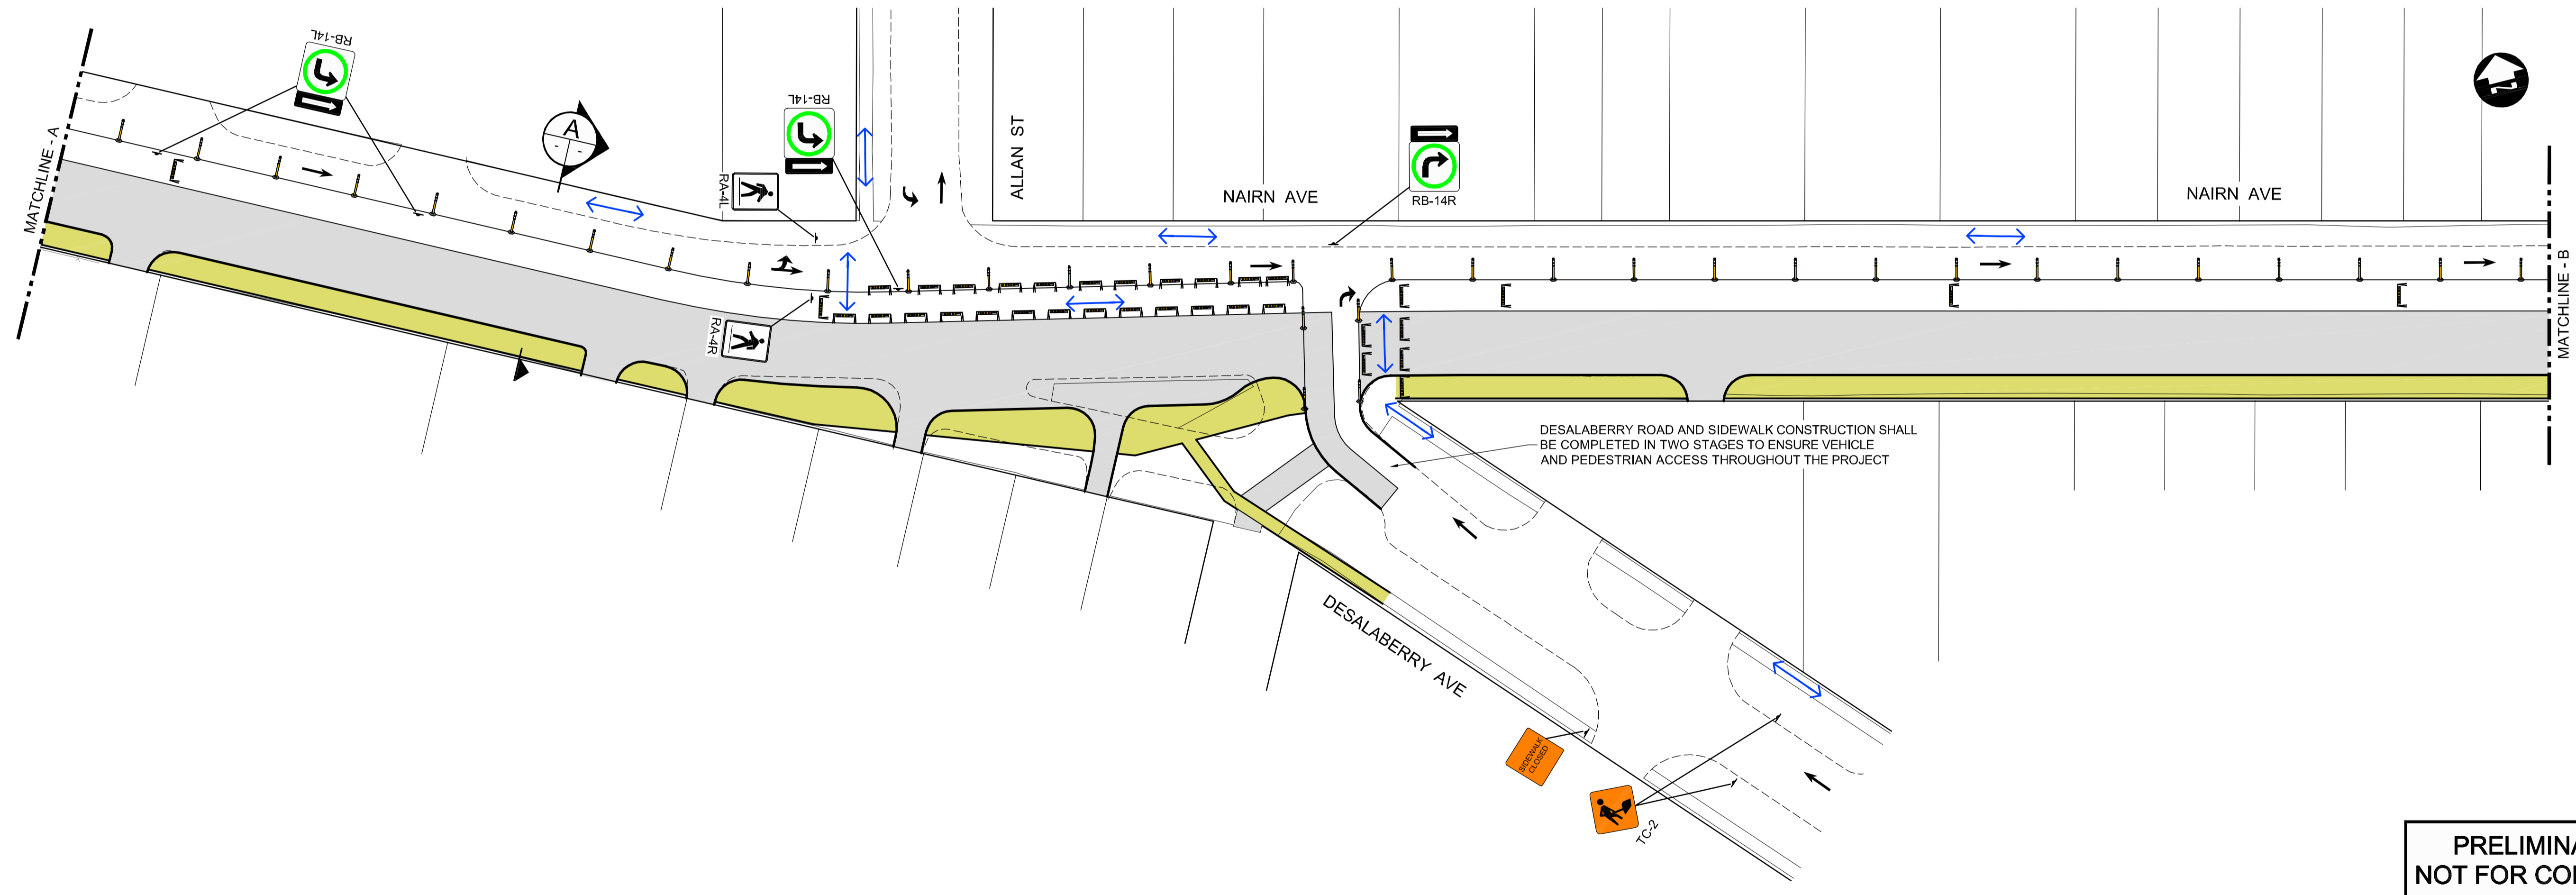

DESALABERRY ROAD AND SIDEWALK CONSTRUCTION SHALL BE COMPLETED IN TWO STAGES TO ENSURE VEHICLE AND PEDESTRIAN ACCESS THROUGHOUT THE PROJECT

**PRELIMINARY ONLY  
NOT FOR CONSTRUCTION**

**ENGINEERS  
GEOSCIENTISTS  
MANITOBA**

Certificate of Authorization  
**Dillon Consulting Limited (MB)**  
No. 1789 Date: 2022/03/09

<b>UNDERGROUND STRUCTURES</b>  SUPV. U/G STRUCTURES      DATE  <small>LOCATION OF UNDERGROUND STRUCTURES AS SHOWN ARE BASED ON THE BEST INFORMATION AVAILABLE, BUT NO GUARANTEE IS GIVEN THAT ALL EXISTING UTILITIES ARE SHOWN OR THAT THE GIVEN LOCATIONS ARE EXACT. CONFIRMATION OF EXISTENCE AND EXACT LOCATION OF ALL SERVICES MUST BE OBTAINED FROM THE INDIVIDUAL UTILITIES BEFORE PROCEEDING WITH CONSTRUCTION.</small>	B.M. ELEV.  <table border="1"> <tr><td> </td><td> </td><td> </td><td> </td></tr> <tr><td> </td><td> </td><td> </td><td> </td></tr> <tr><td> </td><td> </td><td> </td><td> </td></tr> <tr><td> </td><td> </td><td> </td><td> </td></tr> <tr><td> </td><td> </td><td> </td><td> </td></tr> <tr><td> </td><td> </td><td> </td><td> </td></tr> </table>																									DESIGNED BY: T/JH/MRD DRAWN BY: T/JH CHECKED BY: T/S APPROVED BY: T/JP	 RELEASED FOR CONSTRUCTION DATE: _____	 CONSULTANT PROJECT NUMBER <b>21-2462</b>	 <b>THE CITY OF WINNIPEG</b> PUBLIC WORKS DEPARTMENT  <b>2021 REGIONAL STREET PROGRAM</b> NAIRN AVENUE RECONSTRUCTION AND WATERMAIN RENEWAL  NAIRN AVE - TRAFFIC STAGING - STAGE 1 (2 OF 3)	CITY DRAWING NUMBER P-3556-12
0 ISSUED FOR TENDER      22/03/09      T/JP NO. REVISIONS      DATE      BY      DATE	HOR. SCALE: 1:250 VERTICAL: 1:50	SHEET 12 OF 21 CONSULTANT DRAWING NUMBER																												

C:\pwworking\directory\projects\_2021\40jpa\mms57051\212462-CF-COON-STAGE-1.dwg