



WATER SERVICE INFORMATION

ADDRESS	SIZE (mm) MATERIAL (STREET)	SIZE (mm) MATERIAL (PROP.)	SHORT & LONG MEASUREMENT	CORP LOCATION	REMARKS
4 WILLIAM DIXON BAY RESIDENTIAL	20 CU	20	2.43 SNL HSE	22.7	RECONNECT SERVICE
8 WILLIAM DIXON BAY RESIDENTIAL	20 PB	20	6.949 SSL HEADMASTER ROW	0.5 S OF S/C	17.9
12 WILLIAM DIXON BAY RESIDENTIAL	20 PB	20	2.27 SNL HSE	4.6 N OF S/C	11.6
16 WILLIAM DIXON BAY RESIDENTIAL	20 CU	20	17.436 SSL HEADMASTER ROW	7.6 N OF S/C	3.4
20 WILLIAM DIXON BAY RESIDENTIAL	20 PB	20	5.45 NSL HSE	7.1 N OF S/C	4.4
24 WILLIAM DIXON BAY RESIDENTIAL	20 CU	20	21.192 SSL HEADMASTER ROW	4.3 N OF S/C	7.8
					1.1 S OF S/C

(1) LINEAR DISTANCE FROM THE S/C TO THE CORP USED ALONG BENDS & CURVED R.O.W.
 (2) DIRECTION FROM S/C
 * SERVICES TO BE RENEWED TO R. ALL OTHERS TO BE RECONNECTED


NOTE: CHAINAGES SHOWN ARE ALONG W. R. OF WILLIAM DIXON BY

WILLIAM DIXON BAY

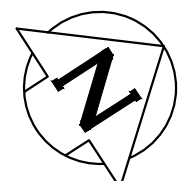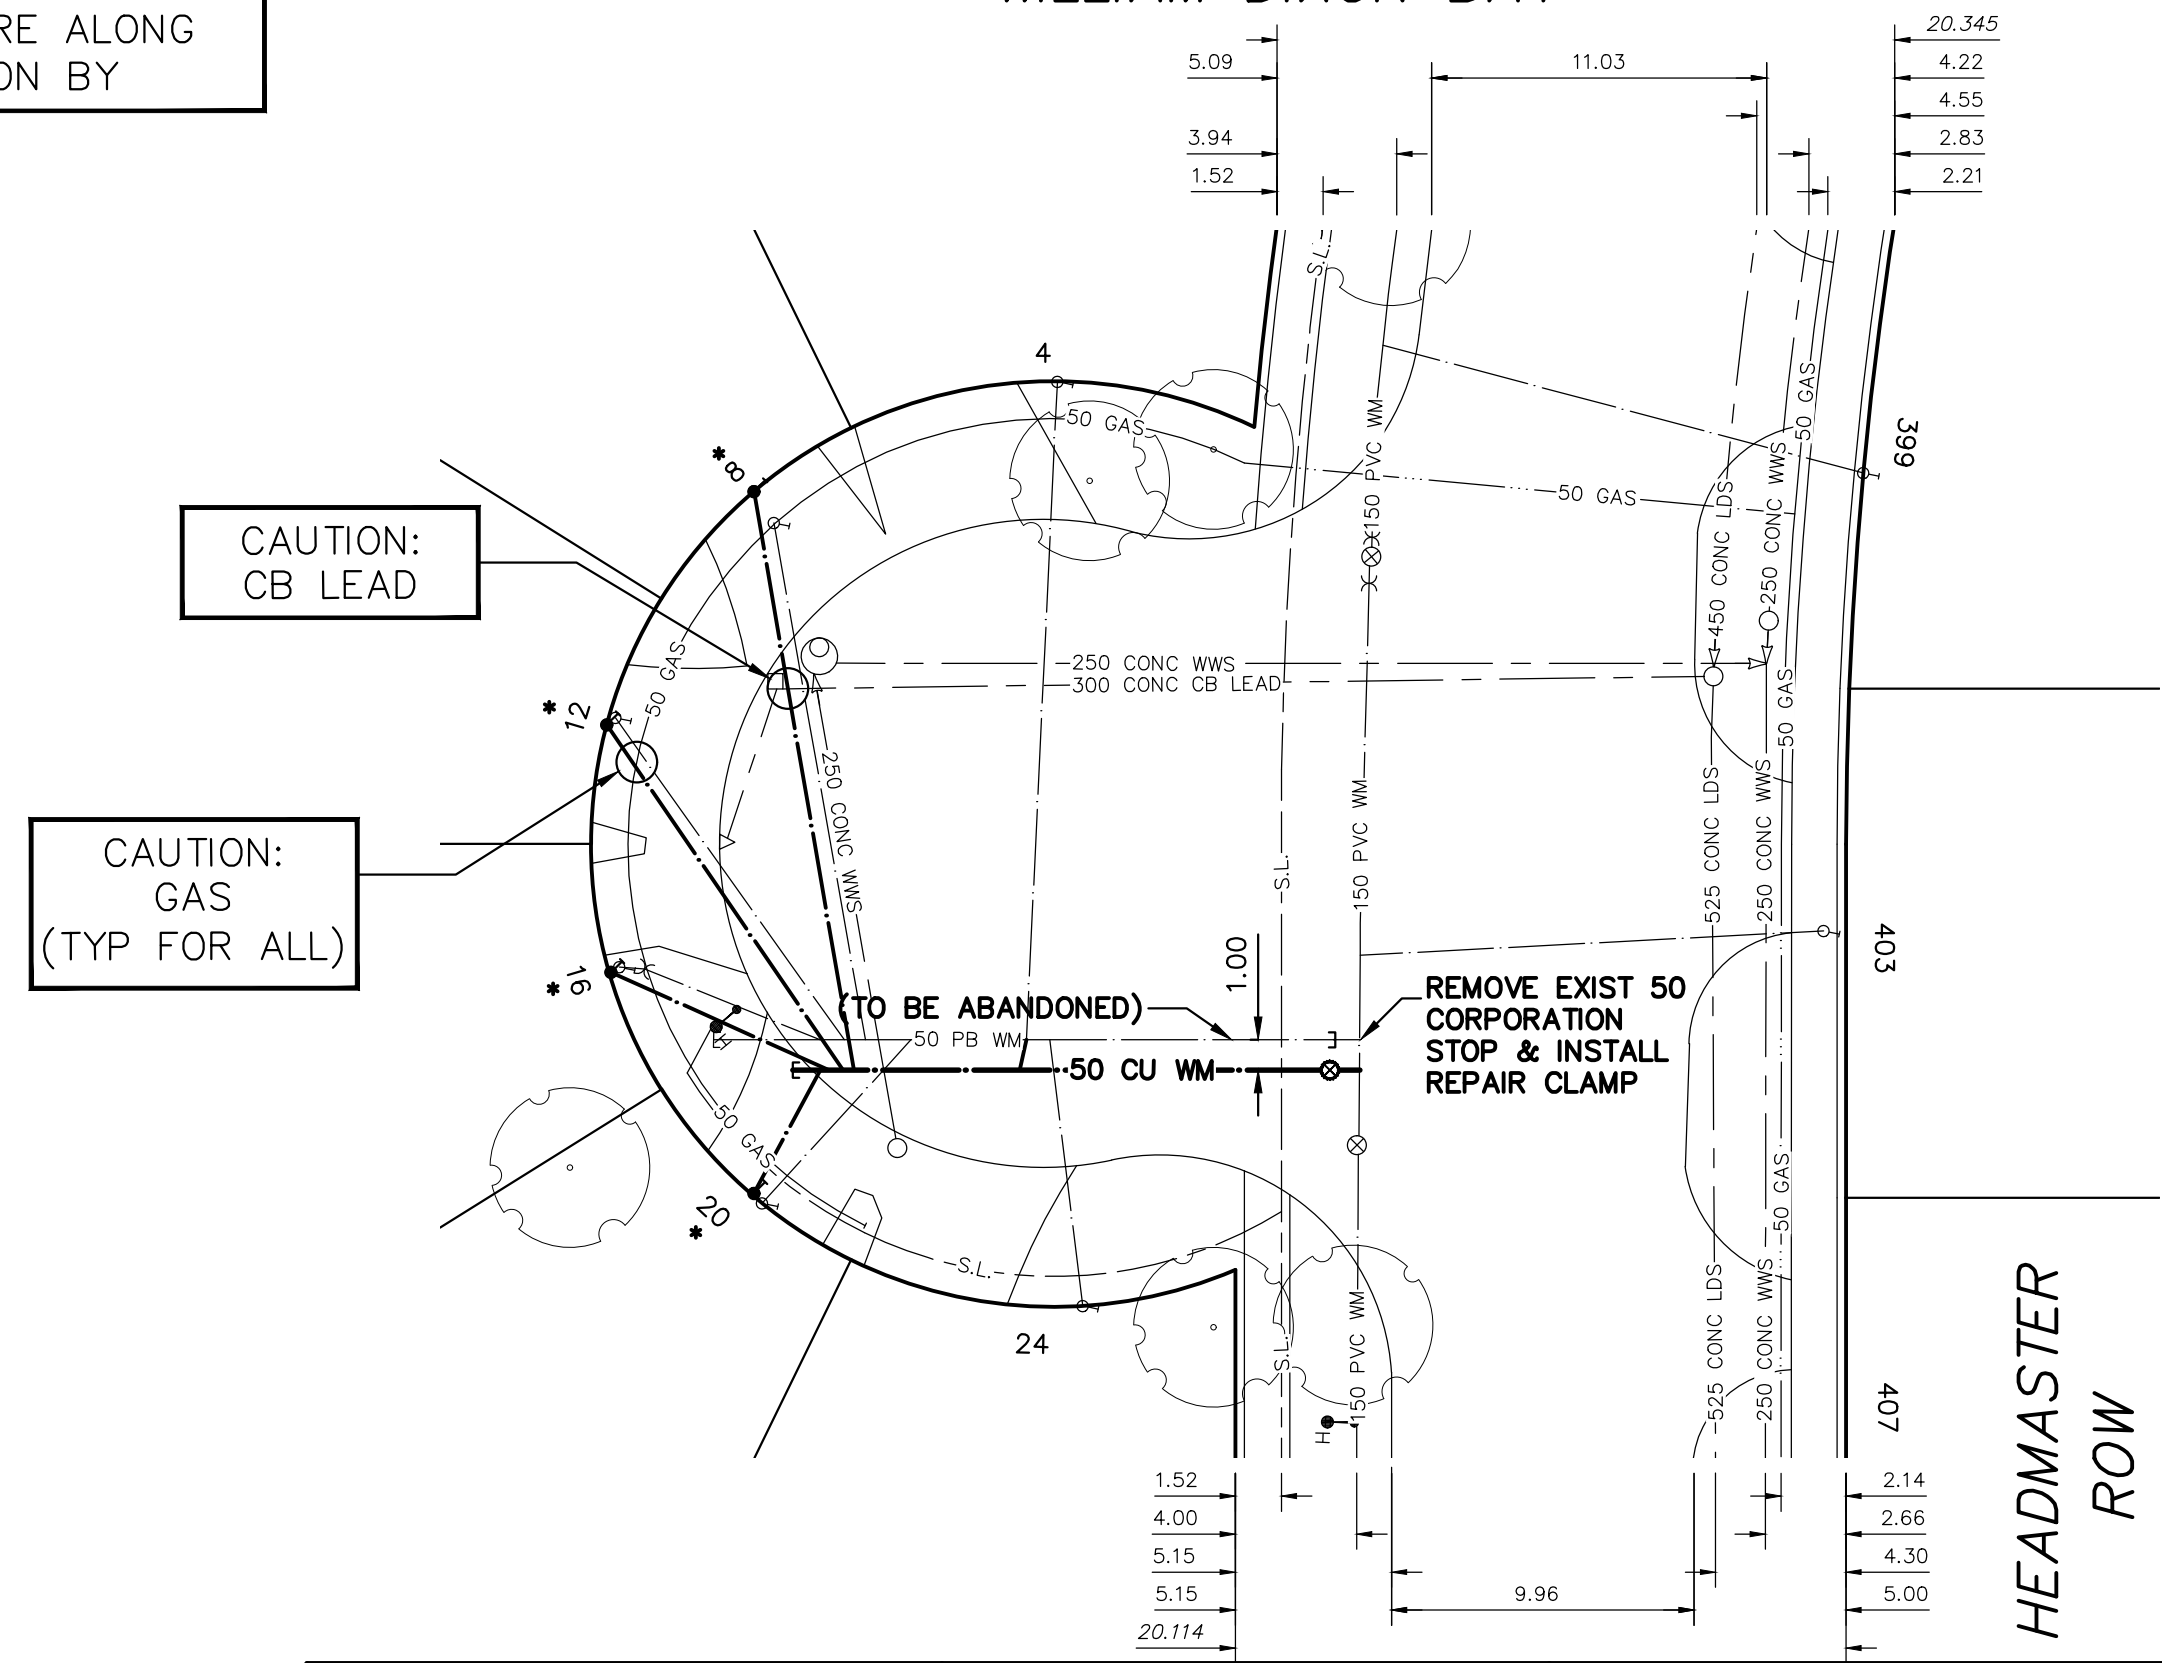

FOR INDEX SEE D-16133

NOTE: ALL VALVES TO BE INSTALLED CLOCKWISE TO CLOSE

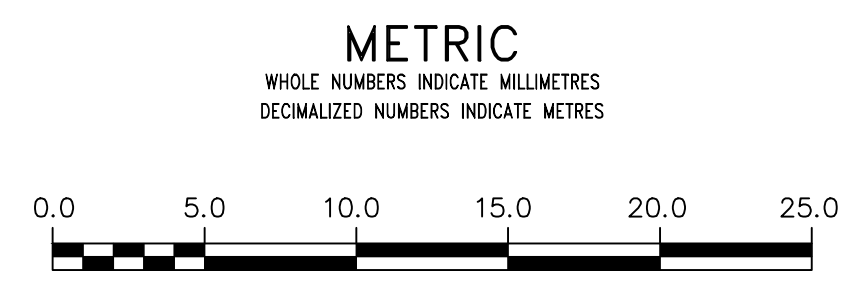

WARNING
 IF POWER EQUIPMENT OR EXPLOSIVES ARE TO BE USED FOR EXCAVATION ON THIS PROJECT THE CONTRACTOR MUST:
 1) NOTIFY THE GAS COMPANY OF THE PROPOSED LOCATION OF EXCAVATION.
 2) TAKE PRECAUTION TO AVOID DAMAGE TO GAS COMPANY INSTALLATIONS.
 SEE PROVINCIAL REGULATION 210/72 FOR DETAILS

LOCATION APPROVED UNDERGROUND STRUCTURES
 SUPV. U/G STRUCTURES COMMITTEE DATE
 NOTE:
 LOCATION OF UNDERGROUND STRUCTURES AS SHOWN ARE BASED ON THE BEST INFORMATION AVAILABLE BUT NO GUARANTEE IS GIVEN THAT ALL EXISTING UTILITIES ARE SHOWN OR THAT THE GIVEN LOCATIONS ARE EXACT. CONFIRMATION OF EXISTENCE AND EXACT LOCATION OF ALL SERVICES MUST BE OBTAINED FROM THE INDIVIDUAL UTILITIES BEFORE PROCEEDING WITH CONSTRUCTION.

VERTICAL DATUM: CGVD28 (HT2.0 Geoid)
 HORIZONTAL DATUM: NAD83 (June 1990), Zone 14

NO.	REVISIONS	DATE	BY

DESIGNED BY	RG	CHECKED BY	SC
DRAWN BY	AJ	APPROVED BY	KZ
SCALE:		RELEASED FOR CONSTRUCTION	
HORIZONTAL	1:250		
VERTICAL	1:50		
DATE	2022 07 14	DATE	

ENGINEER'S SEAL
 CONSULTANT DRAWING NUMBER

THE CITY OF WINNIPEG
 WATER AND WASTE DEPARTMENT
 ENGINEERING DIVISION

2022 WATER MAIN RENEWALS
 CONTRACT 12
WILLIAM DIXON BAY
 HEADMASTER ROW TO
 WILLIAM DIXON BAY

SHEET 14 OF 14
 CITY DRAWING NUMBER
D-16142