


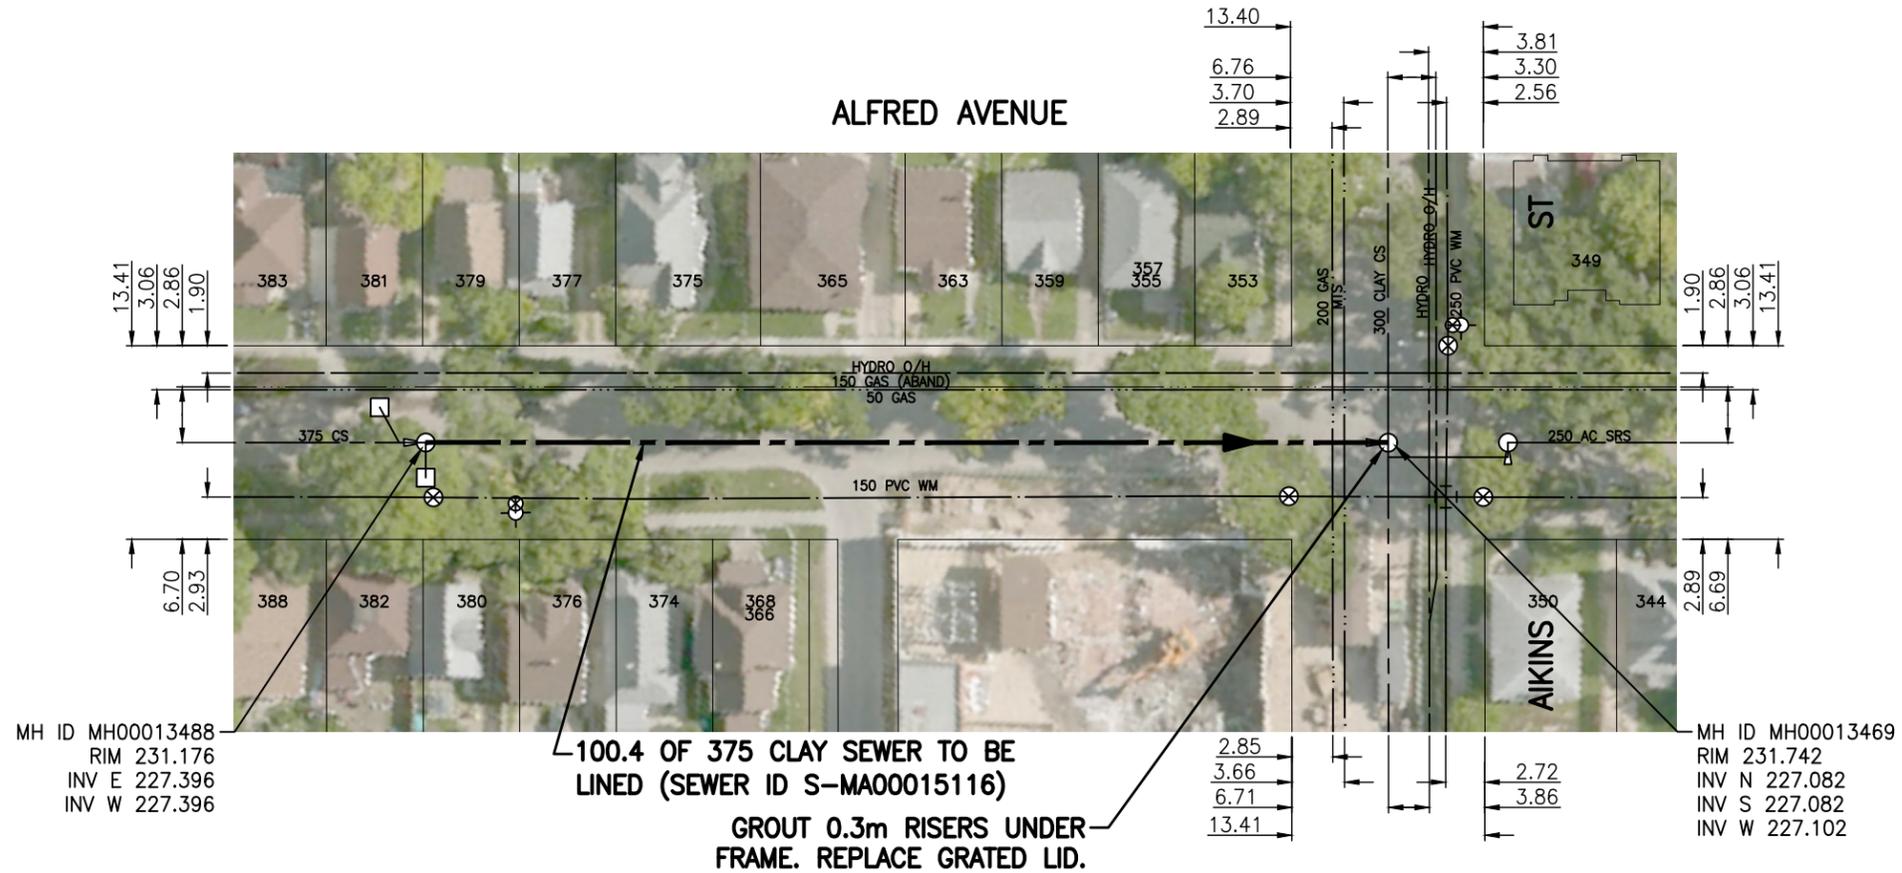

SEWER JUNCTION INFORMATION FROM SEWER VIDEO INSPECTION		
SEWER ID S-MA00015116		
DISTANCE FROM MH00013488		
DISTANCE	DIAMETER	CLOCK
2.8	150	2:00
3.3	150	2:00
9.0	150	2:00
9.7	150	11:00
18.9	150	2:00
19.6	150	11:00
29.1	150	2:00
29.7	150	10:00
39.3	150	1:00
39.8	150	10:00
49.7	150	2:00
50.3	150	10:00
59.8	150	1:00
60.4	150	11:00
69.1	150	2:00
69.4	150	10:00
79.3	150	2:00
79.9	150	10:00
89.4	150	3:00
90.0	150	9:00



WARNING

IF POWER EQUIPMENT OR EXPLOSIVES ARE TO BE USED FOR EXCAVATION ON THIS PROJECT THE CONTRACTOR MUST:

- 1) NOTIFY THE GAS COMPANY OF THE PROPOSED LOCATION OF EXCAVATION.
- 2) TAKE PRECAUTION TO AVOID DAMAGE TO GAS COMPANY INSTALLATIONS.

SEE PROVINCIAL REGULATION 140/92 FOR DETAILS



Certificate of Authorization
Stantec Consulting Ltd.

No. 1301

METRIC

WHOLE NUMBERS INDICATE MILLIMETRES
DECIMALIZED NUMBERS INDICATE METRES



TENDER NO. 91-2021

FOR INDEX SEE
12817

LOCATION APPROVED UNDERGROUND STRUCTURES

SUPV. U/G STRUCTURES COMMITTEE DATE

NOTE:

LOCATION OF UNDERGROUND STRUCTURES AS SHOWN ARE BASED ON THE BEST INFORMATION AVAILABLE BUT NO GUARANTEE IS GIVEN THAT ALL EXISTING UTILITIES ARE SHOWN OR THAT THE GIVEN LOCATIONS ARE EXACT. CONFIRMATION OF EXISTENCE AND EXACT LOCATION OF ALL SERVICES MUST BE OBTAINED FROM THE INDIVIDUAL UTILITIES BEFORE PROCEEDING WITH CONSTRUCTION.

NO.	REVISIONS	DATE	BY
2	ISSUED FOR TENDER	21.03.25	RS
1	ISSUED FOR REVIEW	21.03.22	RS



DESIGNED BY	RS	CHECKED BY	RS
DRAWN BY	SC	APPROVED BY	RS
HOR. SCALE:	1:750	RELEASED FOR CONSTRUCTION:	<i>[Signature]</i>
VERTICAL:		DATE	March 25, 2021
DATE	21.03.01	CONSULTANT DRAWING NO.	C-II5

ENGINEER'S SEAL

THE CITY OF WINNIPEG WATER AND WASTE DEPARTMENT

2021 SEWER RENEWALS BY CIPP LINING (SMALL DIAMETER)

CONTRACT 7

ALFRED AVENUE

IST MH E OF SALTER STREET TO
MH AT AIKINS STREET (CL)

SHEET 17 OF 55

CAD FILE DRAWING NUMBER
20090c-III.dwg

CITY DRAWING NUMBER
12832