


WATER SERVICE INFORMATION

ADDRESS	SIZE (mm) MATERIAL (STREET)	SIZE (mm) MATERIAL (PROP.)	SHORT & LONG MEASUREMENT	CORP LOCATION	REMARKS
452 DUBUC ST RESIDENTIAL	20 CU	20	1.49 EWL HSE 17.270 EEL DUPONT ST	OPP OF S/C	RECONNECT SERVICE
454 DUBUC ST RESIDENTIAL	20 CU	20	2.92 WEL HSE 28.450 EEL DUPONT ST	-	RECONNECT SERVICE
456 DUBUC ST RESIDENTIAL	20 CU	20	4.17 WEL HSE 33.570 EEL DUPONT ST	-	RECONNECT SERVICE
458 DUBUC ST RESIDENTIAL	20 CU	20	5.12 WEL HSE 39.810 EEL DUPONT ST	-	RECONNECT SERVICE
460 DUBUC ST RESIDENTIAL	12 LEAD	12	3.76 WEL HSE 12.380 SEINE ST	-	RECONNECT SERVICE
462 DUBUC ST RESIDENTIAL	20 CU	20	0.61 EWL HSE 8.100 SEINE ST	-	RECONNECT SERVICE

* SERVICES TO BE RENEWED TO R. ALL OTHERS TO BE RECONNECTED

NOTE: CHAINAGES SHOWN ARE ALONG N. & S. R. OF DUBUC STREET


DUBUC STREET

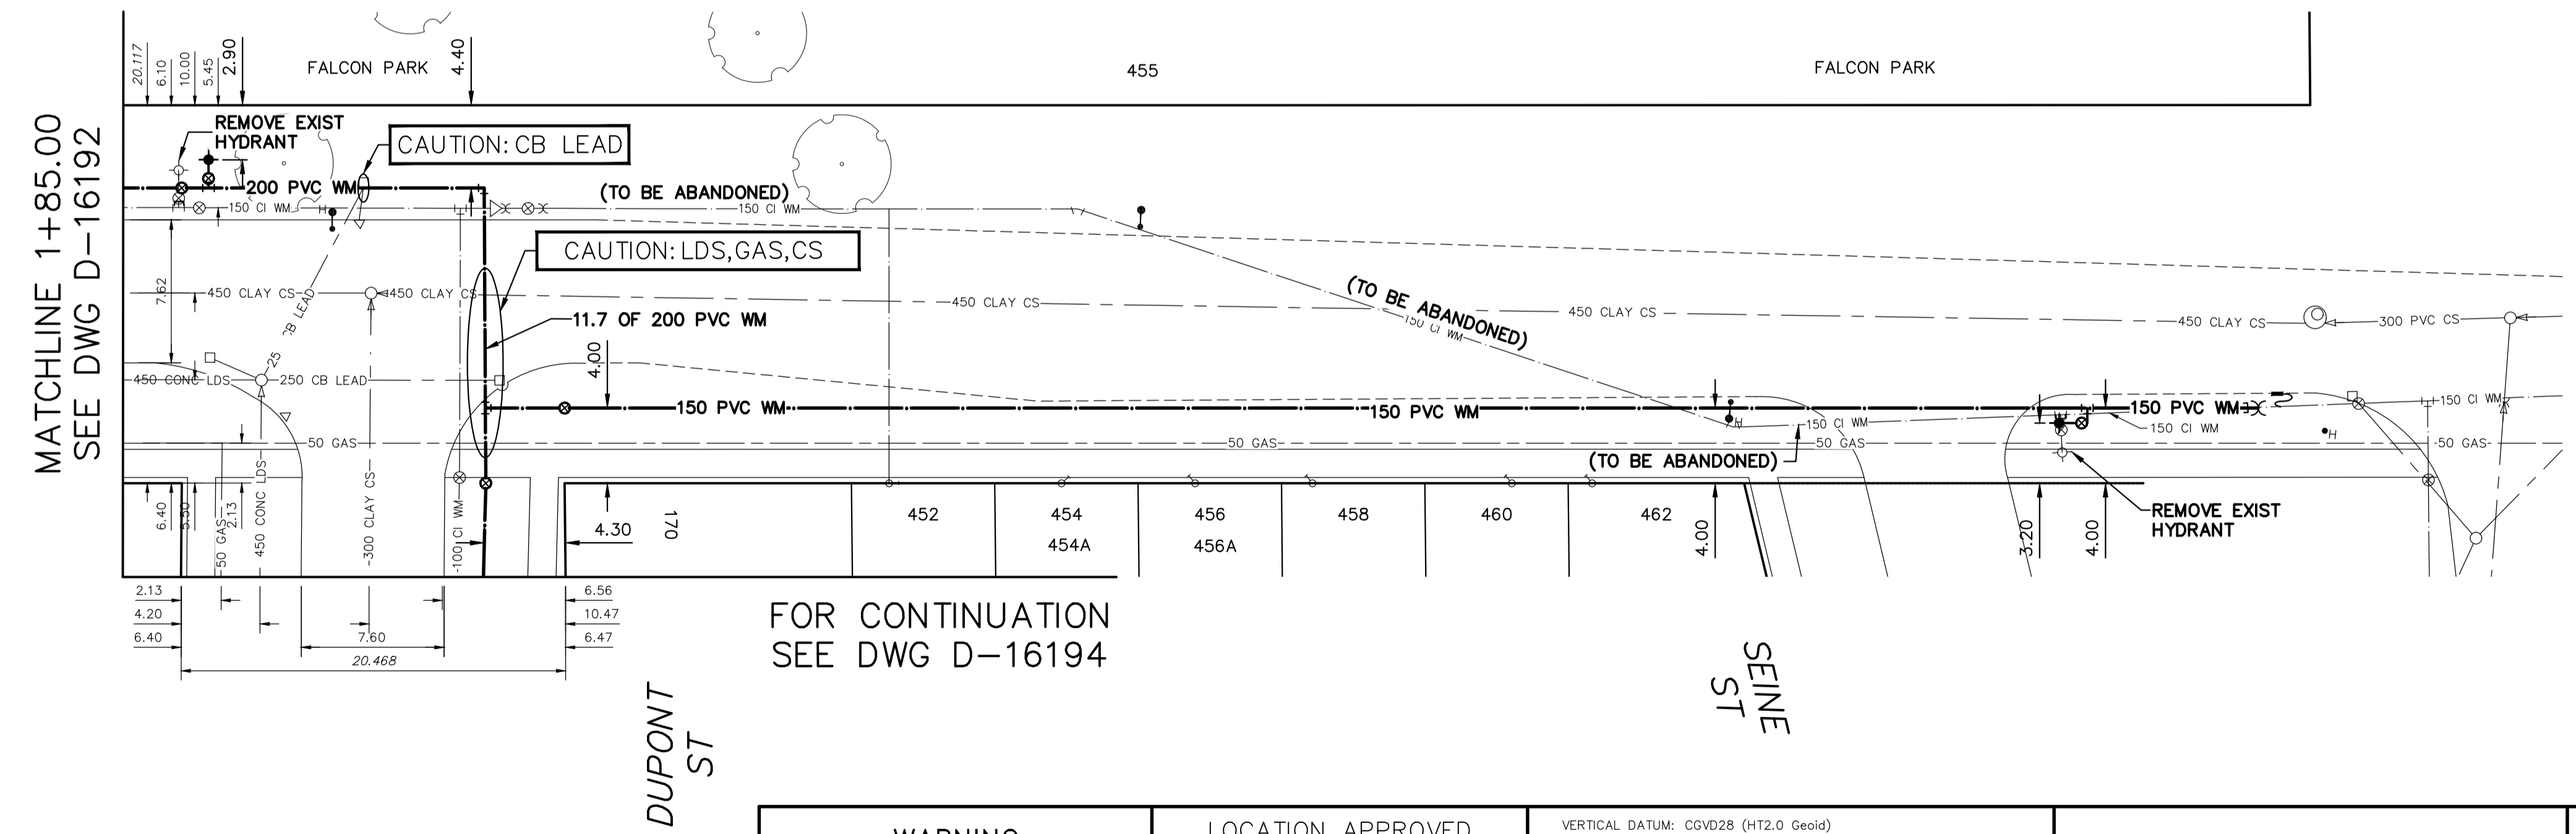

FOR CONTINUATION SEE DWG D-16194

FOR INDEX SEE D-16187

NOTE: ALL VALVES TO BE INSTALLED CLOCKWISE TO CLOSE

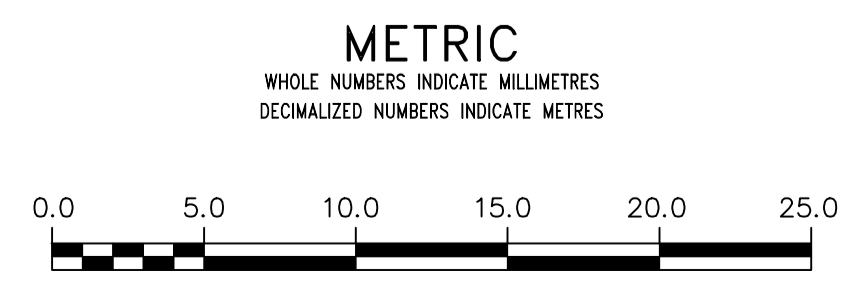

<p>WARNING</p> <p>IF POWER EQUIPMENT OR EXPLOSIVES ARE TO BE USED FOR EXCAVATION ON THIS PROJECT THE CONTRACTOR MUST:</p> <ol style="list-style-type: none"> 1) NOTIFY THE GAS COMPANY OF THE PROPOSED LOCATION OF EXCAVATION. 2) TAKE PRECAUTION TO AVOID DAMAGE TO GAS COMPANY INSTALLATIONS. <p>SEE PROVINCIAL REGULATION 210/72 FOR DETAILS</p>	<p>LOCATION APPROVED UNDERGROUND STRUCTURES</p> <p>SUPV. U/G STRUCTURES COMMITTEE DATE</p> <p>NOTE:</p> <p>LOCATION OF UNDERGROUND STRUCTURES AS SHOWN ARE BASED ON THE BEST INFORMATION AVAILABLE BUT NO GUARANTEE IS GIVEN THAT ALL EXISTING UTILITIES ARE SHOWN OR THAT THE GIVEN LOCATIONS ARE EXACT. CONFIRMATION OF EXISTENCE AND EXACT LOCATION OF ALL SERVICES MUST BE OBTAINED FROM THE INDIVIDUAL UTILITIES BEFORE PROCEEDING WITH CONSTRUCTION.</p>	<p>VERTICAL DATUM: CGVD28 (HT2.0 Geoid)</p> <p>HORIZONTAL DATUM: NAD83 (June 1980), Zone 14</p>		<p>ENGINEER'S SEAL</p>		<p>THE CITY OF WINNIPEG</p> <p>WATER AND WASTE DEPARTMENT</p> <p>ENGINEERING DIVISION</p> <p>2022 WATER MAIN RENEWALS</p> <p>CONTRACT 11</p> <p>DUBUC STREET</p> <p>85 E OF RUE YOVILLE TO SEINE STREET</p>	<p>SHEET 8 OF 13</p> <p>CITY DRAWING NUMBER</p> <p>D-16193</p>
		<p>DESIGNED BY: RG</p> <p>CHECKED BY: SC</p> <p>DRAWN BY: AJ</p> <p>APPROVED BY: KZ</p> <p>SCALE: HORIZONTAL 1:250, VERTICAL 1:50</p> <p>RELEASED FOR CONSTRUCTION</p> <p>DATE: 2022 03 15</p>		<p>CONSULTANT DRAWING NUMBER</p>			