


PLAN - STAGE 1
Scale 1:250

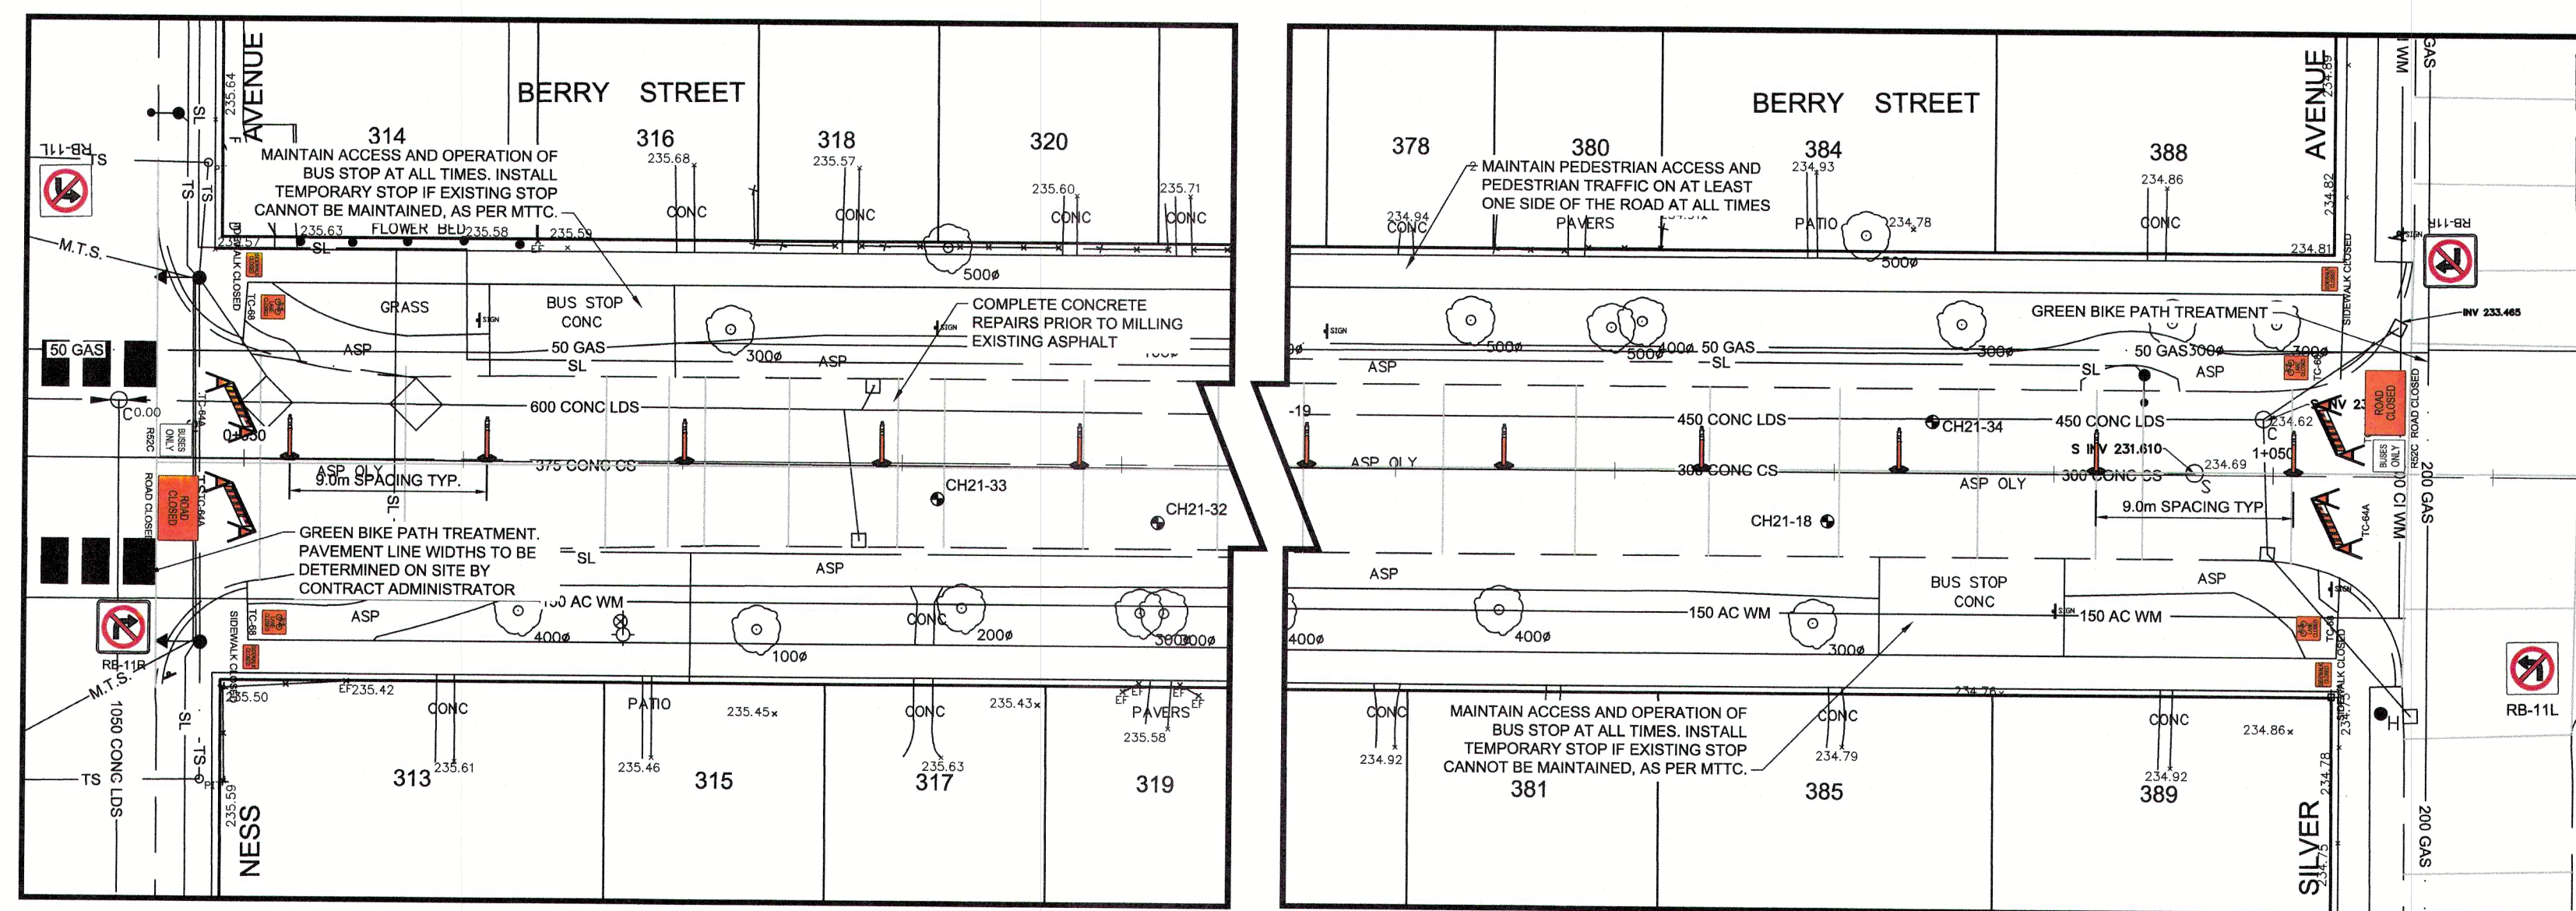

PLAN - STAGE 2
Scale 1:250

**ENGINEERS
GEOSCIENTISTS
MANITOBA**
Certificate of Authorization
AECOM Canada Ltd.
No. 4671 Date: 2022/02/17

METRIC
WHOLE NUMBERS INDICATE MILLIMETRES
DECIMALIZED NUMBERS INDICATE METRES

**LOCATION APPROVED
UNDERGROUND STRUCTURES**

SUPV. U/G STRUCTURES COMMITTEE DATE


NOTE:
LOCATION OF UNDERGROUND STRUCTURES AS SHOWN ARE BASED ON THE BEST INFORMATION AVAILABLE, BUT NO GUARANTEE IS GIVEN THAT ALL EXISTING UTILITIES ARE SHOWN OR THAT THE GIVEN LOCATIONS ARE EXACT. CONFIRMATION OF EXISTENCE AND EXACT LOCATION OF ALL SERVICES MUST BE OBTAINED FROM THE INDIVIDUAL UTILITIES BEFORE PROCEEDING WITH CONSTRUCTION.

B.M. #30 N.W. Corn. Queen St. & Silver Ave., Tblt. in S. Corn.
ELEV. foundation No. 424 Queen St., 1m E. & 0.2m below.
ELEVATION: 234.449m. BOOK # 5113.

NO.	REVISIONS	DATE	BY
0	ISSUED FOR TENDER	02/17/2022	BC
A	ISSUED FOR REVIEW	01/28/2022	BC

AECOM

DESIGNED BY	BC	CHECKED BY	BC/TF
DRAWN BY	RAM	APPROVED BY	
HOR. SCALE:	1:250	RELEASED FOR CONSTRUCTION BY:	
VERTICAL:	N/A	DATE	02/17/2022

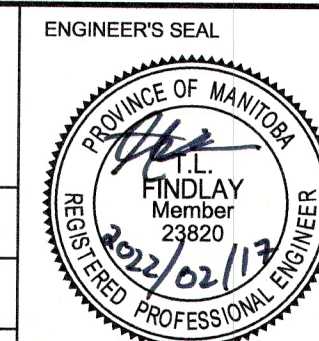

CONSULTANT DRAWING NO.
CT-04

THE CITY OF WINNIPEG
PUBLIC WORKS DEPARTMENT
ENGINEERING DIVISION

2022 LOCAL AND INDUSTRIAL STREET RENEWAL PROGRAM
BERRY STREET - PORTAGE AVENUE TO ELLICE AVENUE CONSTRUCTION STAGING STAGE 1 & 2

CITY DRAWING NUMBER
SHEET 04 OF 19