


PLAN - STAGE 3
Scale 1:250

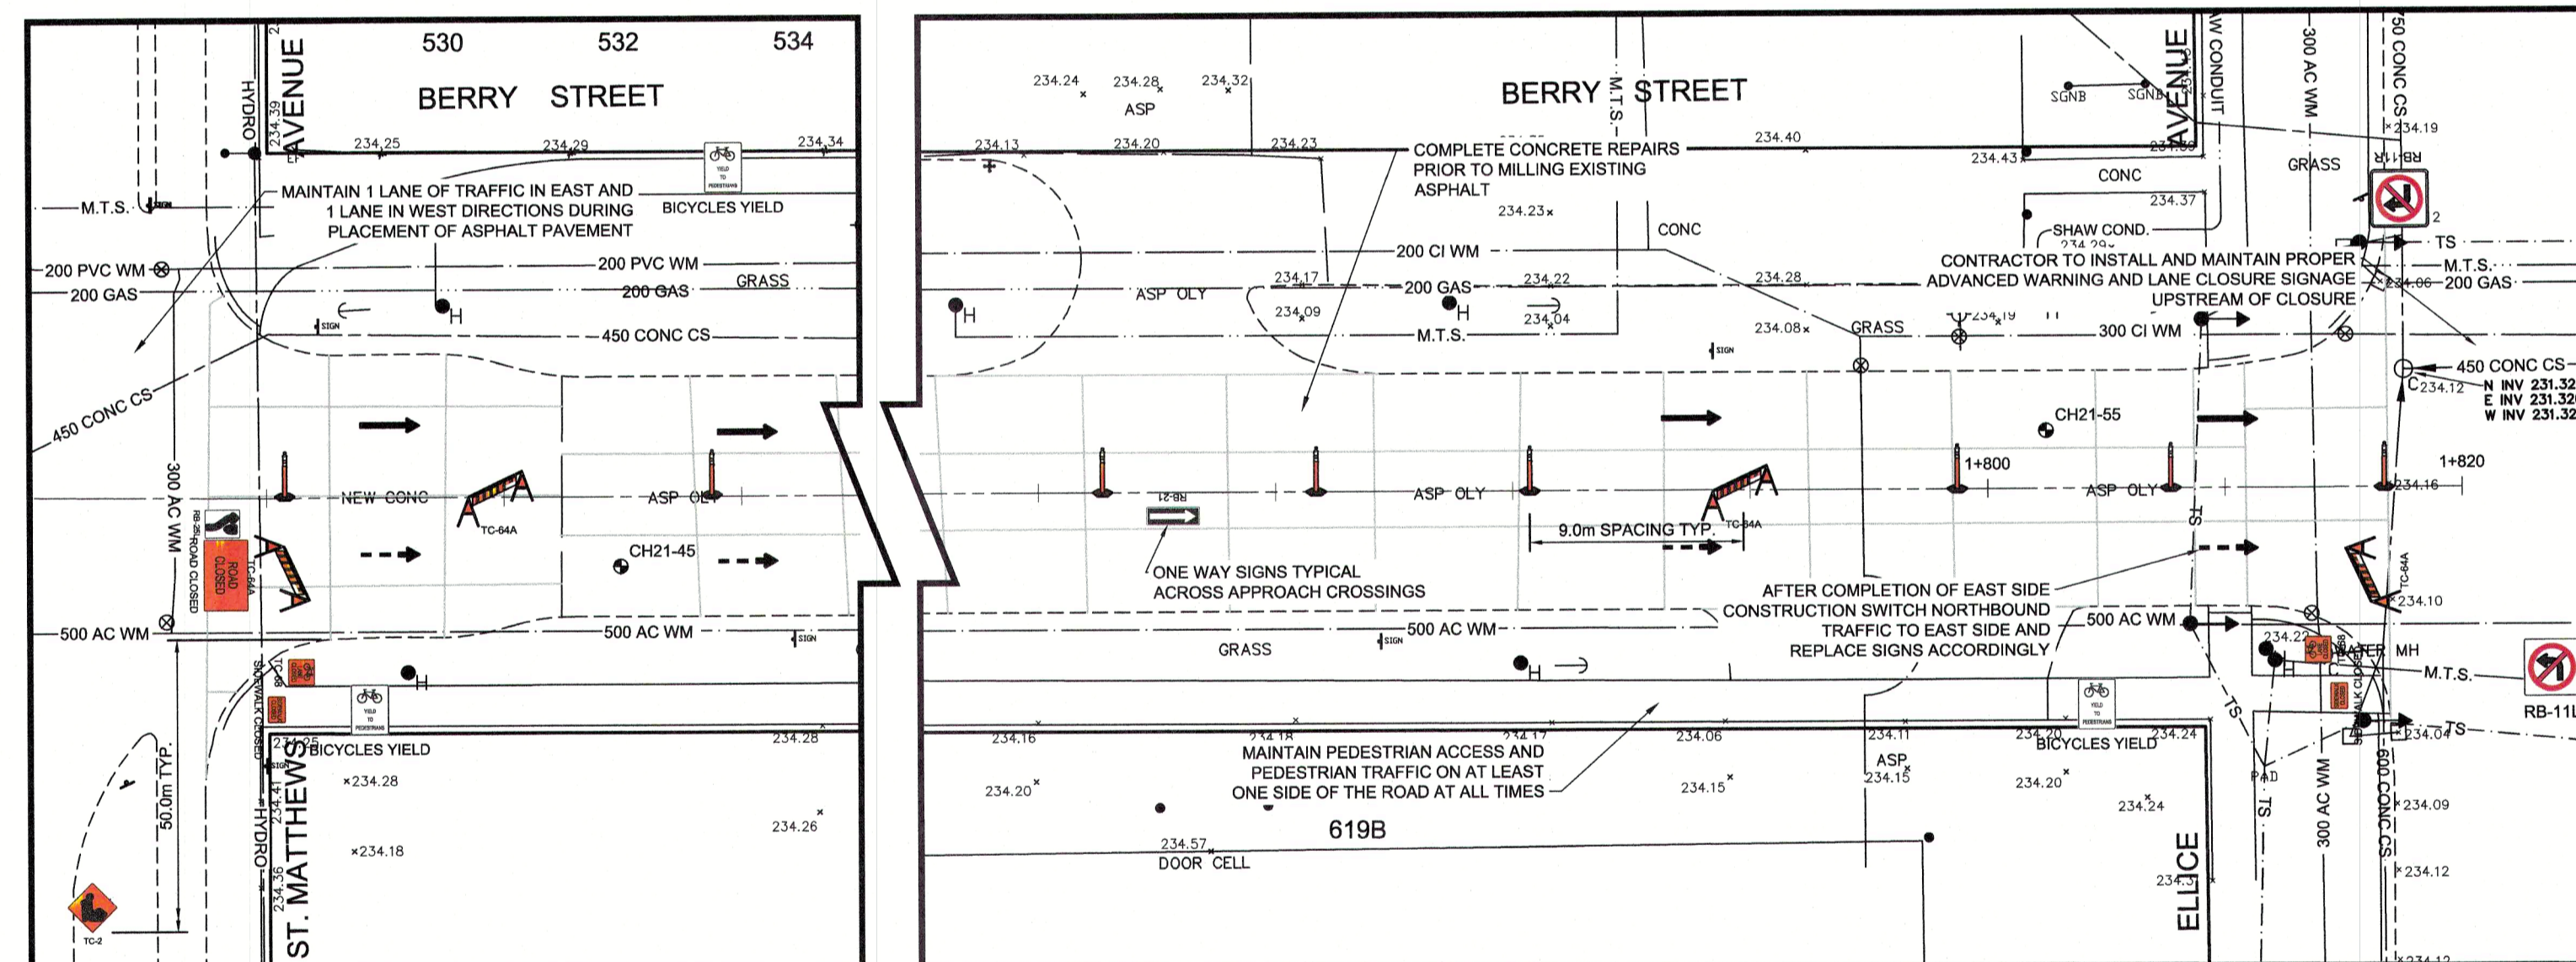

PLAN - STAGE 4
Scale 1:250


**ENGINEERS
GEOSCIENTISTS
MANITOBA**
Certificate of Authorization
AECOM Canada Ltd.
No. 4671 Date: 2022/02/13

METRIC
WHOLE NUMBERS INDICATE MILLIMETRES
DECIMALIZED NUMBERS INDICATE METRES

LOCATION APPROVED UNDERGROUND STRUCTURES			
SUPV. U/G STRUCTURES COMMITTEE DATE			
NOTE: LOCATION OF UNDERGROUND STRUCTURES AS SHOWN ARE BASED ON THE BEST INFORMATION AVAILABLE. BUT NO GUARANTEE IS GIVEN THAT ALL EXISTING UTILITIES ARE SHOWN OR THAT THE GIVEN LOCATIONS ARE EXACT. CONFIRMATION OF EXISTENCE AND EXACT LOCATION OF ALL SERVICES MUST BE OBTAINED FROM THE INDIVIDUAL UTILITIES BEFORE PROCEEDING WITH CONSTRUCTION.			
B.M. ELEV.	#30 N.W. Corn. Queen St. & Silver Ave., 1b/c. in S. Corn. foundation No. 424 Queen St., 1m E. & 0.2m below. ELEVATION: 234.449m. BOOK # 5113.		
0	ISSUED FOR TENDER	02/17/2022	BC
A	ISSUED FOR REVIEW	01/28/2022	BC
NO.	REVISIONS	DATE	BY

AECOM

DESIGNED BY	BC	CHECKED BY	BC/TF
DRAWN BY	RAM	APPROVED BY	
HOR. SCALE:	AS SHOWN	RELEASED FOR CONSTRUCTION BY:	
VERTICAL:		DATE	02/17/2022

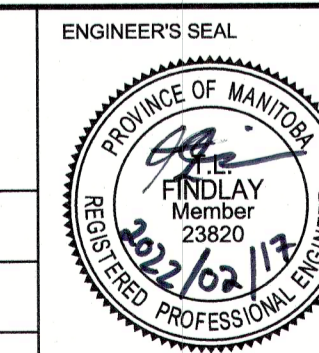

THE CITY OF WINNIPEG
PUBLIC WORKS DEPARTMENT
ENGINEERING DIVISION

2022 LOCAL AND INDUSTRIAL STREET RENEWAL PROGRAM

BERRY STREET - PORTAGE AVENUE TO ELLICE AVENUE
CONSTRUCTION STAGING
STAGE 3 & 4

CITY DRAWING NUMBER
SHEET 05 OF 19

CONSULTANT DRAWING NO. CT-05