


APPENDIX B – STUDY LIMITS – ROAD DESIGN

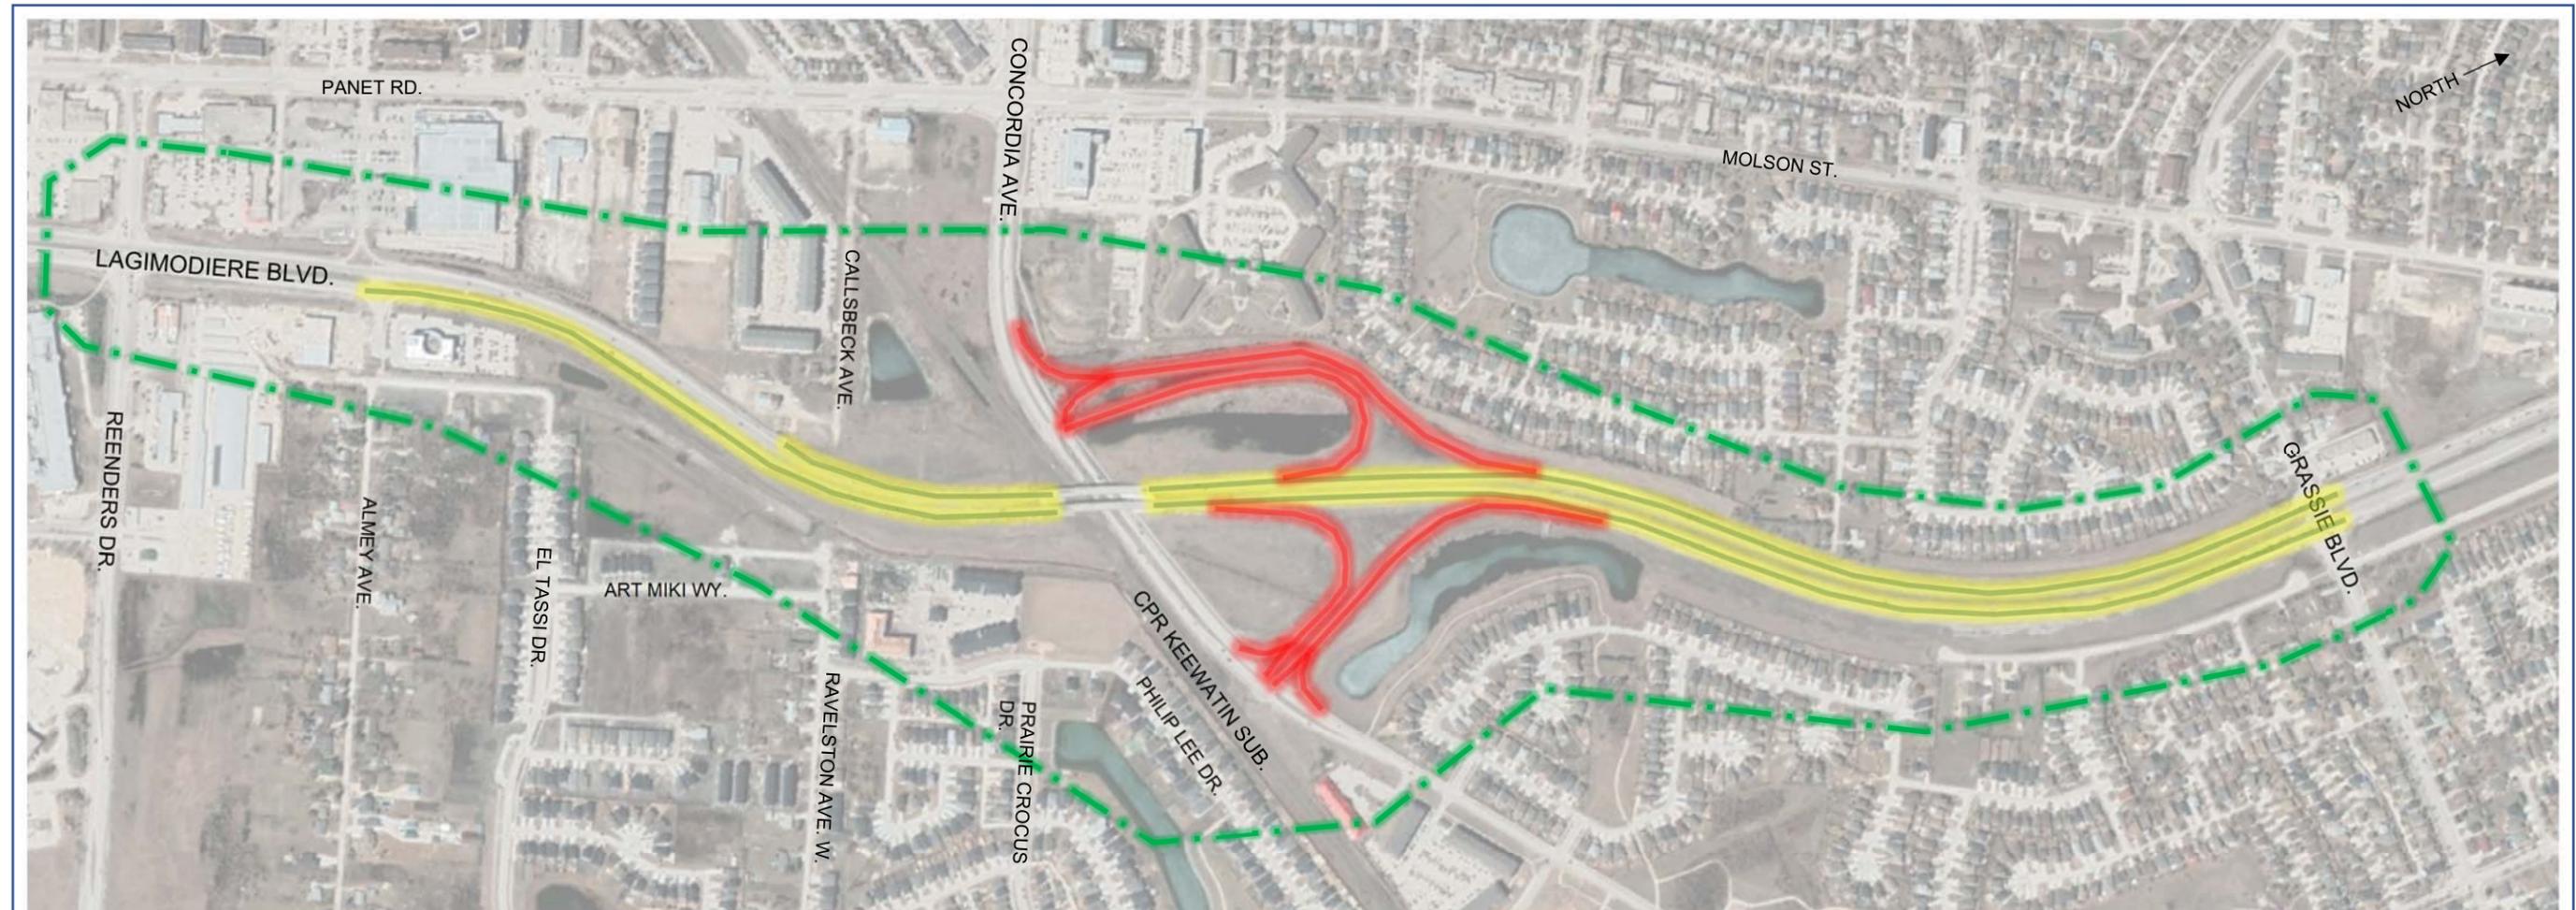

FUNCTIONAL DESIGN

 STUDY LIMITS FOR FUTURE WIDENING

PRELIMINARY DESIGN OF PAVEMENT RENEWALS

 MILL AND FILL

 PRESERVATION

LAGIMODIERE BLVD. TWIN OVERPASSES REHABILITATION
(CONCORDIA AVE. & CPR KEEWATIN)
STUDY LIMITS – ROAD DESIGN