


Inglewood St

SM Sewer Main

WM Water Main

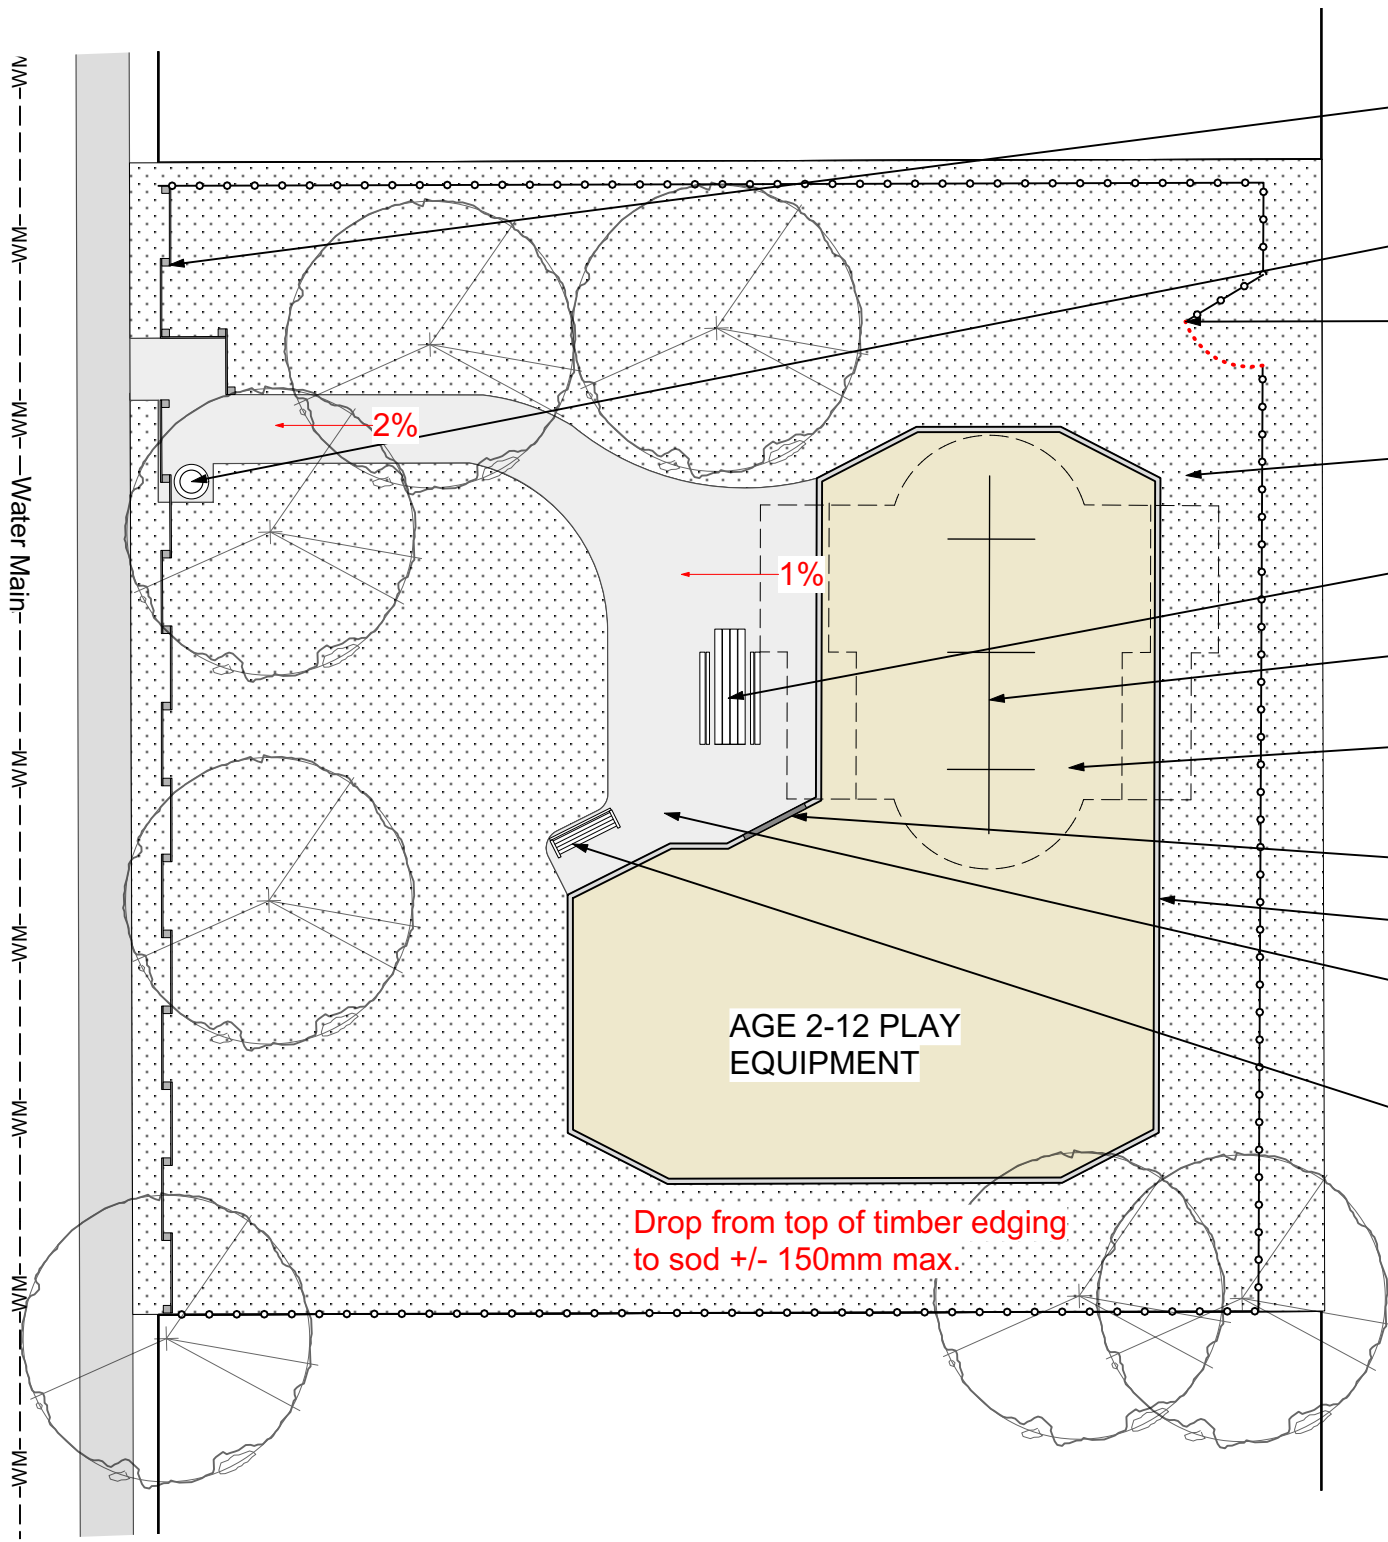

- Supply and Install Timber Fencing. Refer to I.9-B-4. (31 LM)
- Pick Up and Install Metal Slat Waste Receptacle as per SCD-119 (1)
- Supply and Install New 2.4m (8') Chain Link Vehicle Access Gate with solid wheel c/w Repair Over Existing Gate Location (see photo)
- Supply and Install Soil & Sod (643 SM)
- Pick Up and Install Accessible Picnic Table as per SCD-122 (1)
- Supply and Install Two Bay Swing Set (2 Bucket, 2 Belt)
- Supply and Install Engineered Wood Fibre Safety Surfacing (224 SM) c/w 150mm Depth Additional Drainstone
- Accessible Entry as per SCD-651C
- Supply and Install Two Tier Timber Edging as per SCD-651A (65 LM)
- Supply and Install Granular Paving as per SCD-646 (84 SM)
- Pick Up and Install Composite Backed Bench as per SCD-121A (1)



- Topsoil and Sod
- Engineered Wood Fibe Safety Surface

CONTRACTOR TO CONFIRM ALL DIMENSIONS AND REPORT ANY DISCREPANCIES TO CONTRACT ADMINISTRATOR PRIOR TO CONSTRUCTION. LOCATION OF UNDERGROUND STRUCTURES AS SHOWN ARE BASED ON THE BEST INFORMATION AVAILABLE BUT NO GUARANTEE IS GIVEN THAT ALL EXISTING UTILITIES ARE SHOWN OR THAT THE GIVEN LOCATIONS ARE EXACT. CONFIRMATION OF EXISTENCE AND EXACT LOCATION OF ALL SERVICES MUST BE OBTAINED FROM THE INDIVIDUAL UTILITIES BEFORE PROCEEDING WITH CONSTRUCTION.



THE CITY OF WINNIPEG  
 Planning, Property and Development Department  
 Planning and Land Use Division  
 Unit 15 - 30 Fort Street, Winnipeg, MB, (R3C 4X5)

DESIGNED BY	CHECKED BY
DRAWN BY IM	APPROVED BY
HORIZ. SCALE 1:200	DATE
VERT. SCALE	DATE
DATE January 2022	

MANAGER, PARK AND OPEN SPACES	DATE
MANAGER, PLANNING AND LAND USE DIVISION	DATE

DRAWING TITLE	DRAWING NO.
<b>Inglewood Park Playground Redevelopment Materials Plan</b>	<b>I.9-B-2</b>
SITE ADDRESS 295 Inglewood St	BID OPPORTUNITY NO. <b>138-2022</b>