





THE CITY OF WINNIPEG

WATER AND WASTE DEPARTMENT
ENGINEERING DIVISION

2022 WATER MAIN RENEWALS & ASSOCIATED WORKS

CONTRACT NO 7
BID OPPORTUNITY 15-2022

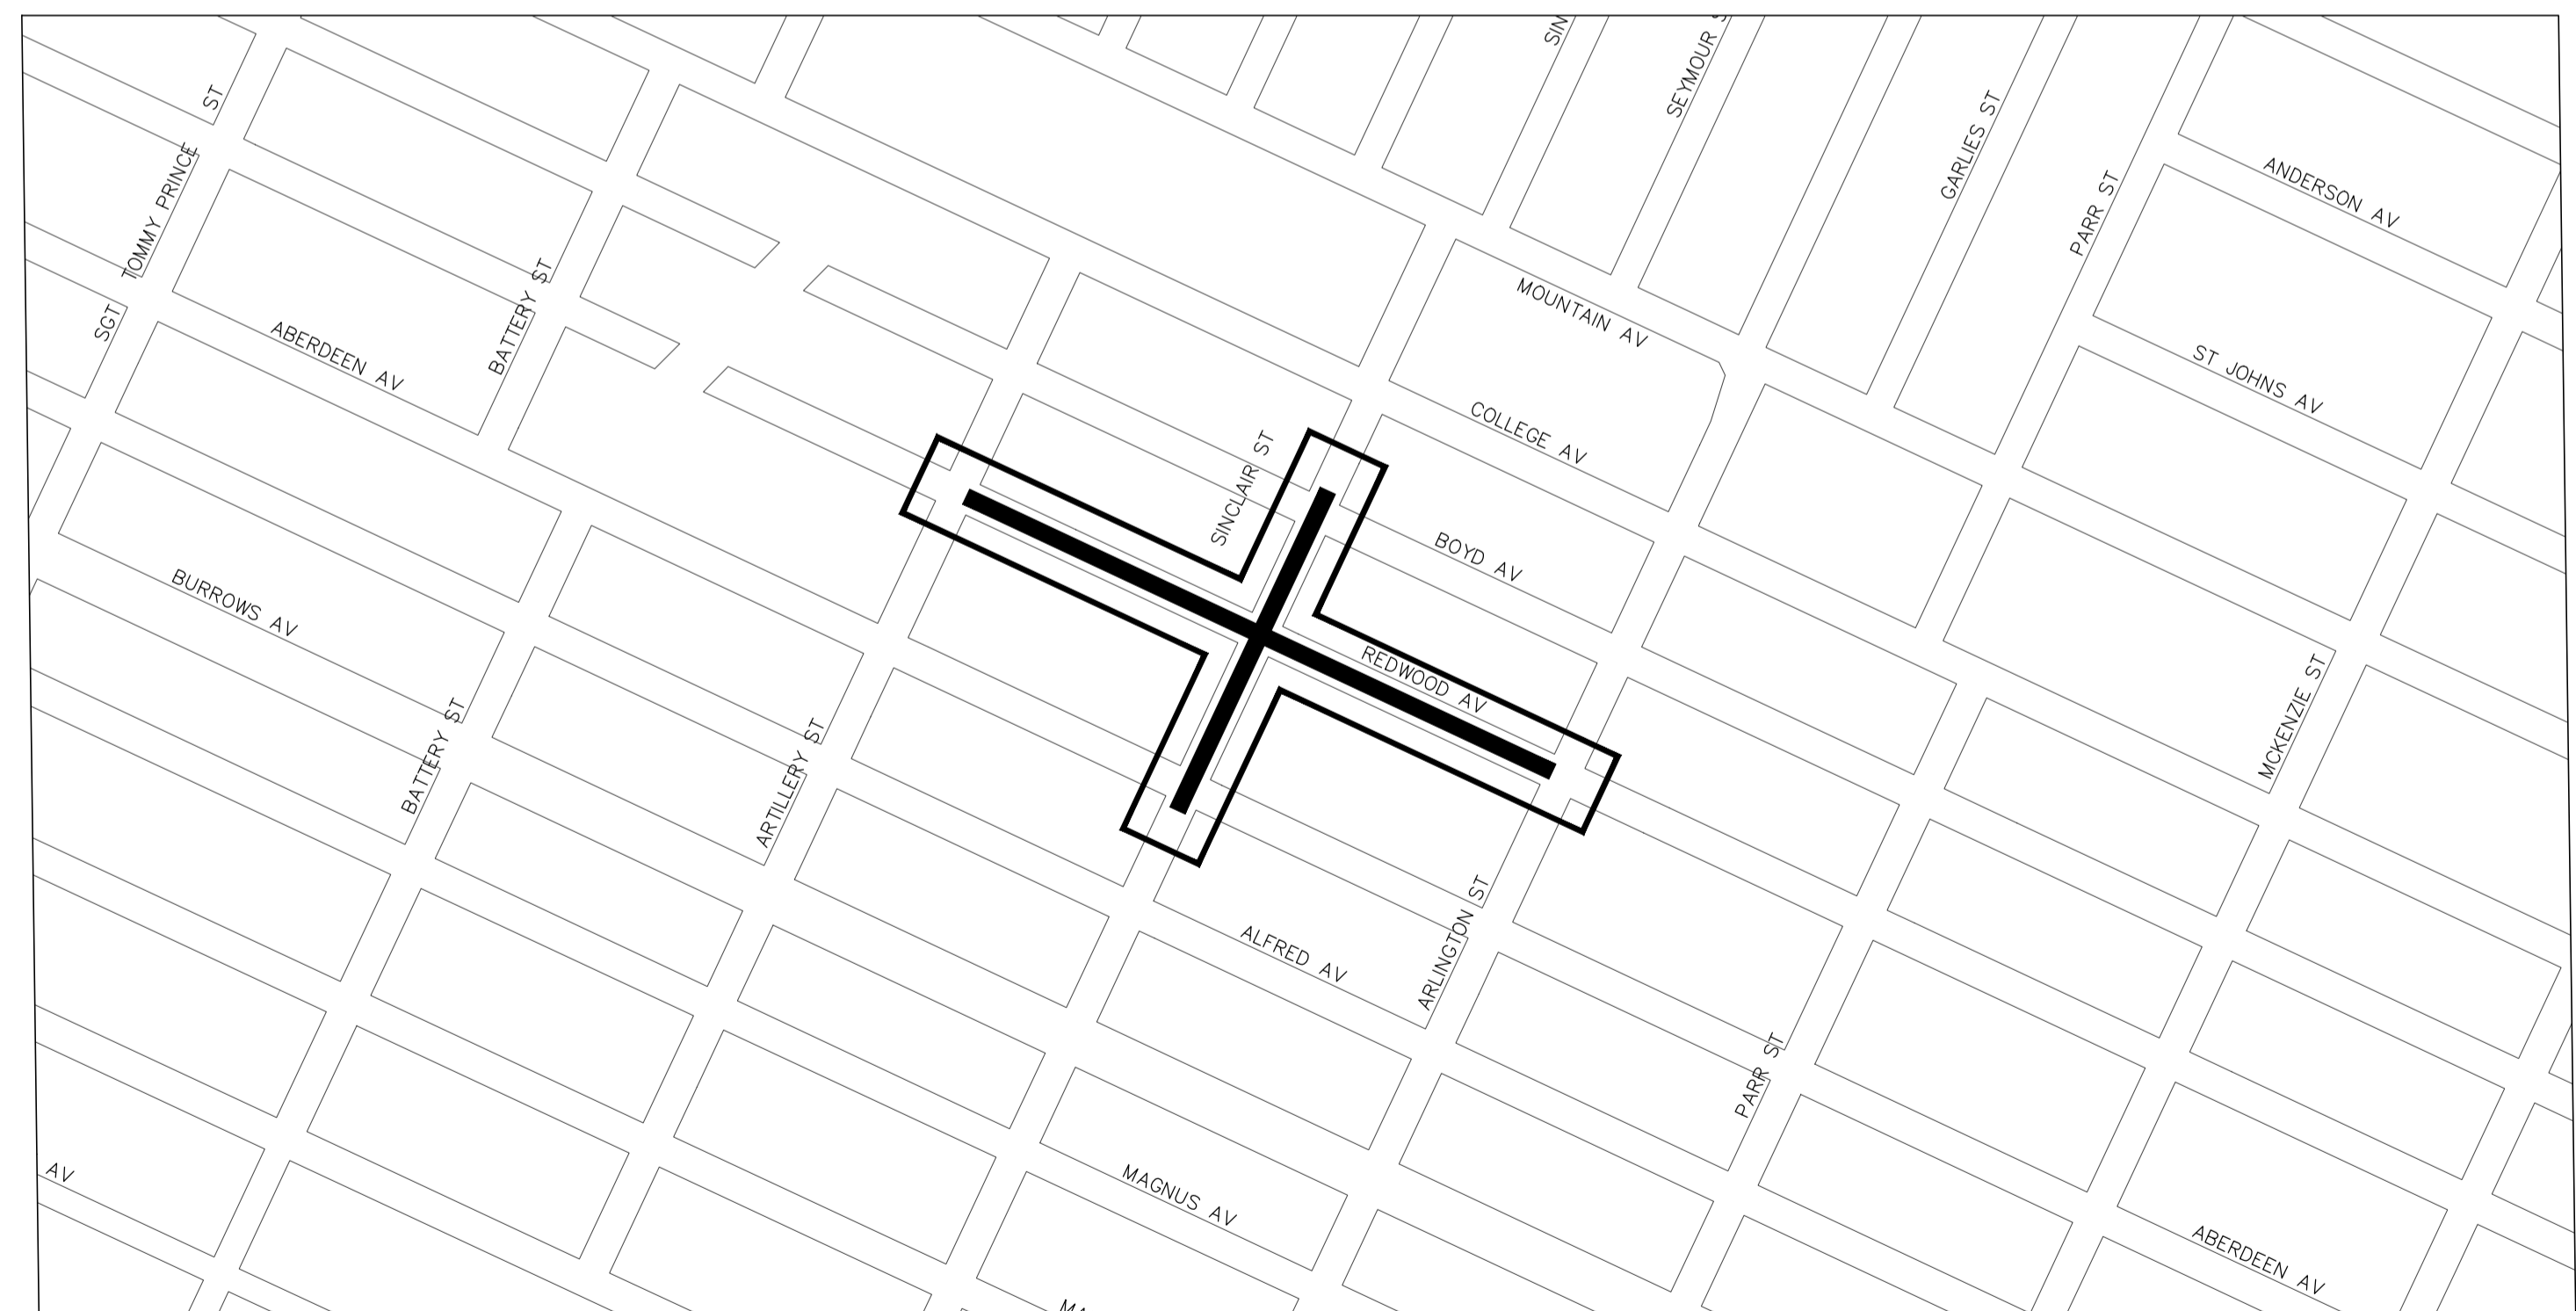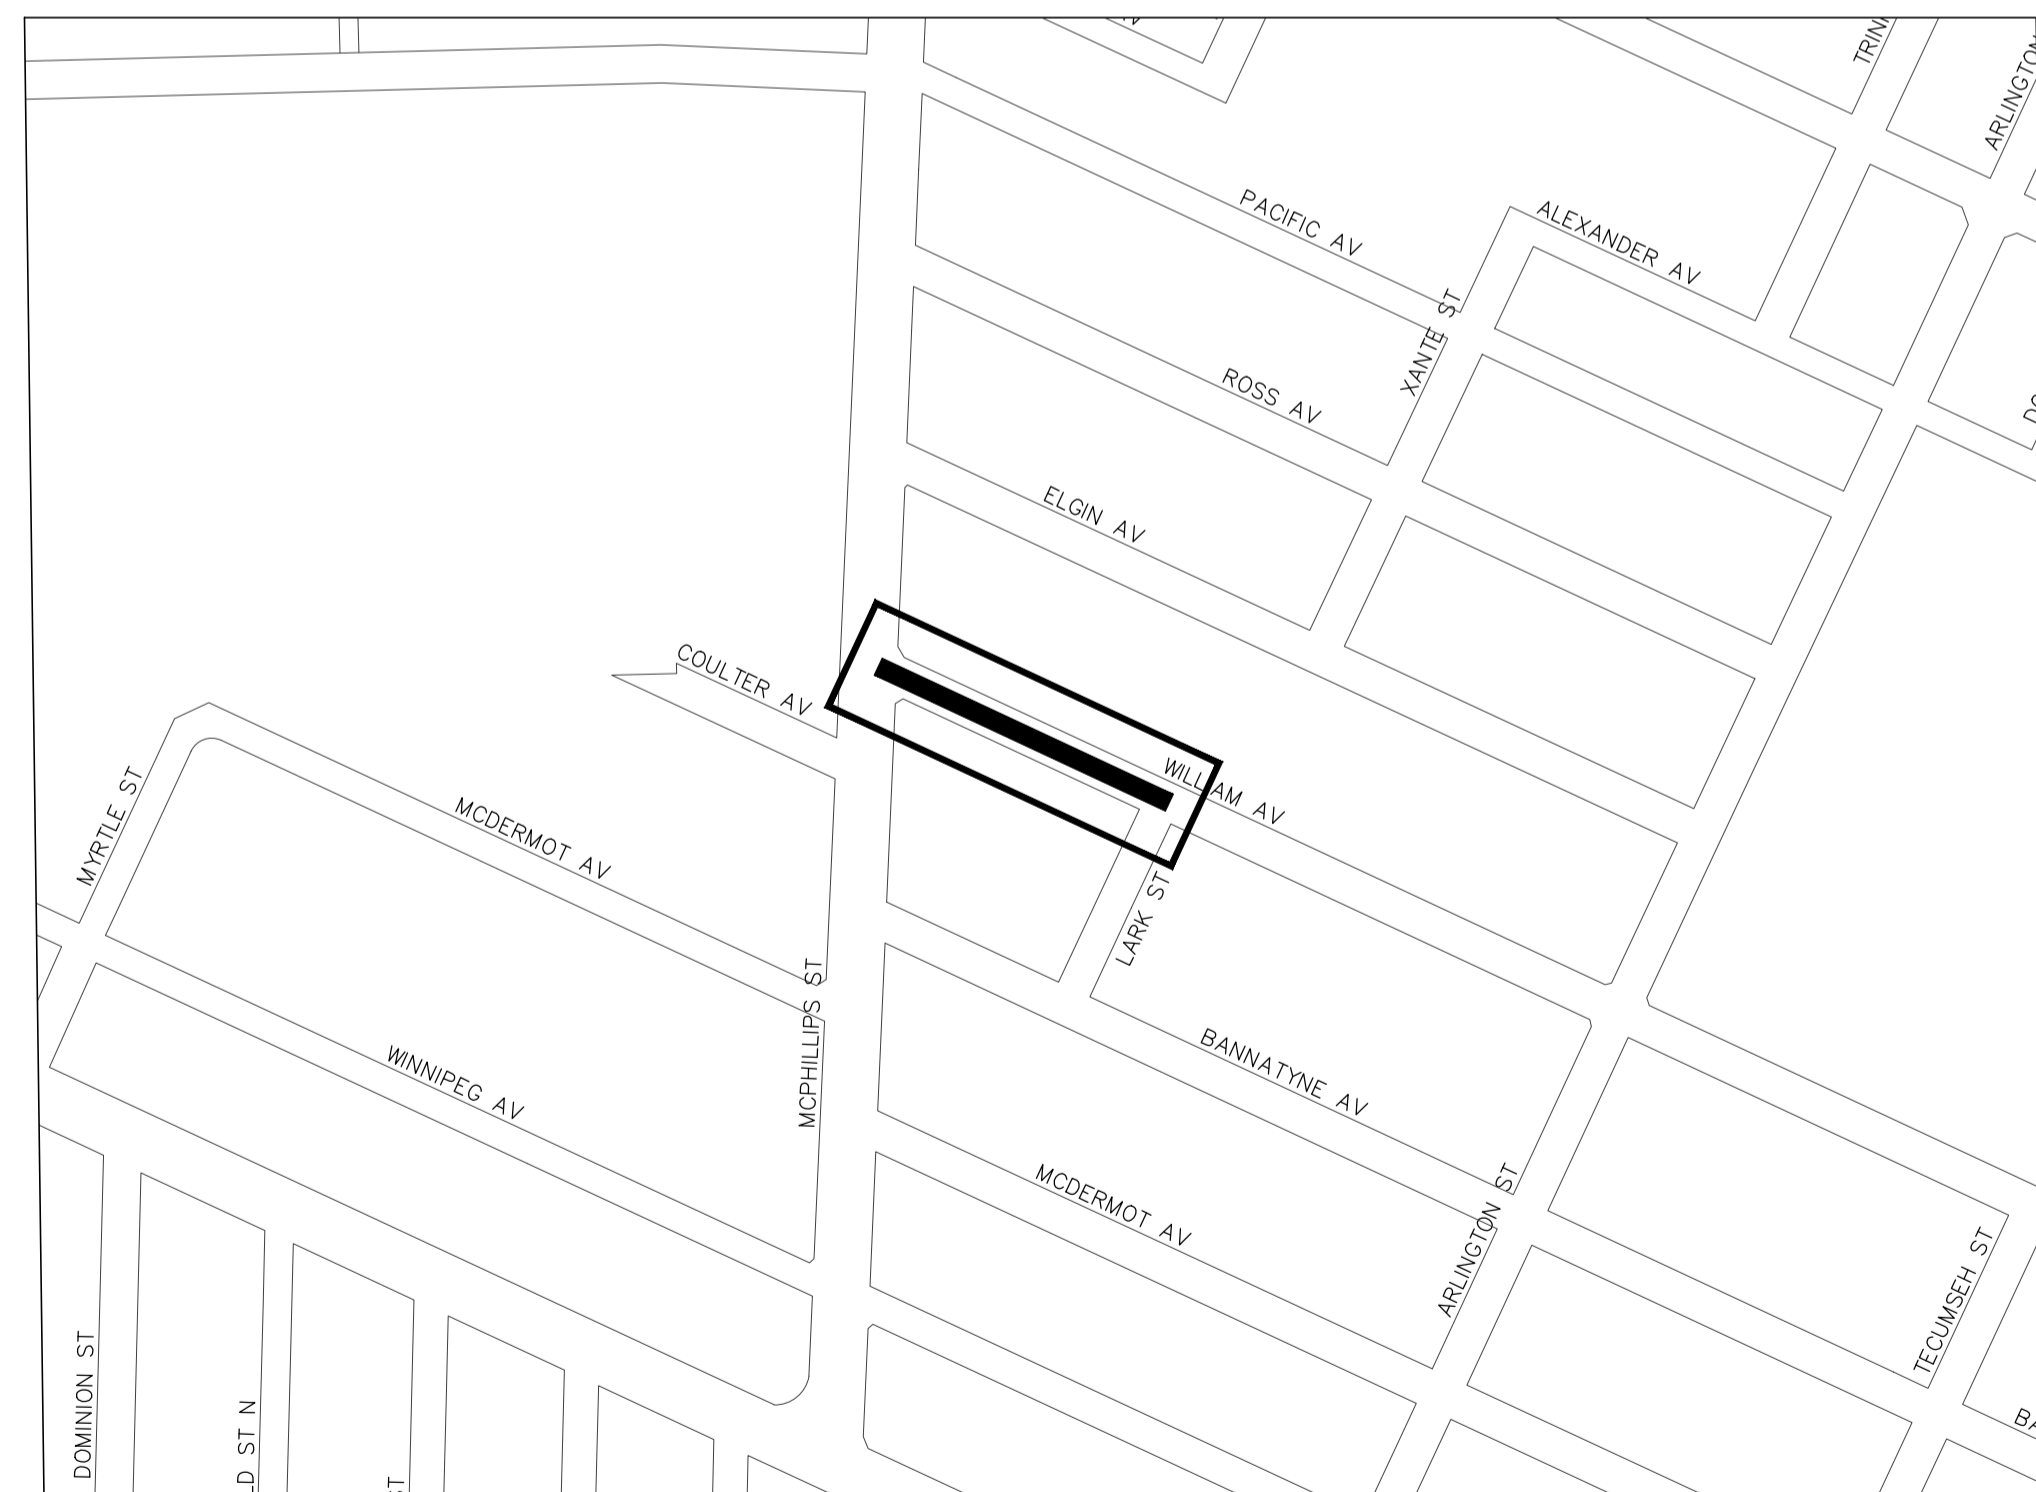

KEY MAP

SHEET 1 OF 13

CITY DRAWING NUMBER

D-16177