


- Notes:
- .1 All metal is to be galvanized
  - .2 Cage is not required when less than height required for cage by local safety codes
  - .3 Engineered shop drawings are to be submitted for both the final design of the ladder and the attachment of the ladder to the wall assembly.
  - .4 Construct in accordance to Manitoba Work and Safety regulations, CSA Standards and all applicable local codes.

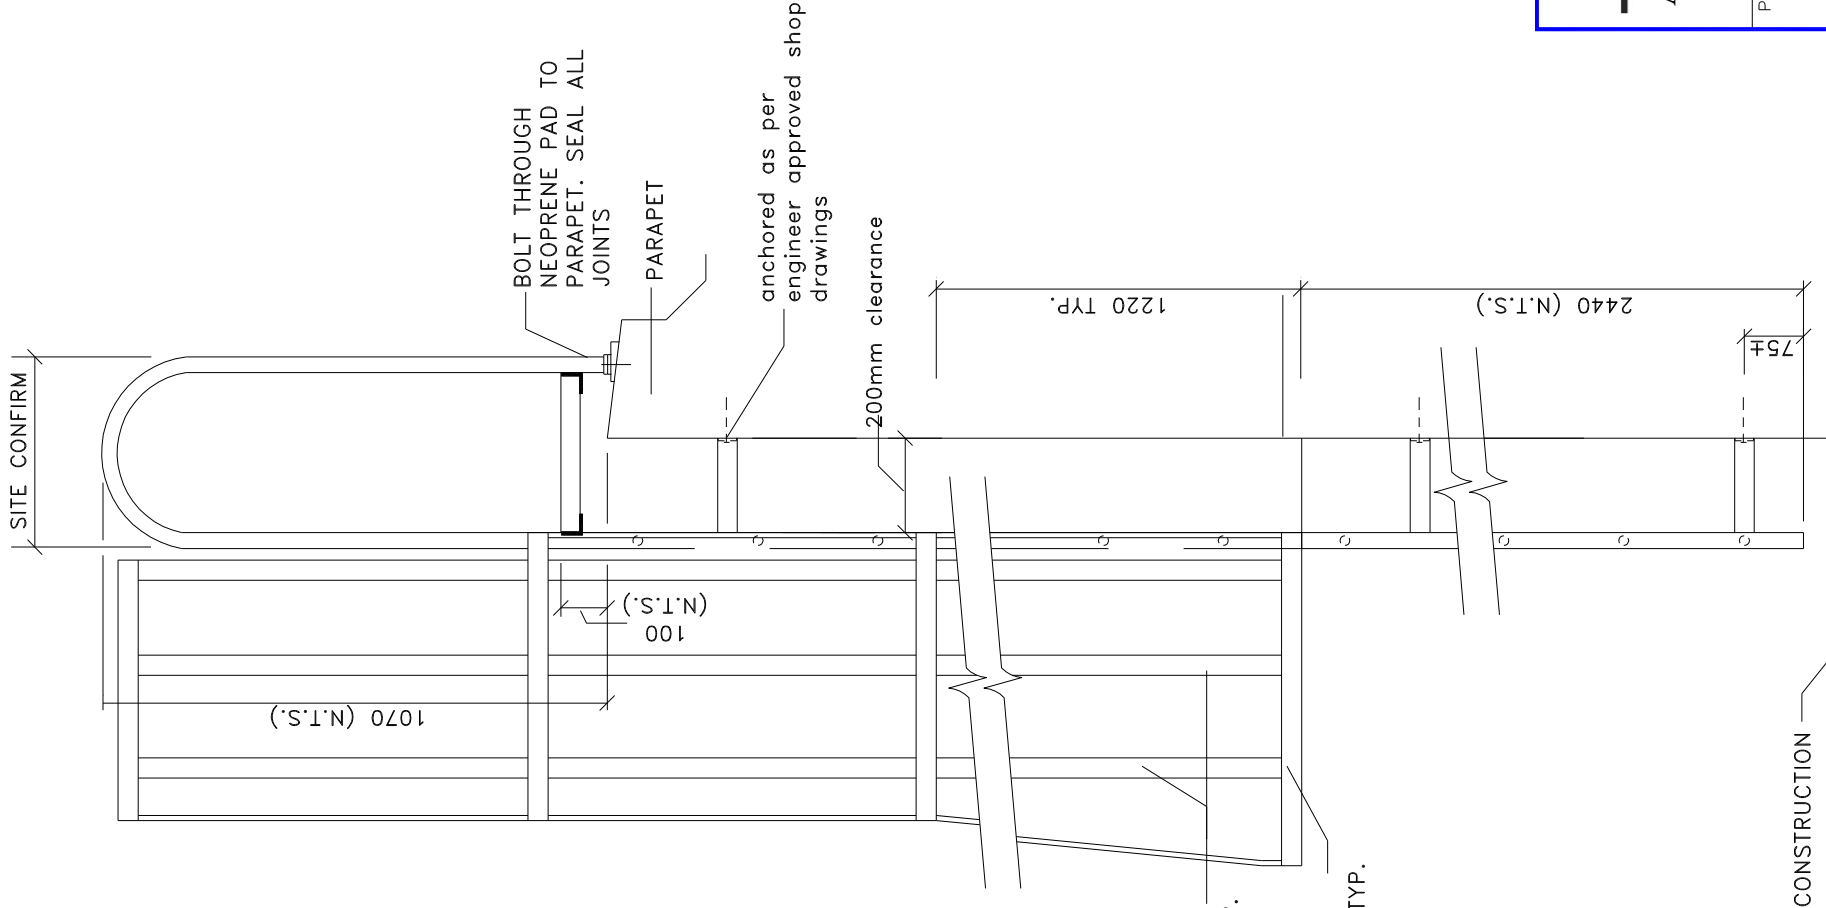

**Agassiz Consulting Group Ltd.**  
 Box 41, Warren, Manitoba ROC 3E0  
 Office Phone: (204) 383-5538

Project: WRHA Clinic  
 601 Aikens  
 Winnipeg, MB

Date: February 22, 2022

Drawing No. L-1

File no: Scale: NTS