
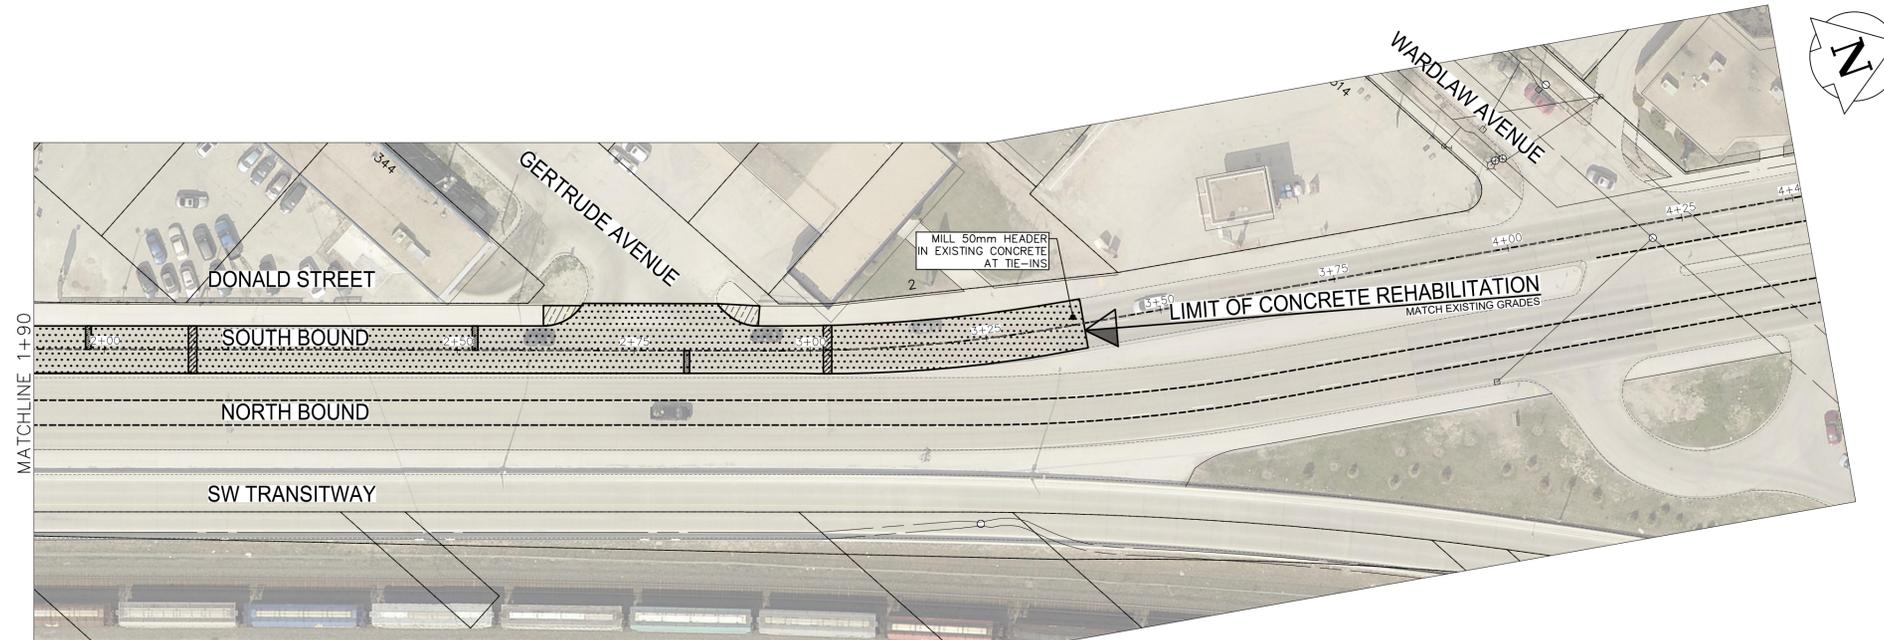


Apr 21, 2022 - 4:31pm F:\2022\221-02142-00 - 2022 Street Maintenance Program\14.0 Tech + Prof Services\4.11 Highways_Bridges\14.11.06 Drawings\03 Working\03 Donald St_221-02142-00-07-RB

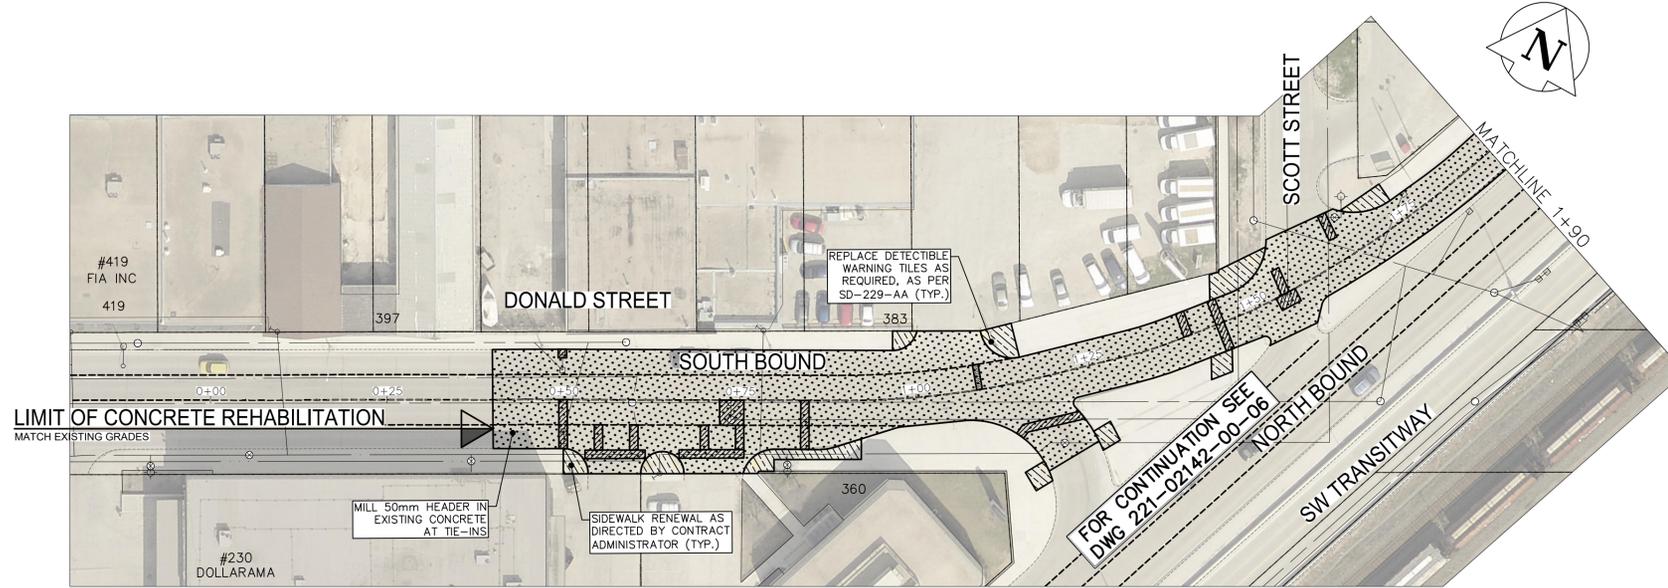

NOTES:

1. ALL WORK AND MATERIALS TO BE IN ACCORDANCE WITH THE LATEST REVISION OF THE CITY OF WINNIPEG STANDARD CONSTRUCTION SPECIFICATIONS.
2. CONTRACTOR TO CONFIRM THE LOCATION OF ALL UTILITIES/SERVICES IN THE FIELD PRIOR TO CONSTRUCTION.
3. ALL ROADWAY DIMENSIONS SHOWN ARE TO BACK OF CURB.
4. RENEW CURB AND SIDEWALK AS IDENTIFIED BY CONTRACT ADMINISTRATOR.
5. ALL PRIVATE WALKWAYS TO BE ADJUSTED TO NEW SIDEWALK OR TOP OF CURB ELEVATION, AS REQUIRED.
6. ADJUST MH FRAMES, CB RIMS, AND VALVES TO NEW GRADES, AS REQUIRED.
7. MODIFIED BARRIER CURB TO BE CONSTRUCTED AT ALL INTERSECTION RADII AND BACK LANE RADII.
8. INSTALL 40mm LIP CURB THROUGH ALL RESIDENTIAL APPROACHES.
9. ALL EXISTING LONG WATER SERVICES TO BE INSULATED AS PER SD-018 (AS REQUIRED).
10. LAMP STANDARDS, HYDRO POLES, AND ANCHORS THAT REQUIRE TEMPORARY SUPPORT, REMOVAL OR REPLACEMENT, TO BE DONE SO AT THE EXPENSE OF THE CONTRACTOR AS NECESSARY.
11. CONTRACTORS TO TAKE PRECAUTIONARY STEPS TO PROTECT EXISTING TREES WITHIN THE LIMITS OF CONSTRUCTION FROM DAMAGE FROM CONSTRUCTION ACTIVITIES AS OUTLINED IN THE SPECIFICATIONS.
12. ALL BOULEVARDS TO BE SODDED UNLESS OTHERWISE NOTED.

EXISTING	LEGEND-PLAN	PROPOSED	EXISTING	LEGEND-PLAN	PROPOSED
	TRANSIT STOP			EDGE OF SIDEWALK	
	HYDRO POLE			FENCE	
	MANHOLE			PROPERTY LINE	
	CATCH BASIN			EDGE OF CONCRETE & ASPHALT	
	CURB INLET			SIDEWALK RENEWAL	
	HYDRANT			DIAMOND GRINDING LIMITS	
	VALVE			FULL DEPTH REPAIRS	
	CURB STOP			ASPHALT OVERLAY	
	ANCHOR			ASPHALT JOINT REPAIRS	
	CIVIC ADDRESS			CONCRETE PRESERVATION	
	BOULEVARD GRADING			CONCRETE PRESERVATION	

G.M. N/A	ELEV. -			WSP Canada Inc. 1600 Buffalo Place Winnipeg, MB R3T 6B8 t. 204.477.6658 f. 204.474.2864 www.wsp.com	
H ---	---			DESIGNED BY	JM
G ---	---	DRAWN BY	SB	APPROVED BY	VM
F ---	---	HOR. SCALE	1:500	RELEASED FOR CONSTRUCTION	-
E ---	---	VERTICAL	N/A	DATE	-
D ---	---	NO.	03/24/2022	DATE	-
C ---	---	REVISIONS		DATE	

ENGINEER'S SEAL

CONSULTANT ACAD. DWG. NO.
221-02142-00-07

PRELIMINARY
NOT FOR CONSTRUCTION

THE CITY OF WINNIPEG
PUBLIC WORKS DEPARTMENT
ENGINEERING SERVICES DIVISION

2022 STREETS MAINTENANCE PRESERVATION PROGRAM
DONALD STREET SOUTH BOUND
ASPHALT OVERLAY

175M EAST OF OSBORNE ST TO 75M SOUTH OF WARDLAW AVE

CITY DRAWING NUMBER: N/A
SHEET 07 OF 13
TENDER NO. 199-2022

METRIC
WHOLE NUMBERS INDICATE MILLIMETRES
DECIMALIZED NUMBERS INDICATE METRES

ENGINEERS GEOSCIENTISTS MANITOBA
Certificate of Authorization
WSP Canada Inc.
No. 5750