




OAKLAND AVENUE FROM ROCH STREET TO ROTHESAY STREET
SCALE = 1:2000

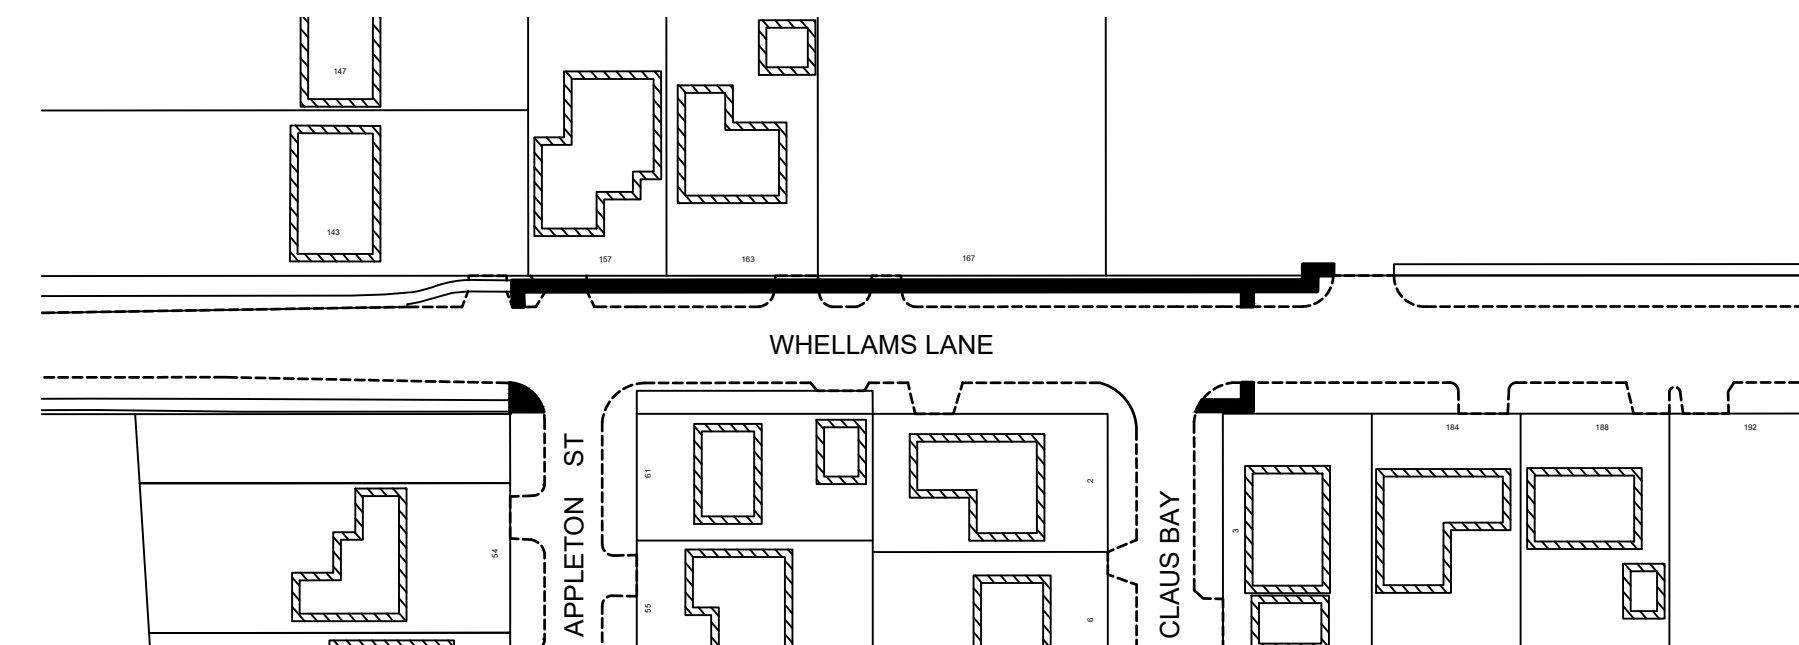


WHELLAMS LANE FROM CLAUS BAY TO APPLETON STREET
SCALE = 1:1000

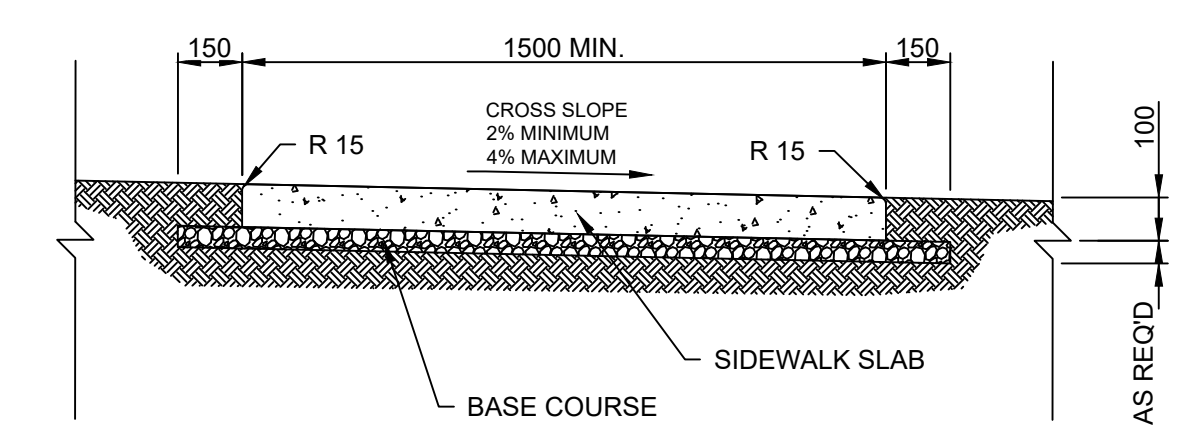


CONCRETE SIDEWALK CROSS SECTION
NOT TO SCALE

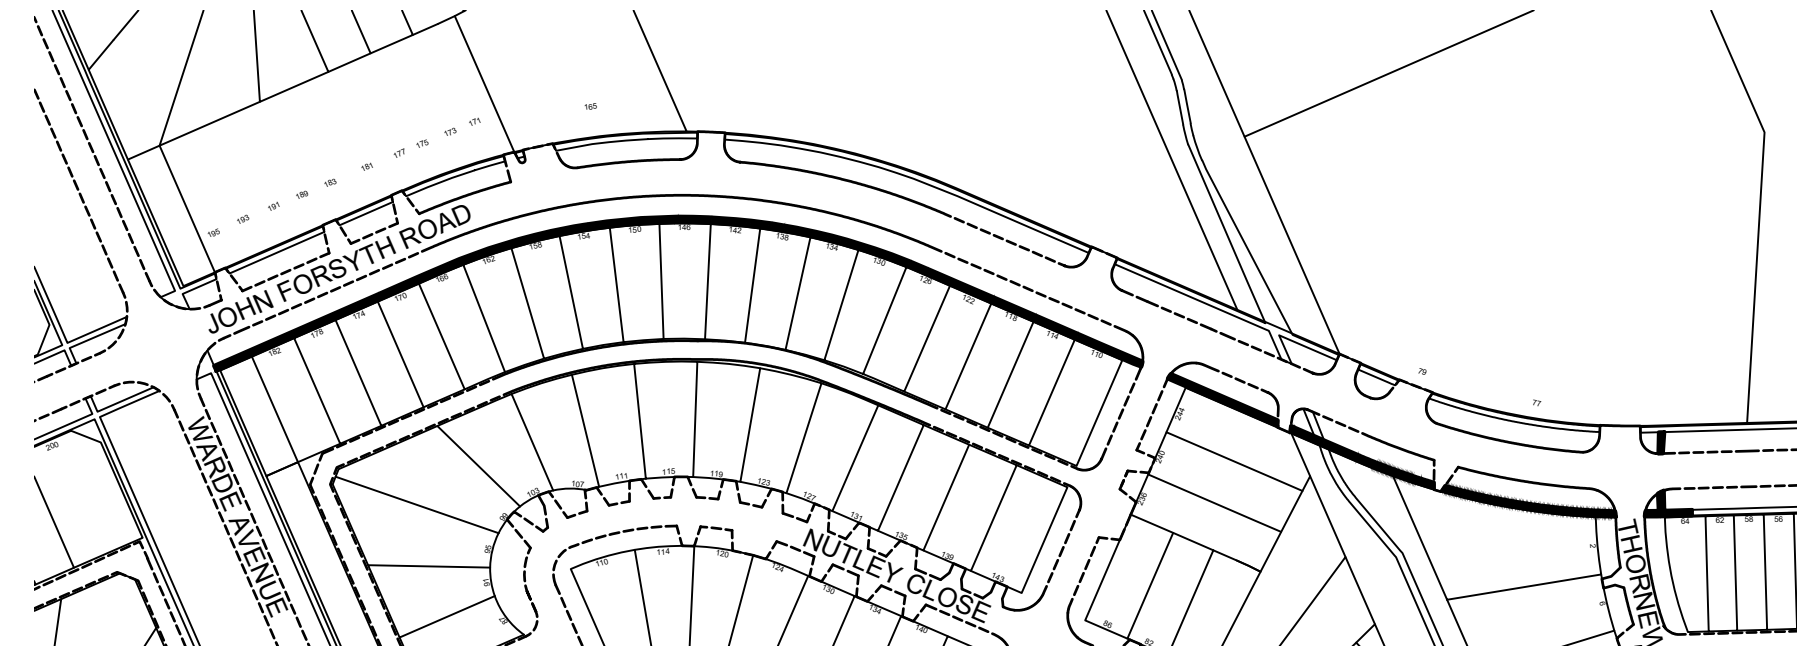


JOHN FORSYTH ROAD FROM WARDE AVENUE TO THORNEWOOD AVENUE
SCALE = 1:2000

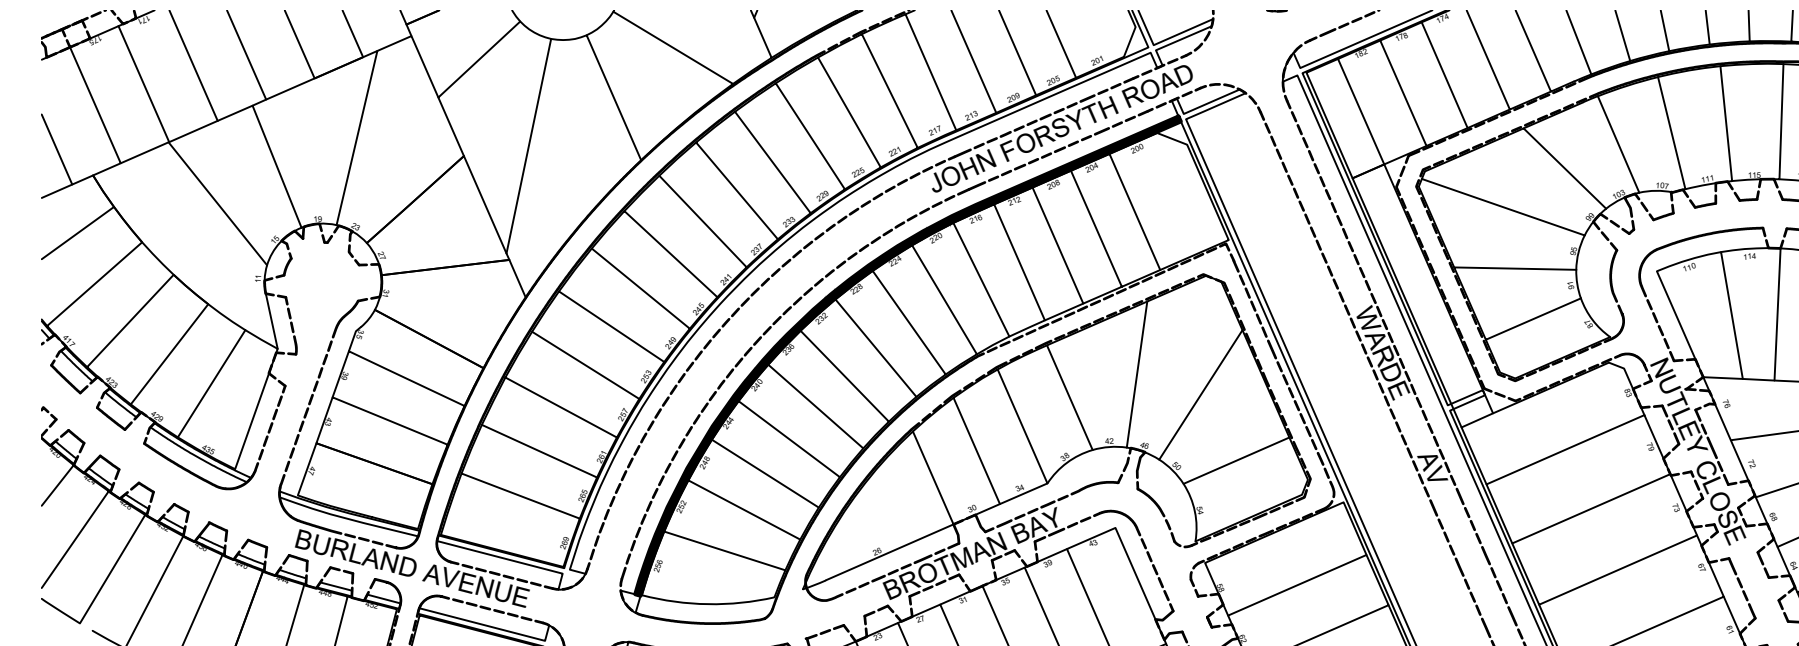


JOHN FORSYTH ROAD FROM WARDE AVENUE TO BROTMAN BAY
SCALE = 1:2000

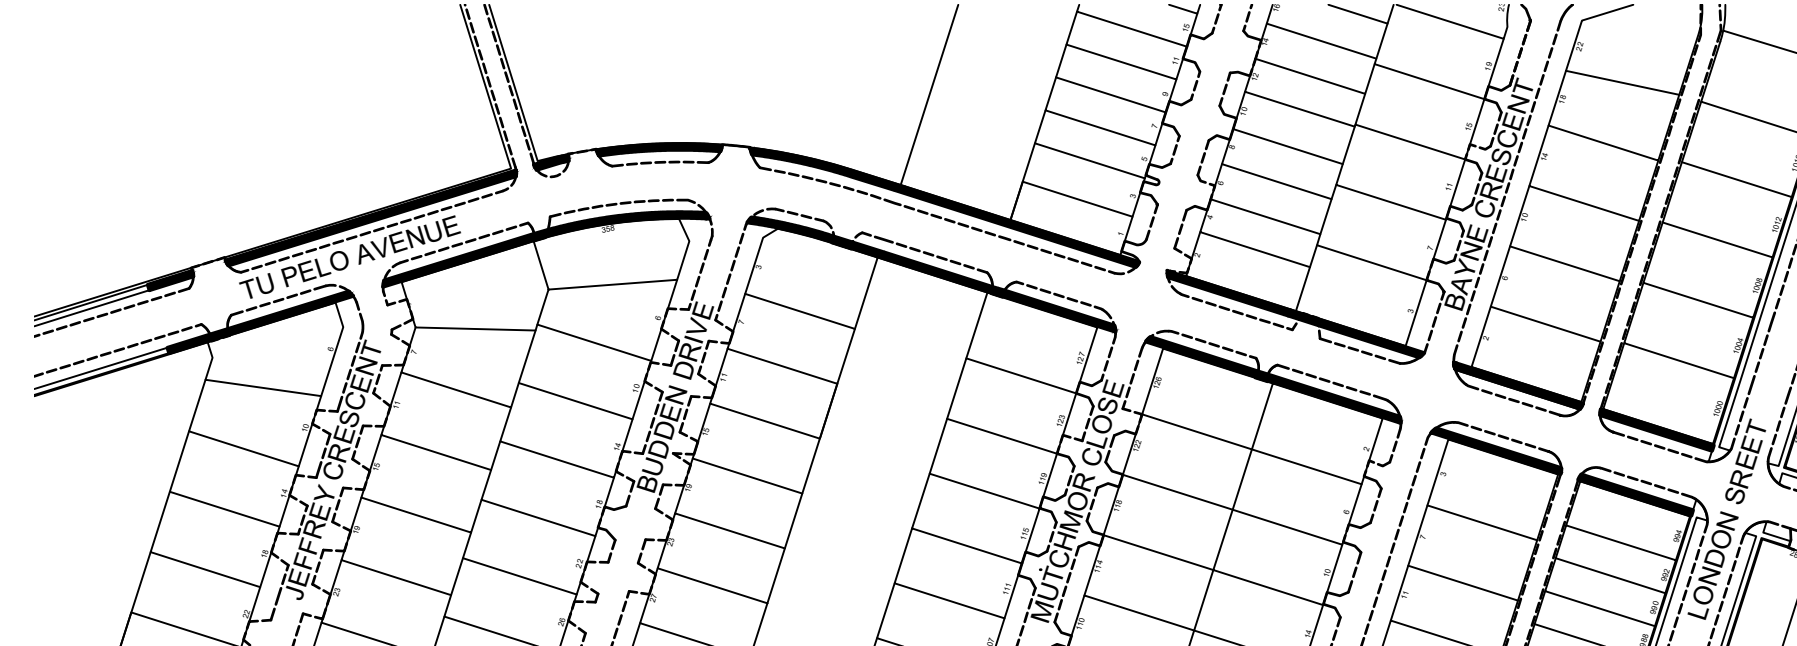

TUPELO AVENUE FROM GATEWAY ROAD (SUPERSTORE APPROACH) TO LONDON STREET
SCALE = 1:2000

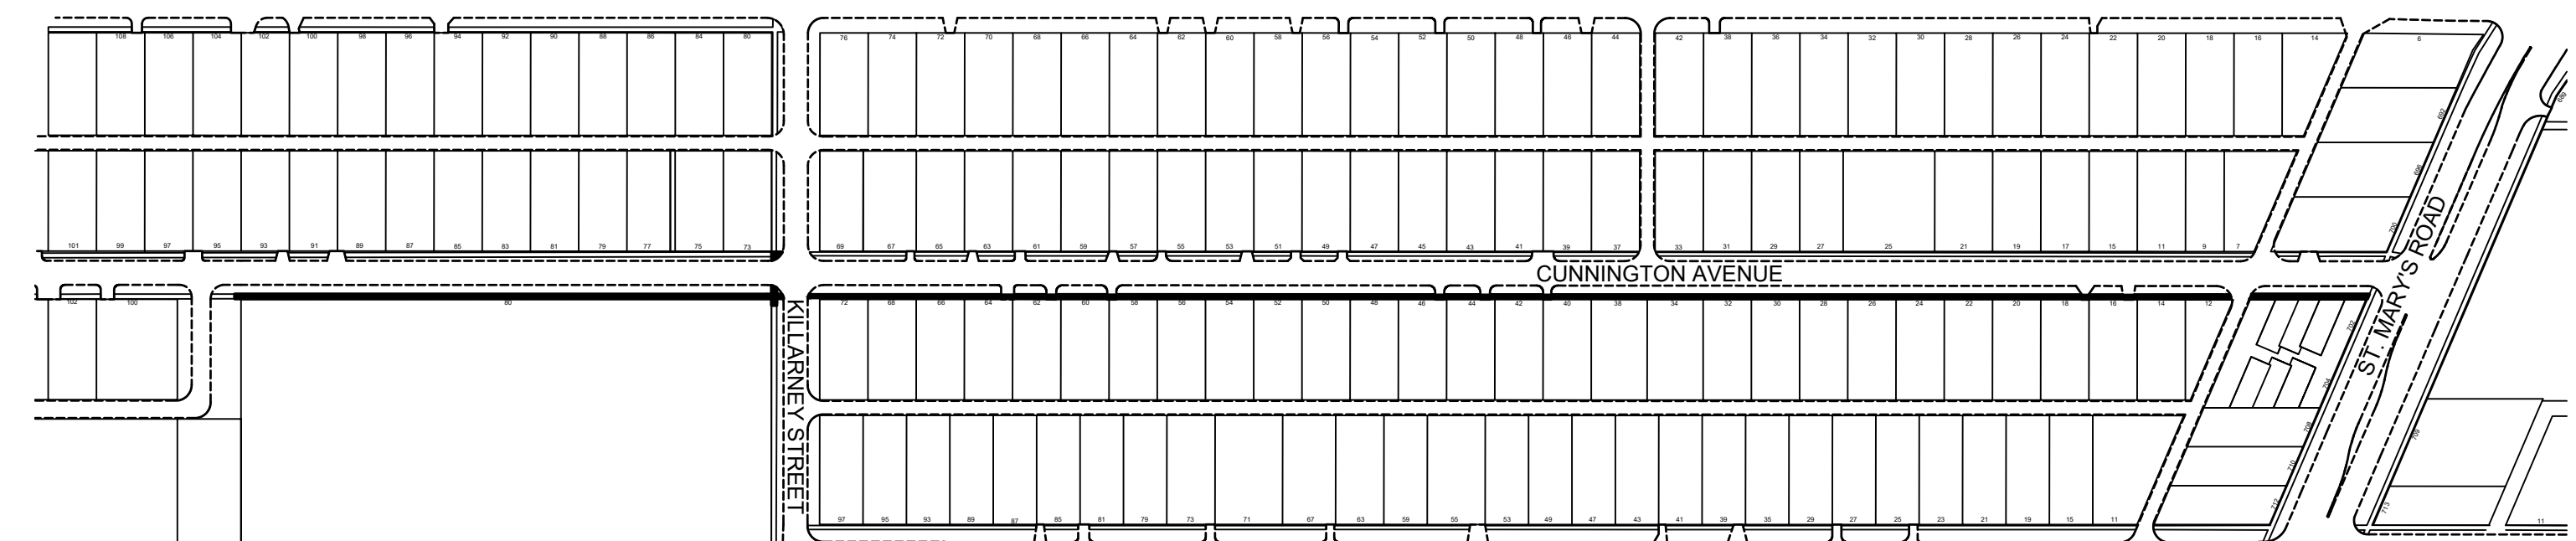

CUNNINGTON AVENUE FROM SILVERTHORN PLACE TO ST. MARY'S ROAD
SCALE = 1:2000

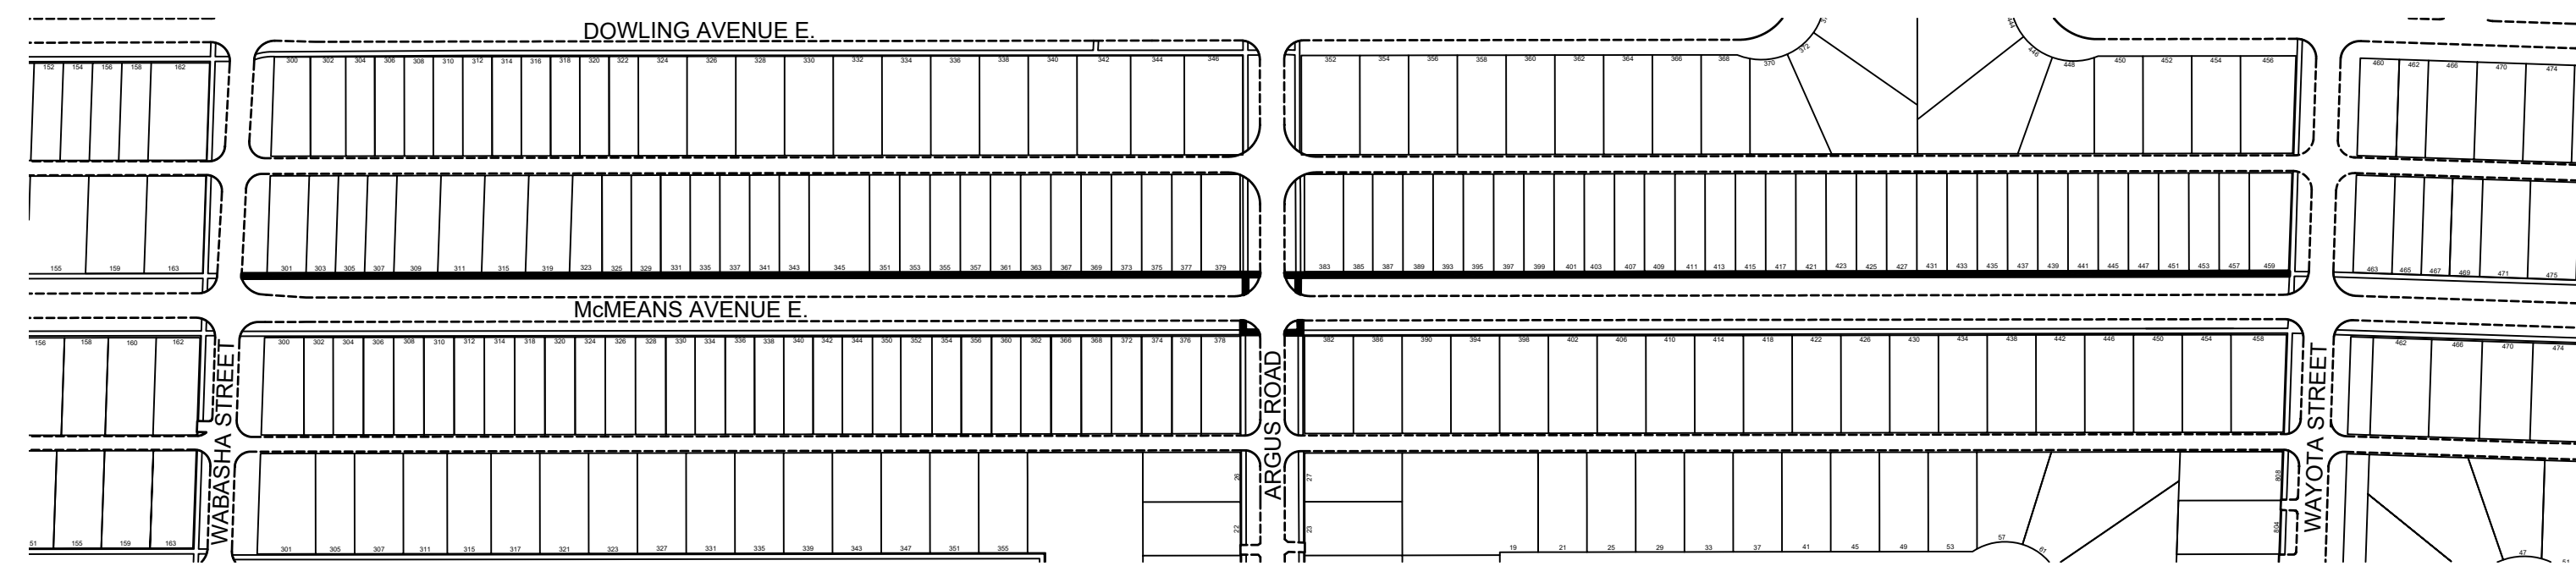

MCMEANS AVENUE FROM WABASHA STREET TO WAYOTA STREET
SCALE = 1:2000

- GENERAL NOTES**
- A. PAVEMENT DIMENSIONS ARE TO BACK OF CURB
 - B. ALL CURB RADII UNDER 15.0m SHALL BE MODIFIED
 - C. CONTRACTOR TO CONFIRM THE LOCATION OF ALL UTILITIES/SERVICES IN THE FIELD PRIOR TO CONSTRUCTION
 - D. USE EXTREME CAUTION WHEN WORKING ABOVE UTILITY VAULTS
 - E. CONTRACTOR TO TAKE PRECAUTIONARY STEPS TO PROTECT EXISTING TREES WITHIN THE CONSTRUCTION LIMITS AS PER CW 1140
 - F. CURB REPLACEMENT AS DIRECTED BY CONTRACT ADMINISTRATOR
 - G. GARBAGE/RECYCLING BINS TO BE REMOVED AND REPLACED BY OTHERS
 - H. ADJUST CURB STOPS AND WATER VALVES TO GRADE
 - I. LIMITS OF SIDEWALK RENEWALS SHOWN ARE FOR GENERAL REFERENCE. SIDEWALKS ARE TO BE RENEWED AS MARKED IN THE FIELD BY THE CONTRACT ADMINISTRATOR.

PRELIMINARY
NOT TO BE USED FOR
CONSTRUCTION

METRIC
WHOLE NUMBERS INDICATE MILLIMETERS
DECIMALIZED NUMBERS INDICATE METERS

TENDER NO. 205-2022

EXISTING	LEGEND - PLAN	PROPOSED	EXISTING	LEGEND - PLAN	PROPOSED	EXISTING	LEGEND - PROFILE	PROPOSED
⊕	HYDRANT	⊕	---	LDS/WWS	---	☐	UTILITY BOX	---
⊗	VALVE	⊗	---	WATERMAIN	---	○	UTILITY MAN HOLE	---
○	CURB STOP	●	---	GAS	---	—	BIKE STAND	---
○	MANHOLE	●	---	TRAFFIC SIGNALS	---	—	WOOD FENCE	---
□	CATCH BASIN	●	---	HYDRO/STREET LIGHT	---	—	RAMP CURB	---
△	CURB INLET	▲	---	MTS/SHAW	---	—	CONCRETE	---
○	HYDRO POLE	●	---	CURB RENEWAL	---	—	CONCRETE SIDEWALK	---
○	LIGHT STANDARD	●	---	PROPERTY LINE	---	—	INTERLOCKING STONE	---
○	TRAFFIC SIGNAL POLE	●	---	ELEVATIONS	---	—	CONSTRUCTION LIMITS	---
+	SURVEY BAR	+	---	TREE	---	---		---
⊕	GEODETIC BENCH MARK	⊕	---	TREE WELL	---	---		---

LOCATION APPROVED UNDERGROUND STRUCTURES		B.M. ELEV.	N/A
SUPR. U/G STRUCTURES COMMITTEE	DATE		
NOTE: LOCATION OF UNDERGROUND STRUCTURES AS SHOWN ARE BASED ON THE BEST INFORMATION AVAILABLE. BUT NO GUARANTEE IS GIVEN THAT ALL EXISTING UTILITIES ARE SHOWN OR THAT THE GIVEN LOCATIONS ARE EXACT. CONFIRMATION OF EXISTENCE AND EXACT LOCATION OF ALL SERVICES MUST BE OBTAINED FROM THE INDIVIDUAL UTILITIES BEFORE PROCEEDING WITH CONSTRUCTION.			
NO.	REVISIONS	DATE	BY

ENGINEERING DIVISION TECHNOLOGY SERVICES BRANCH 106 - 1155 PACIFIC AVE			
DESIGNED BY	S.D.	CHECKED BY	R.W.
DRAWN BY	S.D.	APPROVED BY	
HOR. SCALE:	VARIES		
VERTICAL:			
DATE	2022/05/18		



THE CITY OF WINNIPEG
PUBLIC WORKS DEPARTMENT

VARIOUS LOCAL STREETS
2022 LOCAL SIDEWALK RENEWALS

CITY DRAWING NUMBER
SE-22-74
SHEET 7 OF 10
7