

SEWER JUNCTION INFORMATION FROM SEWER VIDEO INSPECTION					
SEWER ID S-MA20015437					
DISTANCE FROM MH 20013920					
DISTANCE	DIAMETER	CLOCK			
4.0	150	11:00			
6.0	1050x1200	3:00			
27.4	150	10:00			
35.3	150	2:00			
36.6	150	10:00			
40.7	150	11:00			
47.6	150	10:00			
48.3	150	3:00			
48.5	150	10:00			
58.4	150	10:00			
65.6	150	10:00			
67.9	150	11:00			
79.0	150	11:00			
94.6	150	2:00			

 

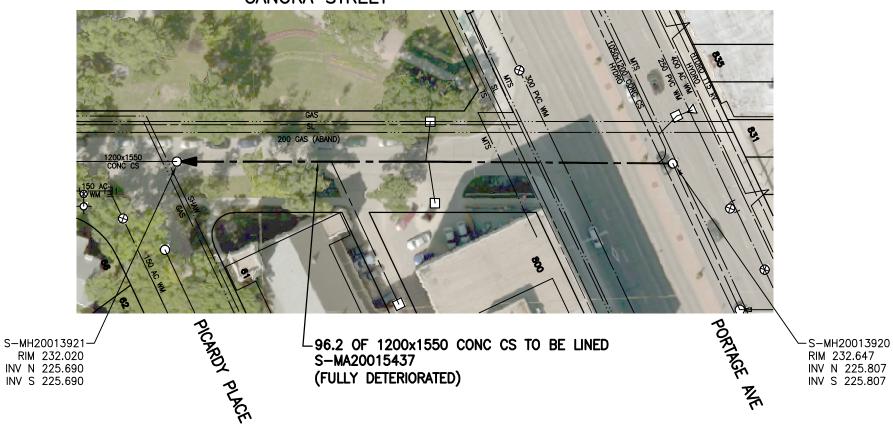

## **WARNING**

IF POWER EQUIPMENT OR EXPLOSIVES ARE TO BE USED FOR EXCAVATION ON THIS PROJECT THE CONTRACTOR

- 1) NOTIFY THE GAS COMPANY OF THE PROPOSED LOCATION OF EXCAVATION.
- 2) TAKE PRECAUTION TO AVOID DAMAGE TO GAS COMPANY INSTALLATIONS.
- SEE PROVINCIAL REGULATION 140/92 FOR DETAILS

DATE



Certificate of Authorization Stantec Consulting Ltd.

No. 1301

**METRIC** WHOLE NUMBERS INDICATE MILLIMETRES DECIMALIZED NUMBERS INDICATE METRES 1:750

TENDER NO. 212-2022

FOR INDEX SEE 13042

C-101



## THE CITY OF WINNIPEG WATER AND WASTE DEPARTMENT

2022 SEWER RENEWALS BY CIPP LINING (LARGE DIAMETER) CONTRACT 3

CANORA STREET

MH AT PORTAGE AVE TO MH AT PICARDY PL

2)	SHEE	T	OF	
'		0	3	12
	CAD	FILE	DRAWING	NUMBER

20592c-101.dwg

CITY DRAWING NUMBER 13043

LOCATION OF UNDERGROUND STRUCTURES AS SHOWN ARE BASED ON THE BEST INFORMATION AVAILABLE BUT NO GUARANTEE IS GIVEN THAT ALL EXISTING UTILITIES ARE SHOWN OR THAT THE GIVEN LOCATIONS ARE EXACT. CONFIRMATION OF EXISTENCE AND EXACT LOCATION OF ALL SERVICES MUST BE OBTAINED FROM THE INDIVIDUAL UTILITIES BEFORE PROCEEDING WITH CONSTRUCTION.

LOCATION APPROVED B.M. ENGINEER'S SEAL Stantec ELEV. UNDERGROUND STRUCTURES 311 Portage Avenue, Winnipeg, Manitoba Tel 204-489-5900 Fax 204-453-9012 DESIGNED CHECKED RS APPROVED DRAWN OS RS RELEASED FOR CONSTRUCTION: HOR. SCALE: 1:750 2 ISSUED FOR TENDER 22.05.06 RS CONSULTANT DRAWING NO. VERTICAL: ISSUED FOR REVIEW 22.04.29 RS 22.05.04 REVISIONS DATE DATE 22.03.15 DATE