


FOR CONTINUATION SEE DWG D-16238

NOTE: CHAINAGES SHOWN ARE ALONG E. R. OF TEAKWOOD AVENUE

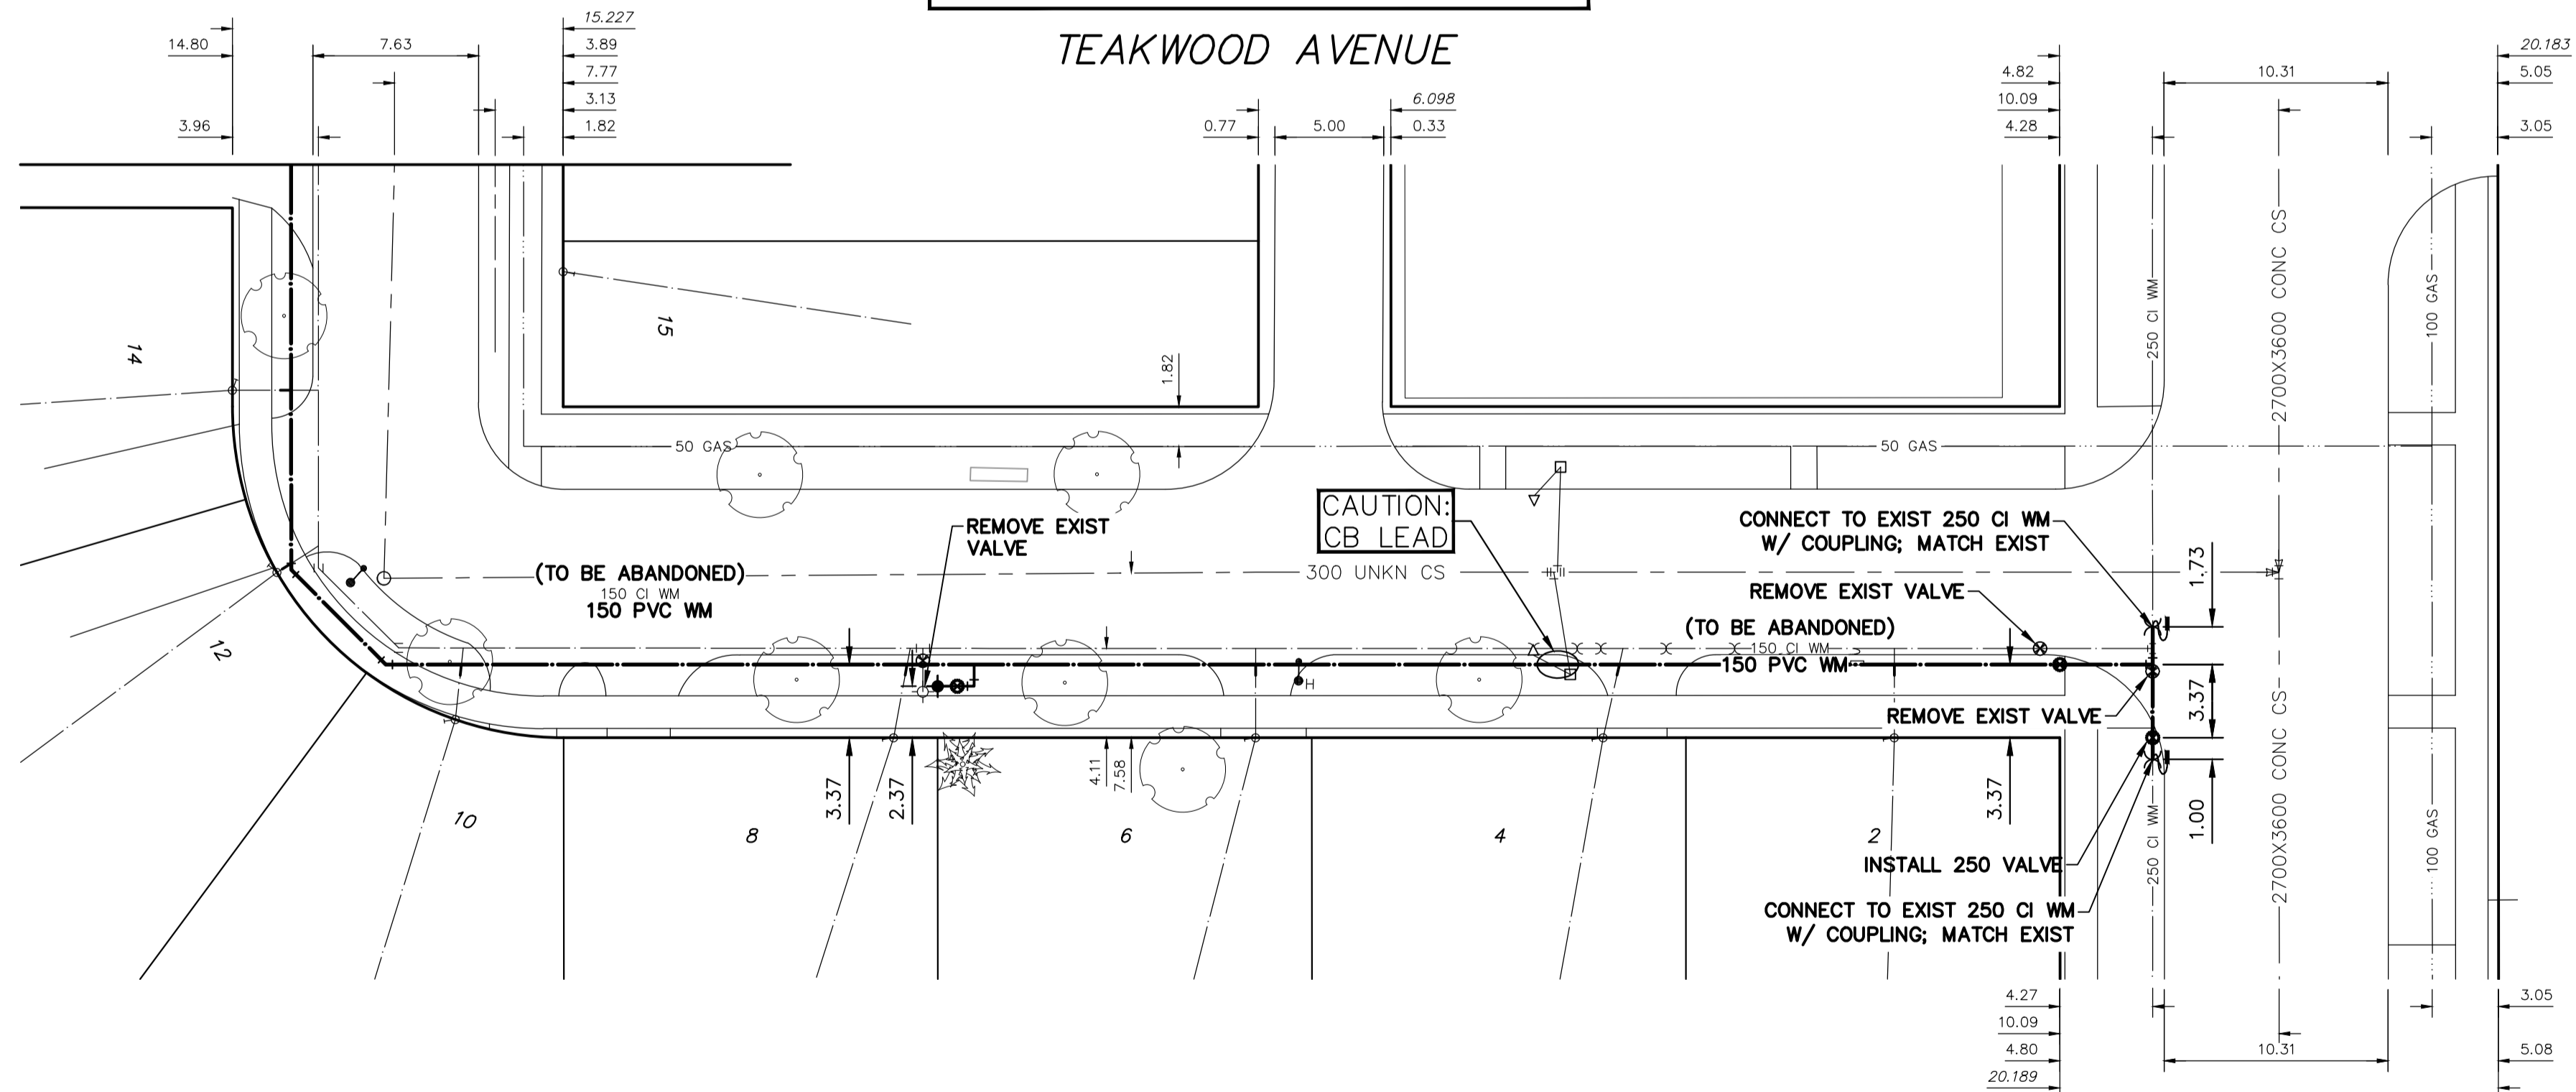

WATER SERVICE INFORMATION

ADDRESS	SIZE (mm) MATERIAL (STREET)	SIZE (mm) MATERIAL (PROP.)	SHORT & LONG MEASUREMENT	CORP. LOCATION	REMARKS
2 TEAKWOOD AVE RESIDENTIAL	20 UNKN	UNKN	7.2' SNL OF HSE	OPP OF S/C	RECONNECT SERVICE
4 TEAKWOOD AVE RESIDENTIAL	20 UNKN	UNKN	25' SSL OF JEFFERSON	3.0' N OF S/C	RECONNECT SERVICE
6 TEAKWOOD AVE RESIDENTIAL	20 UNKN	UNKN	69' SSL OF JEFFERSON	OPP OF S/C	RECONNECT SERVICE
8 TEAKWOOD AVE RESIDENTIAL	20 UNKN	UNKN	5.7' NNL OF HSE	2.5' N OF S/C	RECONNECT SERVICE
10 TEAKWOOD AVE RESIDENTIAL	20 UNKN	UNKN	121.5' SSL OF JEFFERSON	OPP OF S/C	RECONNECT SERVICE
			3.1' SNL OF HSE		
			43' N 1ST HYD S JEFFERSON		
			23' SNL OF HSE		
			23.2' S 1ST HYD S JEFFERSON		

*SERVICES TO BE RENEWED TO R. ALL OTHERS TO BE RECONNECTED

NOTE: ALL VALVES TO BE INSTALLED COUNTERCLOCKWISE TO CLOSE

METRIC
WHOLE NUMBERS INDICATE MILLIMETRES
DECIMALIZED NUMBERS INDICATE METRES



WARNING

IF POWER EQUIPMENT OR EXPLOSIVES ARE TO BE USED FOR EXCAVATION ON THIS PROJECT THE CONTRACTOR MUST:

- 1) NOTIFY THE GAS COMPANY OF THE PROPOSED LOCATION OF EXCAVATION.
- 2) TAKE PRECAUTION TO AVOID DAMAGE TO GAS COMPANY INSTALLATIONS.

SEE PROVINCIAL REGULATION 210/72 FOR DETAILS

LOCATION APPROVED UNDERGROUND STRUCTURES

SUPV. U/G STRUCTURES COMMITTEE DATE

NOTE:
LOCATION OF UNDERGROUND STRUCTURES AS SHOWN ARE BASED ON THE BEST INFORMATION AVAILABLE BUT NO GUARANTEE IS GIVEN THAT ALL EXISTING UTILITIES ARE SHOWN OR THAT THE GIVEN LOCATIONS ARE EXACT. CONFIRMATION OF EXISTENCE AND EXACT LOCATION OF ALL UTILITIES MUST BE OBTAINED FROM THE INDIVIDUAL UTILITIES BEFORE PROCEEDING WITH CONSTRUCTION.

B.M. ELEV.

NO.	REVISIONS	DATE	BY
C	ISSUED FOR TENDER	11/04/22	KG
B	DETAILED DESIGN SUBMISSION	25/03/22	KG
A	PRELIMINARY DESIGN SUBMISSION	01/03/22	KG



1600 Buffalo Place
Winnipeg, Manitoba
R3T 6B8 Canada
Phone: 204-477-6650
wsp.com

DESIGNED BY	K.G.	CHECKED BY	S.M.
DRAWN BY	K.G.	APPROVED BY	S.M.
DATE	2022 04 11	RELEASED FOR CONSTRUCTION	

ENGINEER'S SEAL



CONSULTANT DRAWING NUMBER
221-0922-00-12



THE CITY OF WINNIPEG
WATER AND WASTE DEPARTMENT
ENGINEERING DIVISION

2022 WATER MAIN RENEWALS - CONTRACT 6

TEAKWOOD AVENUE
S LEG OF TEAKWOOD AVENUE TO
JEFFERSON AVENUE

SHEET 12 OF 12

CITY DRAWING NUMBER

D-16239

