


- NOTES:**
1. THE CONTRACTOR SHALL OBTAIN ALL NECESSARY PERMITS, PAY ALL NECESSARY FEES AND GIVE ALL NECESSARY NOTICES.
  2. CONTRACTOR SHALL TAKE PRECAUTIONARY STEPS TO PROTECT EXISTING TREES WITHIN THE LIMITS OF ACTIVITIES AS OUTLINED IN THE SPECIFICATIONS
  3. CONTRACTOR TO CONFIRM THE LOCATION OF ALL UTILITIES/SERVICES IN THE FIELD PRIOR TO CONSTRUCTION
  4. THE CONTRACTOR SHALL PROVIDE CONSTRUCTION LAYOUT THROUGHOUT THE PROJECT.
  5. THE CONTRACTOR SHALL MAINTAIN ONE SET OF PLANS ON SITE IN WHICH THE CONTRACTOR SHALL CLEARLY NOTE ALL AS-BUILT INFORMATION AS THE PROJECT PROGRESSES
  6. RESTORATION OF THE SITE TO EQUAL OR BETTER CONDITION TO BE COMPLETED IMMEDIATELY FOLLOWING CONSTRUCTION ACTIVITIES AT CONTRACTORS EXPENSE.
  7. INSTALL TEMPORARY FENCING AROUND CONSTRUCTION AREA

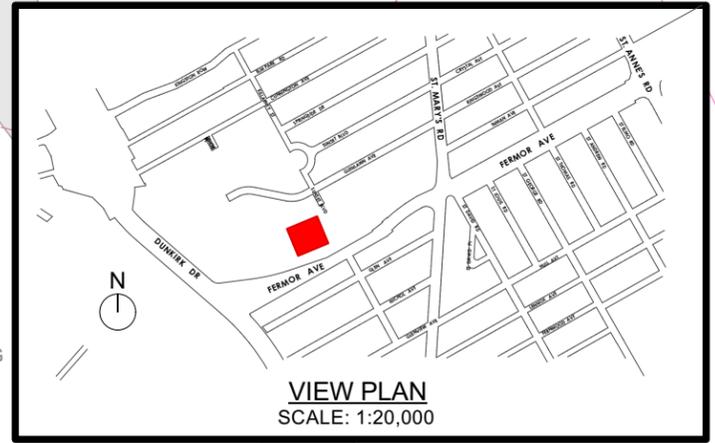

CONTRACTOR TO CONFIRM ALL DIMENSIONS AND REPORT ANY DISCREPANCIES TO CONTRACT ADMINISTRATOR PRIOR TO CONSTRUCTION. LOCATION OF UNDERGROUND STRUCTURES AS SHOWN ARE BASED ON THE BEST INFORMATION AVAILABLE BUT NO GUARANTEE IS GIVEN THAT ALL EXISTING UTILITIES ARE SHOWN OR THAT THE GIVEN LOCATIONS ARE EXACT. CONFIRMATION OF EXISTENCE AND EXACT LOCATION OF ALL SERVICES MUST BE OBTAINED FROM THE INDIVIDUAL UTILITIES BEFORE PROCEEDING WITH CONSTRUCTION.

0 5 15 25 m



THE CITY OF WINNIPEG  
 Planning, Property and Development Department  
 Planning and Land Use Division  
 Unit 15 - 30 Fort Street, Winnipeg, MB, (R3C 4X5)

DESIGNED BY	CHECKED BY	MANAGER, PARK AND OPEN SPACES	DATE
DRAWN BY CK	APPROVED BY		
HORIZ. SCALE 1:300	MANAGER, PLANNING AND LAND USE DIVISION		DATE
VERT. SCALE			
DATE May 2022			

DRAWING TITLE  
**St. Vital Memorial Park  
 Basketball Court Construction  
 Proposed Pathway**

SITE ADDRESS **100 Sunset Boulevard**

DRAWING NO.  
**S.6-J4**

BID OPPORTUNITY NO.  
**253-2022**