


SPORT COURT SURFACING: DARK BLUE

SPORT COURT SURFACING: GREY

SPORT COURT SURFACING LINE WORK IN WHITE
50mm WIDTH

SPORT COURT SURFACING DETAIL

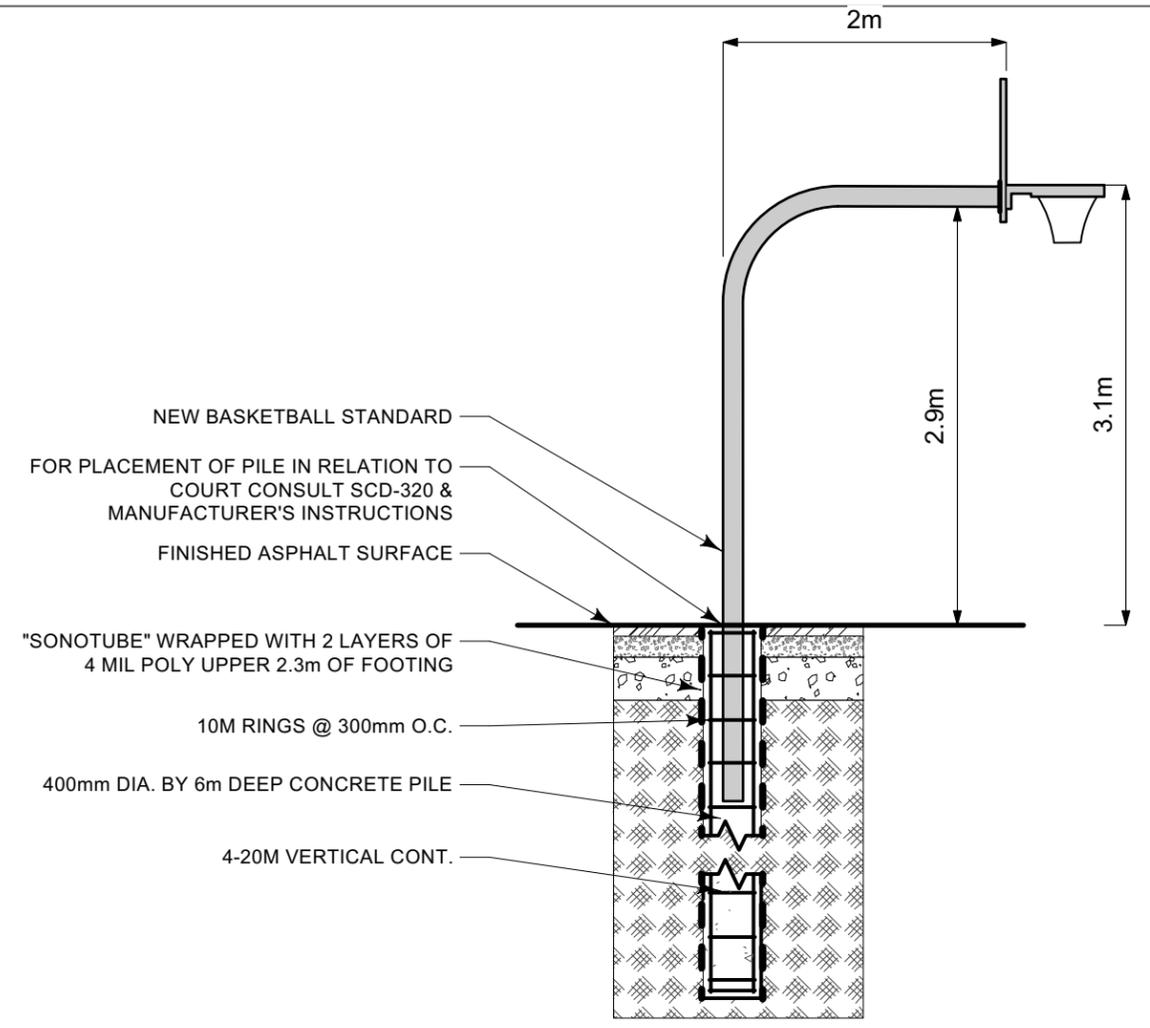

NEW BASKETBALL STANDARD
FOR PLACEMENT OF PILE IN RELATION TO
COURT CONSULT SCD-320 &
MANUFACTURER'S INSTRUCTIONS
FINISHED ASPHALT SURFACE
"SONOTUBE" WRAPPED WITH 2 LAYERS OF
4 MIL POLY UPPER 2.3m OF FOOTING
10M RINGS @ 300mm O.C.
400mm DIA. BY 6m DEEP CONCRETE PILE
4-20M VERTICAL CONT.

BASKETBALL STANDARD DETAIL

CONTRACTOR TO CONFIRM ALL DIMENSIONS AND REPORT ANY DISCREPANCIES TO CONTRACT ADMINISTRATOR PRIOR TO CONSTRUCTION. LOCATION OF UNDERGROUND STRUCTURES AS SHOWN ARE BASED ON THE BEST INFORMATION AVAILABLE BUT NO GUARANTEE IS GIVEN THAT ALL EXISTING UTILITIES ARE SHOWN OR THAT THE GIVEN LOCATIONS ARE EXACT. CONFIRMATION OF EXISTENCE AND EXACT LOCATION OF ALL SERVICES MUST BE OBTAINED FROM THE INDIVIDUAL UTILITIES BEFORE PROCEEDING WITH CONSTRUCTION.



THE CITY OF WINNIPEG
Planning, Property and Development Department
Planning and Land Use Division
Unit 15 - 30 Fort Street, Winnipeg, MB, (R3C 4X5)

DESIGNED BY	CHECKED BY
DRAWN BY CK	APPROVED BY
HORIZ. SCALE NTS	
VERT. SCALE	
DATE May 2022	

MANAGER, PARK AND OPEN SPACES	DATE
MANAGER, PLANNING AND LAND USE DIVISION	DATE

DRAWING TITLE St. Vital Memorial Park Basketball Court Construction Details
SITE ADDRESS 100 Sunset Boulevard

DRAWING NO. S.6-J5
BID OPPORTUNITY NO. 253-2022