


Drawing Title:

Drawing No:

SPORT COURTS TYPICAL PAVEMENT SECTION

SCD-305

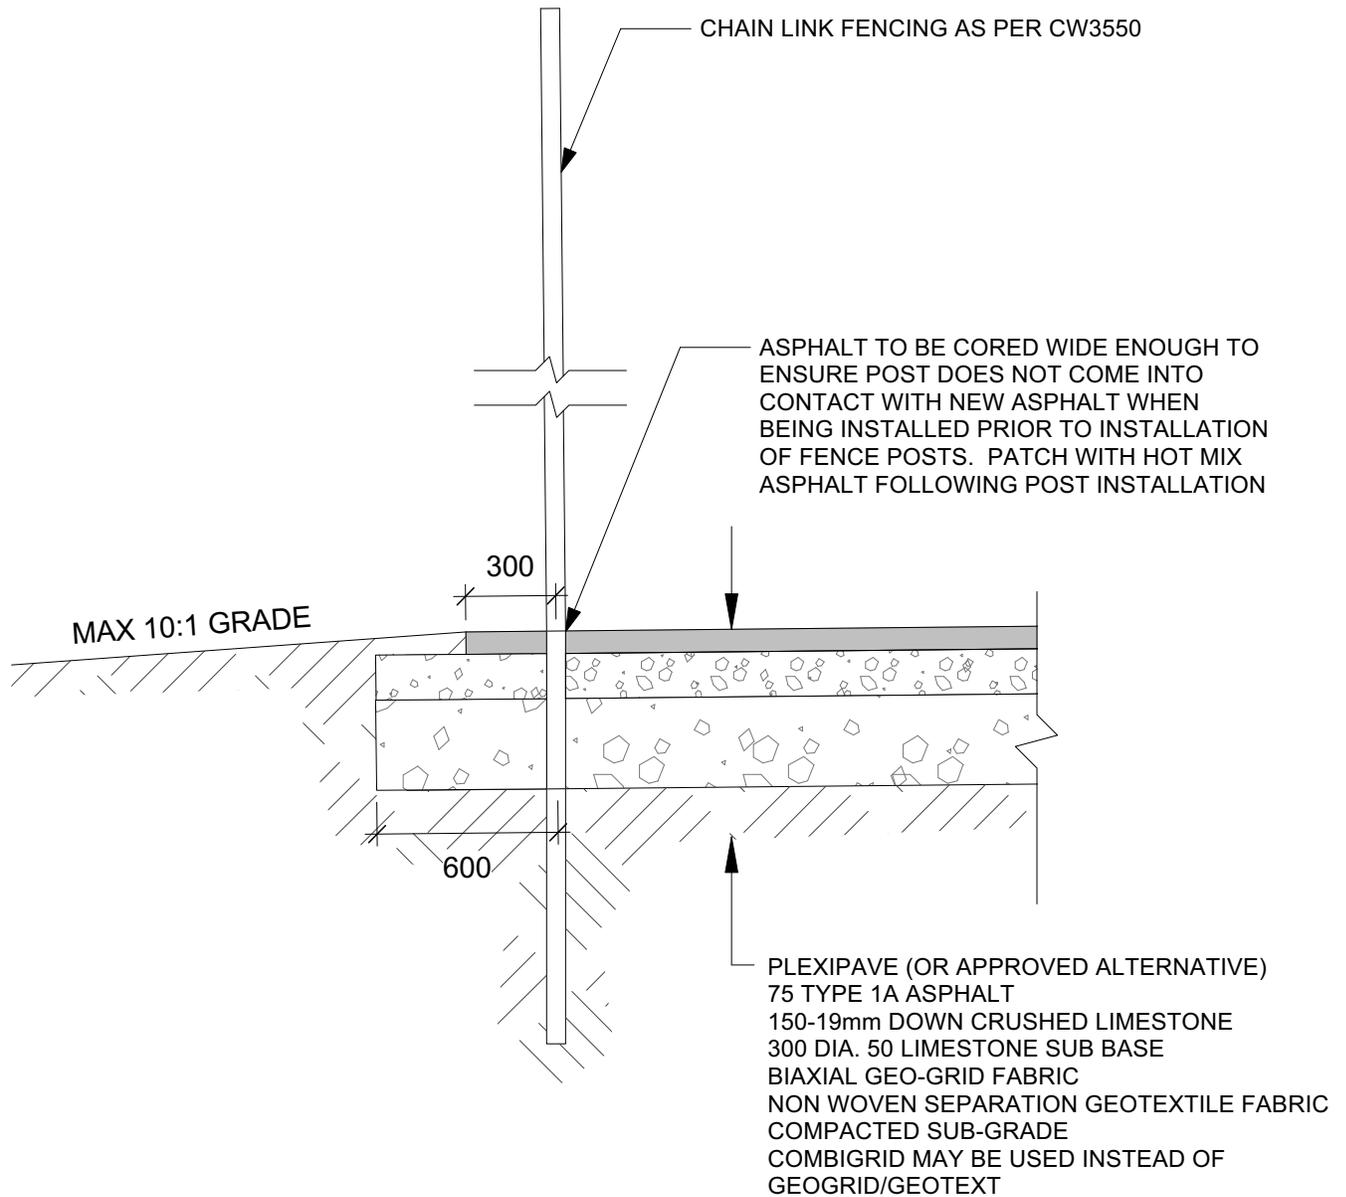

CONSTRUCTION NOTES:

1. ASPHALT IS TO EXTEND 300 BEYOND THE EDGE OF THE COURT FENCING.
2. BASE MATERIAL SHALL EXTEND 600 BEYOND THE EDGE OF THE COURT FENCING.

DIMENSIONS SHOWN ARE IN MILLIMETRES UNLESS OTHERWISE SPECIFIED

Revision:

DATE: Dec 09, 2019
SCALE: 1:25
DRAWN BY: GZ

The City of Winnipeg
Planning, Property and Development Department
Planning and Land Use Division
Unit 15 - 30 Fort Street, Winnipeg, MB, R3C 4X5

