


WATER SERVICE INFORMATION

ADDRESS	SIZE (mm) MATERIAL (STREET)	SIZE (mm) MATERIAL (PROP.)	SHORT & LONG MEASUREMENT	CORP. LOCATION	REMARKS
414 BOWER BLVD RESIDENTIAL	20 CU	20 CU	9.5m NSBL 171.4m SSL CUTHBERTSON	0.4m S OF S/C	RECONNECT SERVICE
415 BOWER BLVD RESIDENTIAL	UNKN UNKN	20 CU	9.5m SNBL 160.8m SSL CUTHBERTSON	UNKN	RECONNECT SERVICE
416 BOWER BLVD RESIDENTIAL	UNKN UNKN	UNKN UNKN	12' NSL HSE 520'>NNL OF MOUNTBATTEN	UNKN	RECONNECT SERVICE
417 BOWER BLVD RESIDENTIAL	20 CU	20 CU	33' S/NHL UNKN	OPP S/C	RECONNECT SERVICE
418 BOWER BLVD RESIDENTIAL	UNKN UNKN	UNKN UNKN	31' NSL HSE 461.5' NNL OF MOUNTBATTEN	UNKN	RECONNECT SERVICE
420 BOWER BLVD RESIDENTIAL	UNKN UNKN	UNKN UNKN	4' NNL HSE 419.5' NNL OF MOUNTBATTEN	UNKN	RECONNECT SERVICE
421 BOWER BLVD RESIDENTIAL	20 CU	20 CU	32' N/SHL UNKN	OPP S/C	RECONNECT SERVICE
422 BOWER BLVD RESIDENTIAL	UNKN UNKN	UNKN UNKN	6' NNL HSE 329.5' NNL OF MOUNTBATTEN	UNKN	RECONNECT SERVICE
423 BOWER BLVD RESIDENTIAL	20 CU	UNKN UNKN	4.5m S/NBL 6.7m S/NLL	693' SSL CUTHBERTSON W SIDE	RECONNECT SERVICE

*SERVICES TO BE RENEWED TO R. ALL OTHERS TO BE RECONNECTED

NOTE: CHAINAGES SHOWN ARE ALONG E. R. OF BOWER BOULEVARD

BOWER BOULEVARD

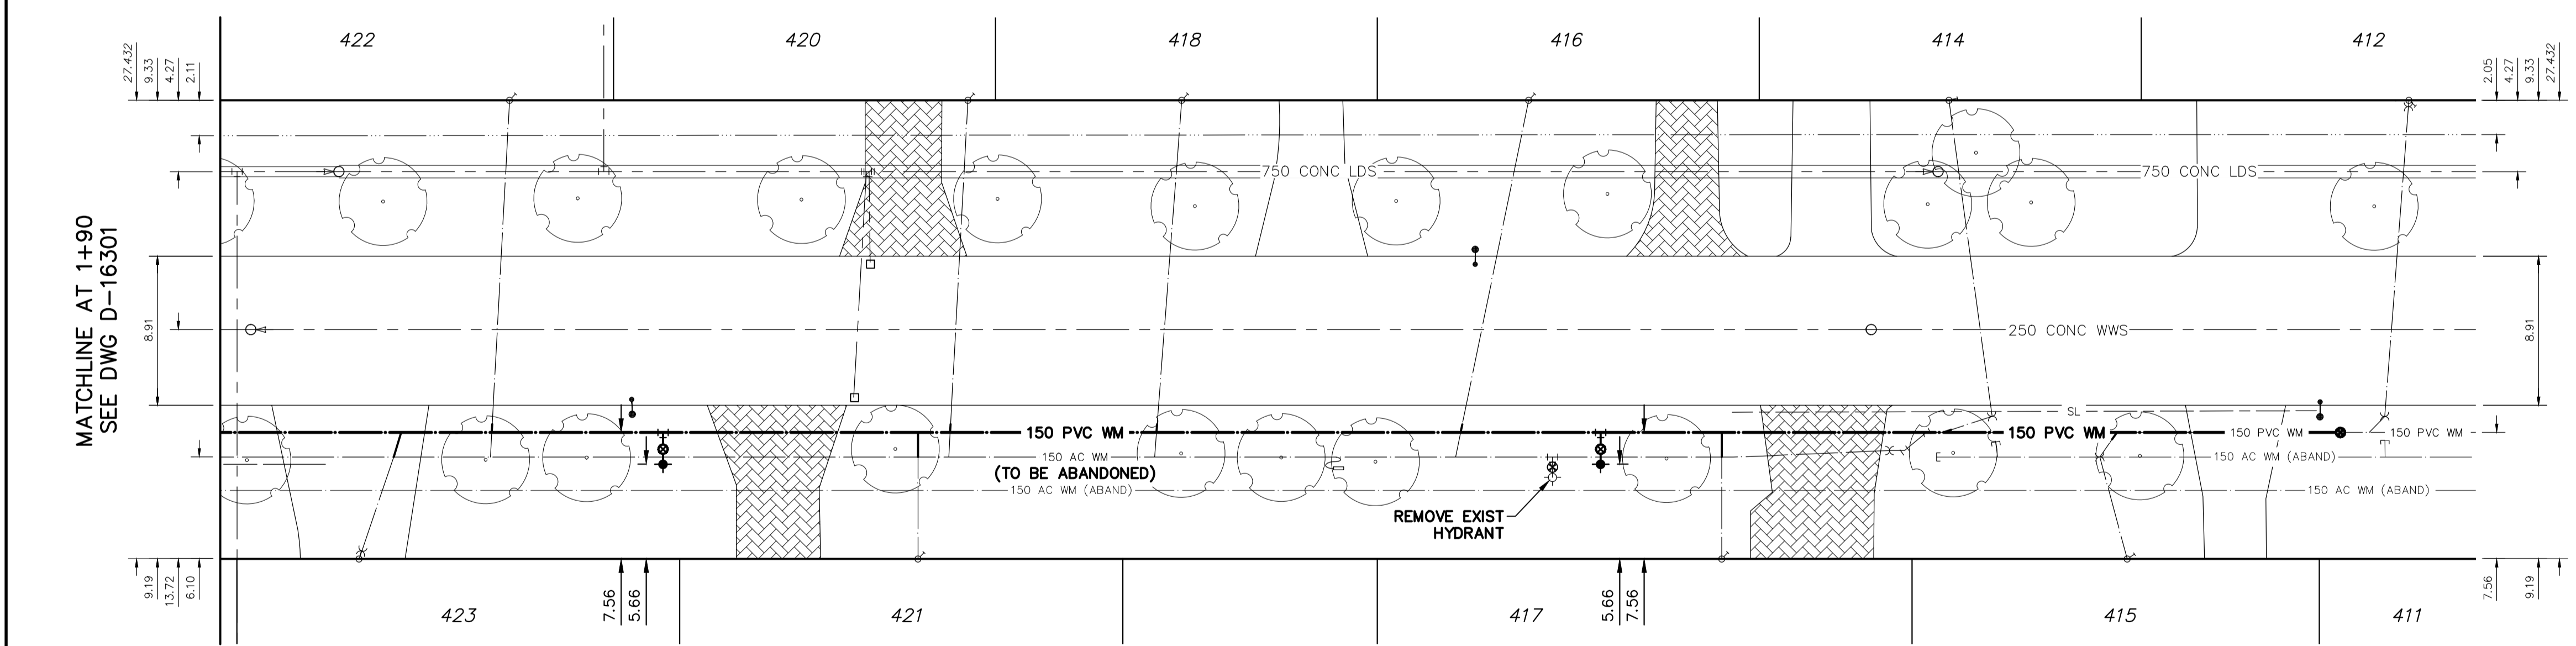

NOTE: ALL VALVES TO BE INSTALLED CLOCKWISE TO CLOSE

METRIC
WHOLE NUMBERS INDICATE MILLIMETRES
DECIMALIZED NUMBERS INDICATE METRES



WARNING
IF POWER EQUIPMENT OR EXPLOSIVES ARE TO BE USED FOR EXCAVATION ON THIS PROJECT THE CONTRACTOR MUST:
1) NOTIFY THE GAS COMPANY OF THE PROPOSED LOCATION OF EXCAVATION.
2) TAKE PRECAUTION TO AVOID DAMAGE TO GAS COMPANY INSTALLATIONS.
SEE PROVINCIAL REGULATION 210/72 FOR DETAILS

LOCATION APPROVED UNDERGROUND STRUCTURES
SUPV. U/G STRUCTURES COMMITTEE DATE
NOTE:
LOCATION OF UNDERGROUND STRUCTURES AS SHOWN ARE BASED ON THE BEST INFORMATION AVAILABLE BUT NO GUARANTEE IS GIVEN THAT ALL EXISTING UTILITIES ARE SHOWN OR THAT THE GIVEN LOCATIONS ARE EXACT. CONFIRMATION OF EXISTENCE AND EXACT LOCATION OF ALL SERVICES MUST BE OBTAINED FROM THE INDIVIDUAL UTILITIES BEFORE PROCEEDING WITH CONSTRUCTION.

B.M.	ELEV.	NO.	REVISIONS	DATE	BY
C			ISSUED FOR TENDER	14/04/22	K.G.
B			DETAILED DESIGN SUBMISSION	08/04/22	K.G.
A			PRELIMINARY DESIGN SUBMISSION	07/03/22	K.G.

1600 Buffalo Place
Winnipeg, Manitoba
R3T 6B8 Canada
Phone: 204-477-6650
wsp.com

DESIGNED BY	K.G.	CHECKED BY	S.M.
DRAWN BY	K.G.	APPROVED BY	S.M.
DATE	2022 04 14	RELEASED FOR CONSTRUCTION	

ENGINEER'S SEAL
S.C. MINTY
PROFESSIONAL ENGINEER
2022-04-14
CONSULTANT DRAWING NUMBER
221-01146-00-04

THE CITY OF WINNIPEG
WATER AND WASTE DEPARTMENT
ENGINEERING DIVISION
2022 WATER MAIN RENEWALS - CONTRACT 9
SHEET 04 OF 11
CITY DRAWING NUMBER
D-16302
BOWER BOULEVARD
90.0M>NNL MOUNTBATTEN AVENUE
216.9M>NNL MOUNTBATTEN AVENUE