


NOTE: CHAINAGES SHOWN ARE ALONG E. P. OF COLLEGIATE STREET

COLLEGIATE STREET

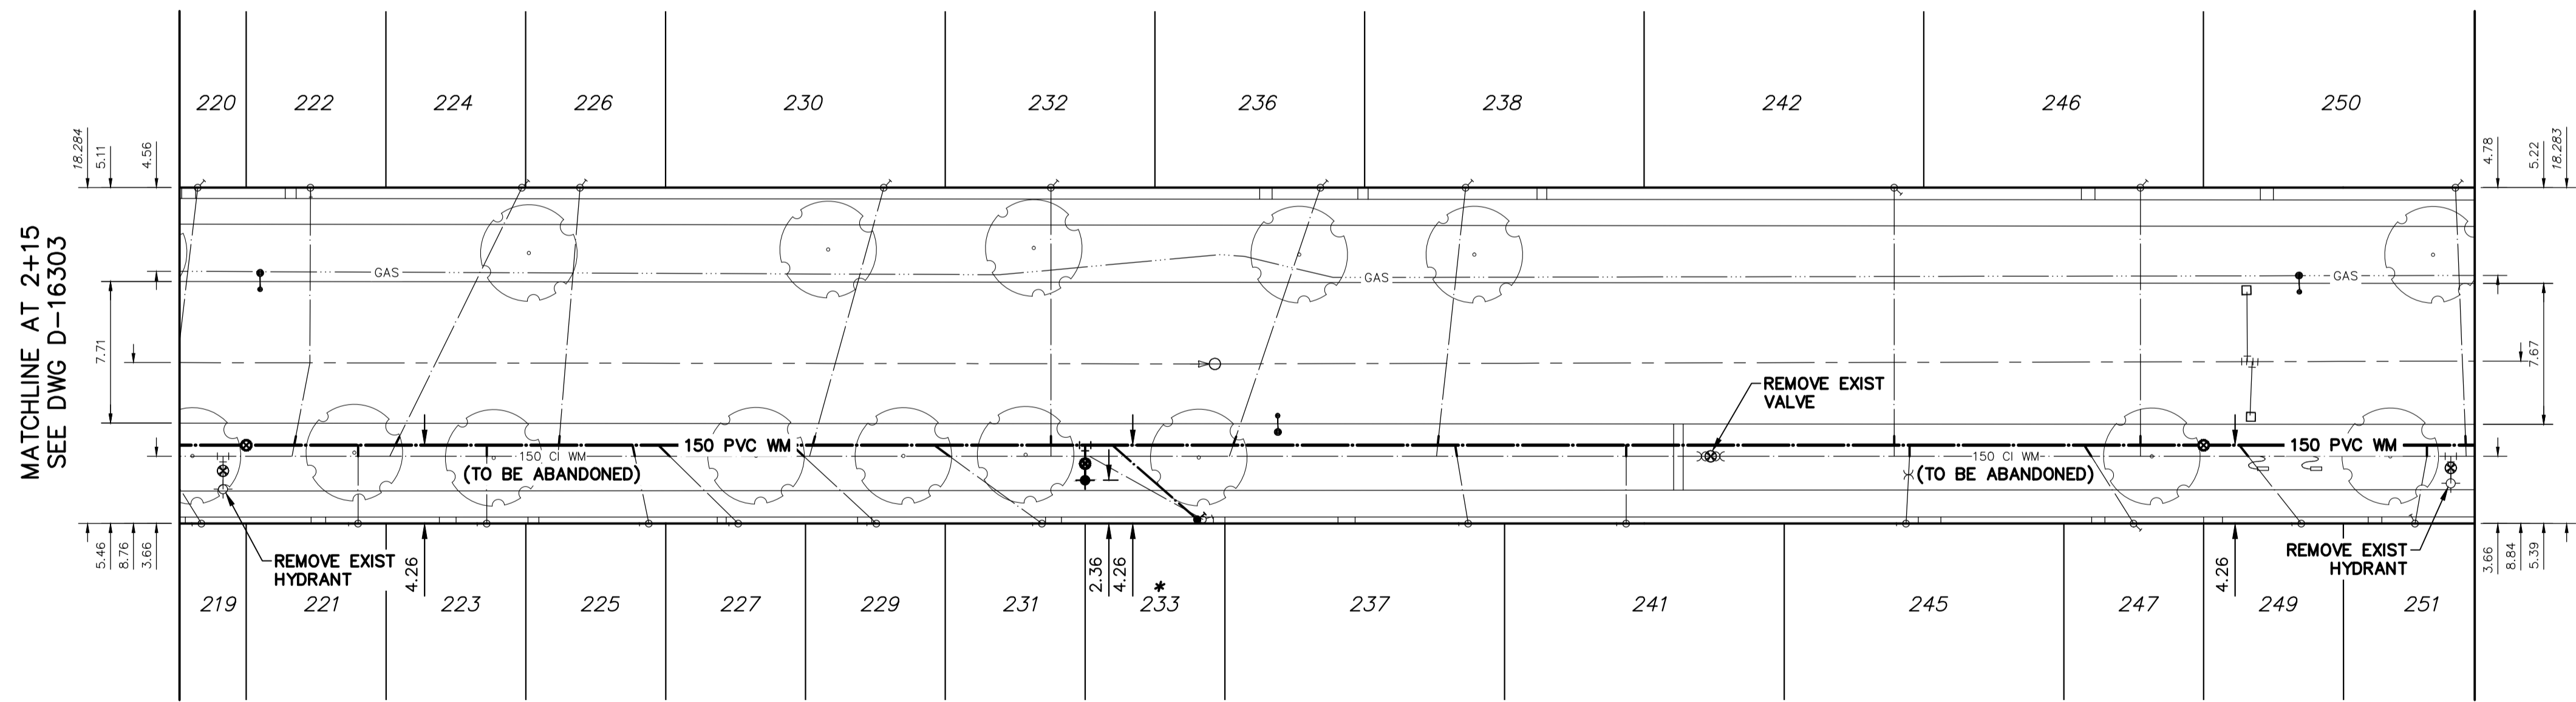

WATER SERVICE INFORMATION

| ADDRESS | SIZE (mm) MATERIAL (STREET) | SIZE (mm) MATERIAL (PROP.) | SHORT & LONG MEASUREMENT | CORP. LOCATION | REMARKS |
|-------------------|-----------------------------|----------------------------|--------------------------|----------------------|-------------------|
| 219 COLLEGIATE ST | UNKN | UNKN | 6" S/NHL | 10' FROM HYDT | RECONNECT SERVICE |
| 220 COLLEGIATE ST | UNKN | UNKN | UNKN | 3M FROM HYDT | RECONNECT SERVICE |
| 221 COLLEGIATE ST | UNKN | UNKN | 1M S/NBL | OPP S/C | RECONNECT SERVICE |
| 222 COLLEGIATE ST | UNKN | UNKN | 3" S N SIDE BLDG | OPP S/C | RECONNECT SERVICE |
| 223 COLLEGIATE ST | UNKN | UNKN | UNKN | 1.0m S OF S/C | RECONNECT SERVICE |
| 224 COLLEGIATE ST | UNKN | UNKN | UNKN | OPP S/C | RECONNECT SERVICE |
| 225 COLLEGIATE ST | UNKN | UNKN | UNKN | OPP S/C | RECONNECT SERVICE |
| 226 COLLEGIATE ST | UNKN | UNKN | UNKN | 30' FROM HYDT | RECONNECT SERVICE |
| 227 COLLEGIATE ST | UNKN | UNKN | UNKN | 2'6" S OF S/C | RECONNECT SERVICE |
| 228 COLLEGIATE ST | UNKN | UNKN | UNKN | 18.3m N HYD OPP #220 | RECONNECT SERVICE |
| 229 COLLEGIATE ST | UNKN | UNKN | UNKN | 80' FROM HYDT | RECONNECT SERVICE |
| 230 COLLEGIATE ST | UNKN | UNKN | UNKN | 105' FROM HYDT | RECONNECT SERVICE |
| 231 COLLEGIATE ST | UNKN | UNKN | UNKN | 105' FROM HYDT | RECONNECT SERVICE |
| 232 COLLEGIATE ST | UNKN | UNKN | UNKN | 130' FROM HYDT | RECONNECT SERVICE |
| 233 COLLEGIATE ST | UNKN | UNKN | UNKN | UNKN | RECONNECT SERVICE |
| 234 COLLEGIATE ST | UNKN | UNKN | UNKN | UNKN | RECONNECT SERVICE |
| 235 COLLEGIATE ST | UNKN | UNKN | UNKN | UNKN | RECONNECT SERVICE |
| 236 COLLEGIATE ST | UNKN | UNKN | UNKN | UNKN | RECONNECT SERVICE |
| 249 COLLEGIATE ST | UNKN | UNKN | UNKN | UNKN | RECONNECT SERVICE |
| 250 COLLEGIATE ST | UNKN | UNKN | UNKN | UNKN | RECONNECT SERVICE |
| 251 COLLEGIATE ST | UNKN | UNKN | UNKN | UNKN | RECONNECT SERVICE |

*SERVICES TO BE RENEWED TO P. ALL OTHERS TO BE RECONNECTED

NOTE: ALL VALVES TO BE INSTALLED COUNTERCLOCKWISE TO CLOSE

METRIC
WHOLE NUMBERS INDICATE MILLIMETRES
DECIMALIZED NUMBERS INDICATE METRES



WARNING

IF POWER EQUIPMENT OR EXPLOSIVES ARE TO BE USED FOR EXCAVATION ON THIS PROJECT THE CONTRACTOR MUST:

- 1) NOTIFY THE GAS COMPANY OF THE PROPOSED LOCATION OF EXCAVATION.
- 2) TAKE PRECAUTION TO AVOID DAMAGE TO GAS COMPANY INSTALLATIONS.

SEE PROVINCIAL REGULATION 21072 FOR DETAILS

LOCATION APPROVED UNDERGROUND STRUCTURES

SUPV. U/G STRUCTURES COMMITTEE DATE

NOTE:
LOCATION OF UNDERGROUND STRUCTURES AS SHOWN ARE BASED ON THE BEST INFORMATION AVAILABLE BUT NO GUARANTEE IS GIVEN THAT ALL EXISTING UTILITIES ARE SHOWN OR THAT THE GIVEN LOCATIONS ARE EXACT. CONFIRMATION OF EXISTENCE AND EXACT LOCATION OF ALL SERVICES MUST BE OBTAINED FROM THE INDIVIDUAL UTILITIES BEFORE PROCEEDING WITH CONSTRUCTION.

B.M. ELEV.

| NO. | REVISIONS | DATE | BY |
|-----|-------------------------------|----------|------|
| C | ISSUED FOR TENDER | 14/04/22 | K.G. |
| B | DETAILED DESIGN SUBMISSION | 08/04/22 | K.G. |
| A | PRELIMINARY DESIGN SUBMISSION | 07/03/22 | K.G. |



1600 Buffalo Place
Winnipeg, Manitoba
R3T 6B8 Canada
Phone: 204-477-6650
wsp.com

| | | | |
|-------------|------------|---------------------------|------|
| DESIGNED BY | K.G. | CHECKED BY | S.M. |
| DRAWN BY | K.G. | APPROVED BY | S.M. |
| DATE | 2022 04 14 | RELEASED FOR CONSTRUCTION | |

PLOT DATE: 2022 04 14

ENGINEER'S SEAL



2022-04-14
CONSULTANT DRAWING NUMBER
221-01146-00-06

TENDER NO.: 257-2022
CONTRACT NUMBER: CONTRACT 9

THE CITY OF WINNIPEG
WATER AND WASTE DEPARTMENT
ENGINEERING DIVISION

2022 WATER MAIN RENEWALS - CONTRACT 9 SHEET 06 OF 11

CITY DRAWING NUMBER

COLLEGIATE STREET
115.0M NNL PORTAGE AVENUE
240.0M NNL PORTAGE AVENUE
D-16304

FILE PATH: P:\2022\221-01146-00 - 2022 Water Main Renewals - Contract 9\14.11 Tech + Prof Services\14.11 Highways_Bridges\1