



PLAN
Scale 1:500

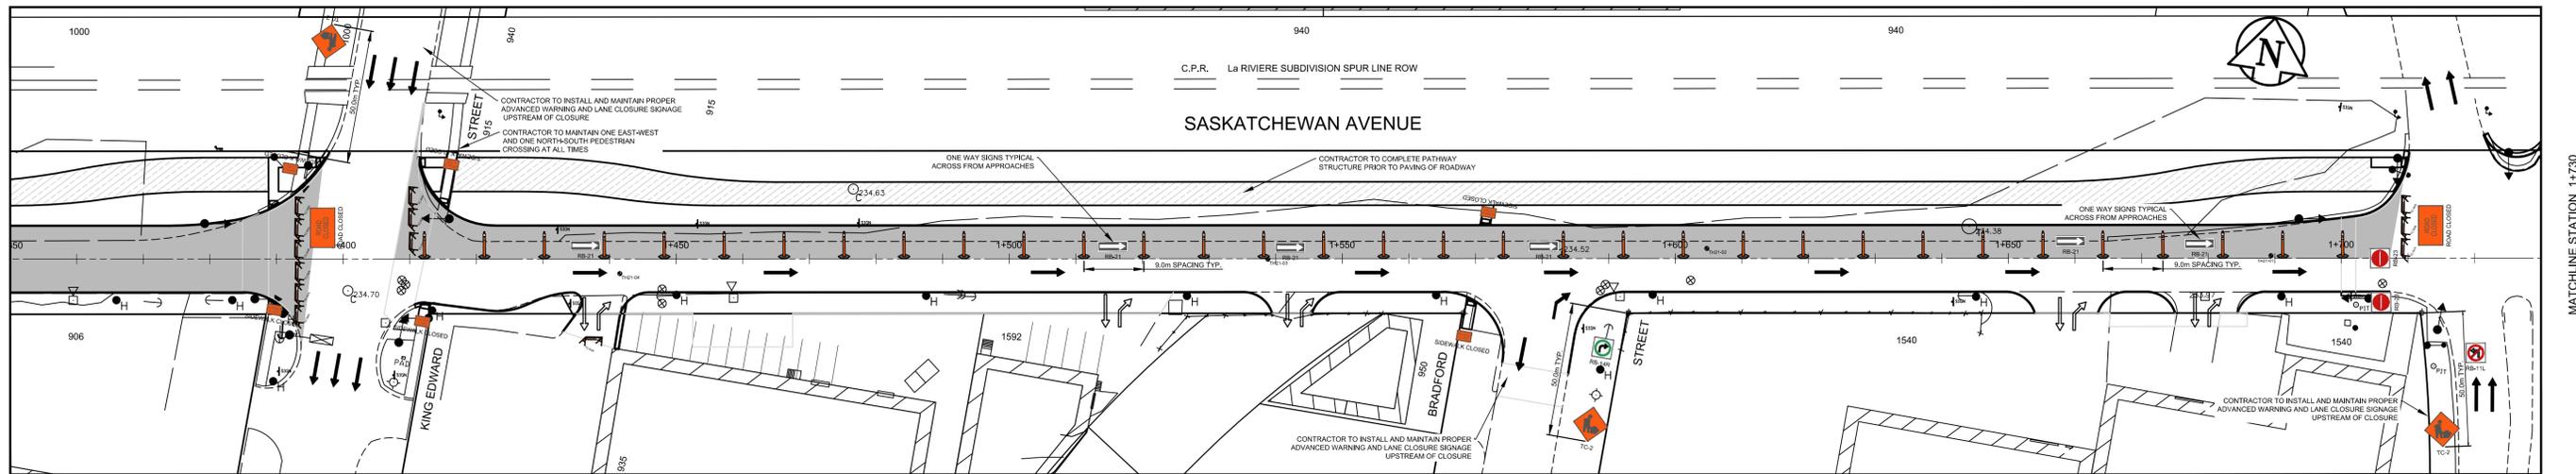

PLAN
Scale 1:500

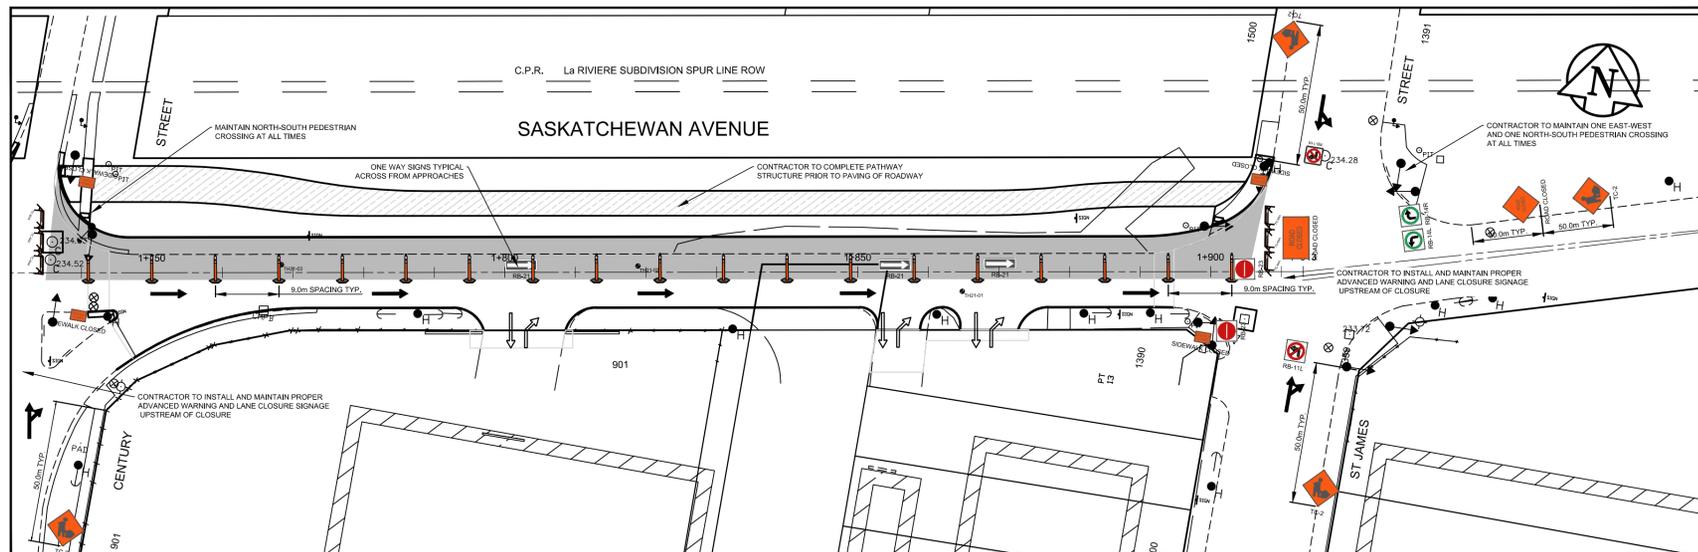

PLAN
Scale 1:500

- NOTES:
1. ALL TEMPORARY SIGNAGE AND TRAFFIC CONTROL TO BE IN ACCORDANCE WITH THE LATEST EDITION OF THE MANUAL OF TEMPORARY TRAFFIC CONTROL ON CITY STREETS.
 2. CONTRACTOR TO MAINTAIN VEHICULAR ACCESS TO ALL SIDE STREETS AND PRIVATE PROPERTIES AT ALL TIMES (INCLUDING LEFT TURNS UNLESS SHOWN ON THE DRAWINGS), ANY DISRUPTION TO BE APPROVED BY THE CONTRACT ADMINISTRATOR AND CONTRACTOR TO ADVISE OWNER.
 3. ASPHALT PATHWAY EXCAVATION AND STRUCTURE WORK TO BE COMPLETED PRIOR TO PAVING ROADWAY.
 4. ALL UNDERGROUND WORK TO BE COMPLETED PRIOR TO ROAD WORK AND TEMPORARY SIGNAGE TO BE PLACE IN ACCORDANCE TO WORK.
 5. CONTRACTOR TO RESTRICT PARKING ON SASKATCHEWAN AVENUE WHERE REQUIRED.

LEGEND

STAGE 1A CONSTRUCTION LIMITS	
STAGE 1B CONSTRUCTION LIMITS	
STAGE 1C CONSTRUCTION LIMITS	

PRELIMINARY
NOT FOR CONSTRUCTION
Date: 05/06/22

METRIC
WHOLE NUMBERS INDICATE MILLIMETRES
DECIMALIZED NUMBERS INDICATE METRES

ENGINEERS GEOSCIENTISTS MANITOBA
Certificate of Authorization
AECOM Canada Ltd.
No. 4671 Date: 05/06/22

B.M. ELEV.			
0	ISSUED FOR TENDER	05/06/22	BC
A	ISSUED FOR REVIEW	04/28/22	BC
NO.	REVISIONS	DATE	BY
		04/28/2022	

AECOM

DESIGNED BY	BC/RC	CHECKED BY	BC
DRAWN BY	SS	APPROVED BY	RC
HOR. SCALE:	AS SHOWN	RELEASED FOR CONSTRUCTION BY:	-
VERTICAL:		DATE	-

ENGINEER'S SEAL

THE CITY OF WINNIPEG
PUBLIC WORKS DEPARTMENT
ENGINEERING DIVISION

CONSULTANT DRAWING NO.
CT-01

2022 INDUSTRIAL STREET
RENEWAL PROGRAM
CONSTRUCTION STAGING AND TRAFFIC MGMT. PLAN - STAGE 1
SASKATCHEWAN AVENUE
SHERWIN RD TO ST. JAMES ST

CITY DRAWING NUMBER
SHEET 01 OF 11