


PLAN
Scale 1:500

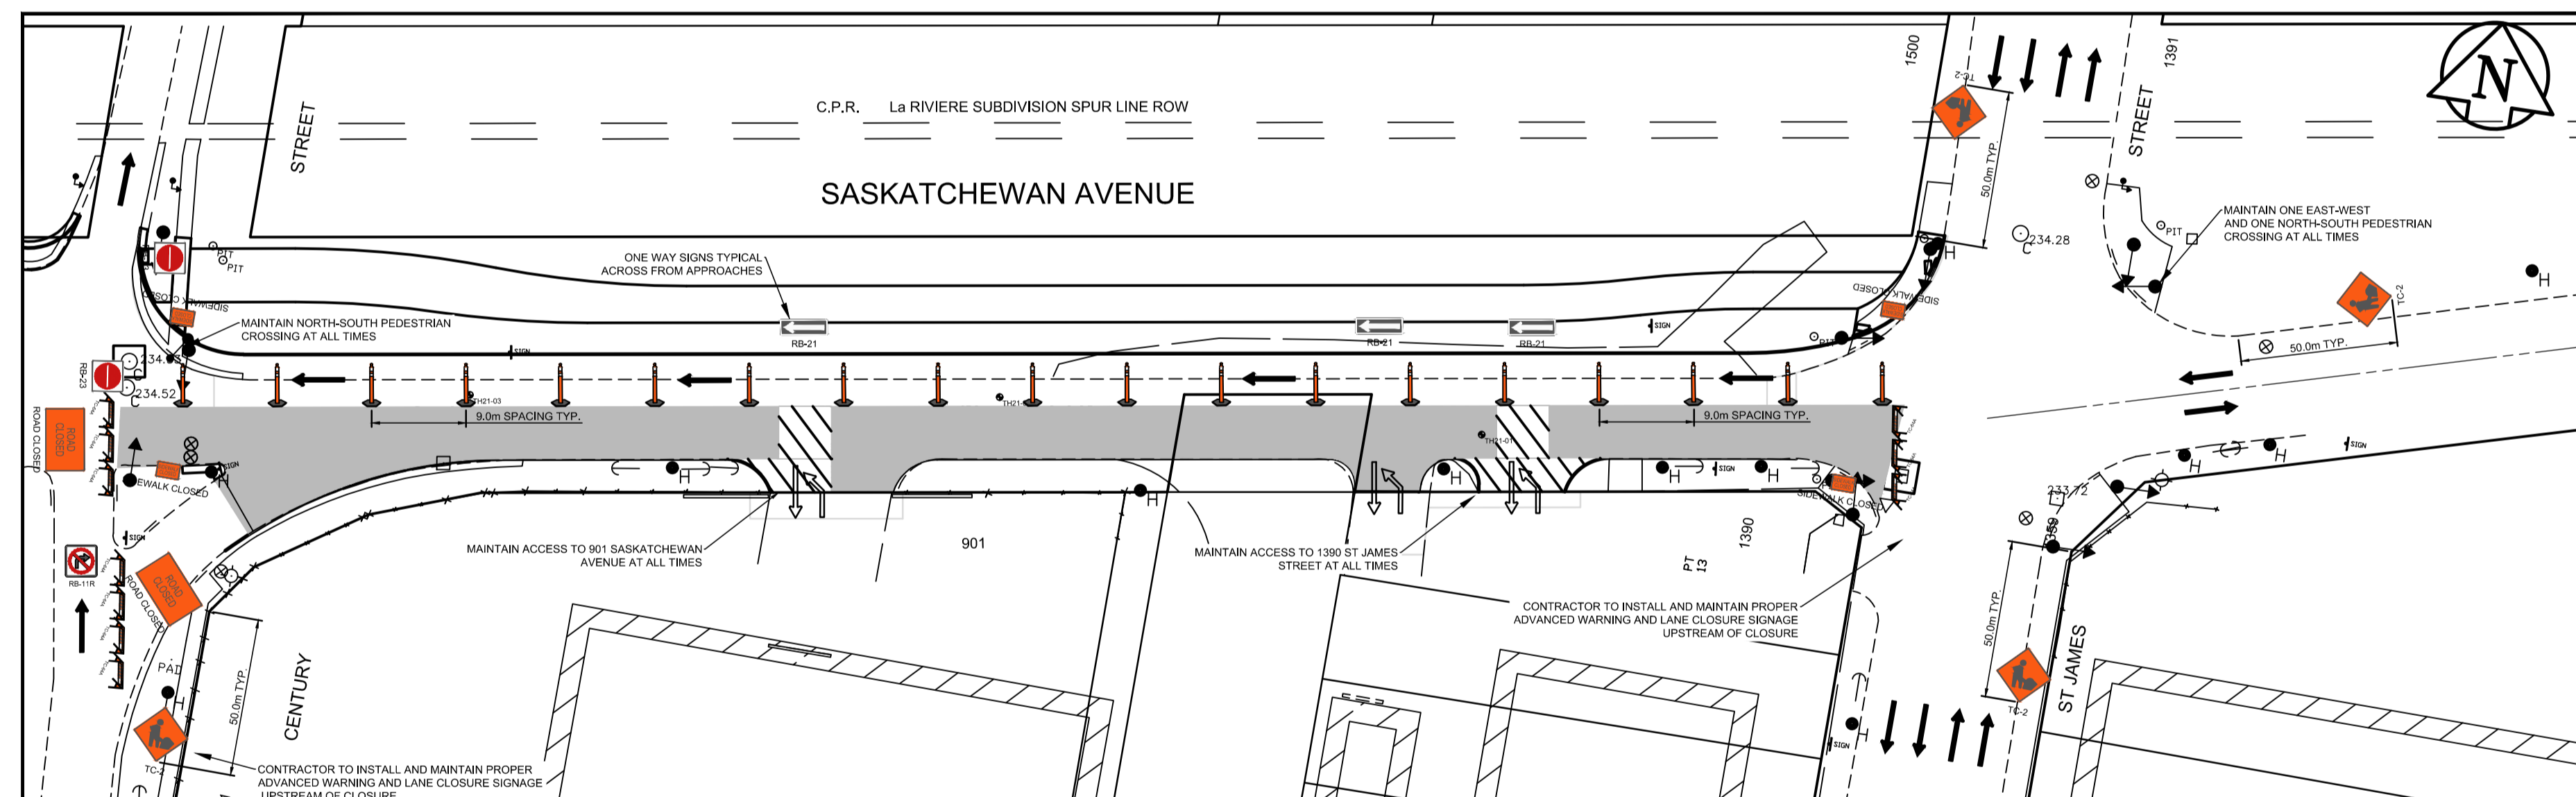

PLAN
Scale 1:500

LEGEND

- STAGE 2A CONSTRUCTION LIMITS
- STAGE 2B CONSTRUCTION LIMITS

PRELIMINARY
NOT FOR CONSTRUCTION
Date: 05/06/22

METRIC
WHOLE NUMBERS INDICATE MILLIMETRES
DECIMALIZED NUMBERS INDICATE METRES

**ENGINEERS
GEOLOGISTS
MANITOBA**
Certificate of Authorization
AECOM Canada Ltd.
No. 4671 Date: 05/06/22

- NOTES:**
1. ALL TEMPORARY SIGNAGE AND TRAFFIC CONTROL TO BE IN ACCORDANCE WITH THE LATEST EDITION OF THE MANUAL OF TEMPORARY TRAFFIC CONTROL ON CITY STREETS.
 2. CONTRACTOR TO MAINTAIN VEHICULAR ACCESS TO ALL SIDE STREETS AND PRIVATE PROPERTIES AT ALL TIMES (INCLUDING LEFT TURNS UNLESS SHOWN ON THE DRAWINGS), ANY DISRUPTION TO BE APPROVED BY THE CONTRACT ADMINISTRATOR AND CONTRACTOR TO ADVISE OWNER.
 3. CONTRACTOR TO RESTRICT PARKING ON SASKATCHEWAN AVENUE WHERE REQUIRED.
 4. CONTRACTOR IS PERMITTED TO COMPLETE CONTINUOUS EXCAVATION AND BACKFILL WITH SUB-BASE MATERIAL PROVIDED ACCESS IS MAINTAINED TO ALL PROPERTIES. CONSTRUCTION OF CONCRETE PAVEMENT WILL REQUIRE STAGING AS NOTED ON THE DRAWINGS.

B.M. ELEV.	AECOM	ENGINEER'S SEAL	THE CITY OF WINNIPEG PUBLIC WORKS DEPARTMENT ENGINEERING DIVISION
	DESIGNED BY: BC/RC	CHECKED BY: BC	2022 INDUSTRIAL STREET RENEWAL PROGRAM
	DRAWN BY: SS	APPROVED BY: RC	CITY DRAWING NUMBER
	HOR. SCALE: AS SHOWN	RELEASED FOR CONSTRUCTION BY: --	SHEET 02 OF 11
0 ISSUED FOR TENDER 05/06/22 BC	VERTICAL: --	DATE: 04/28/2022	CONSTRUCTION STAGING AND TRAFFIC MGMT. PLAN - STAGE 2 SASKATCHEWAN AVENUE SHERWIN RD TO ST. JAMES ST
A ISSUED FOR REVIEW 04/28/22 BC			
NO. REVISIONS	DATE	BY	CONSULTANT DRAWING NO. CT-02