




# THE CITY OF WINNIPEG PUBLIC WORKS DEPARTMENT ENGINEERING DIVISION

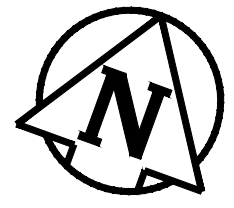

## 2022 DOWNTOWN SIDEWALK RENEWALS AND ASSOCIATED WORKS

TENDER NO. 333-2022

CONSTRUCTION AREA : \_\_\_\_\_

STREET NAME  
SHEET NO.

DWG. NO.

ELLICE AVENUE -  
COLONY STREET TO KENNEDY STREET  
STA 1+00 TO 3+00  
1 OF 6

SE-22-123

ELLICE AVENUE -  
COLONY STREET TO KENNEDY STREET  
SECTION DRAWINGS & DETAILS  
2 OF 6

SE-22-124

ELLICE AVENUE -  
COLONY STREET TO KENNEDY STREET  
SECTION DRAWINGS & DETAILS  
3 OF 6

SE-22-125

YORK AVENUE -  
CARLTON STREET TO MAIN STREET  
STA 1+00 TO STA 3+37  
4 OF 6



SE-22-126

YORK AVENUE -  
CARLTON STREET TO MAIN STREET  
STA 3+37 STA 5+85  
5 OF 6

SE-22-127

YORK AVENUE -  
CARLTON STREET TO MAIN STREET  
STA 5+85 TO STA 6+84  
6 OF 6

SE-22-128

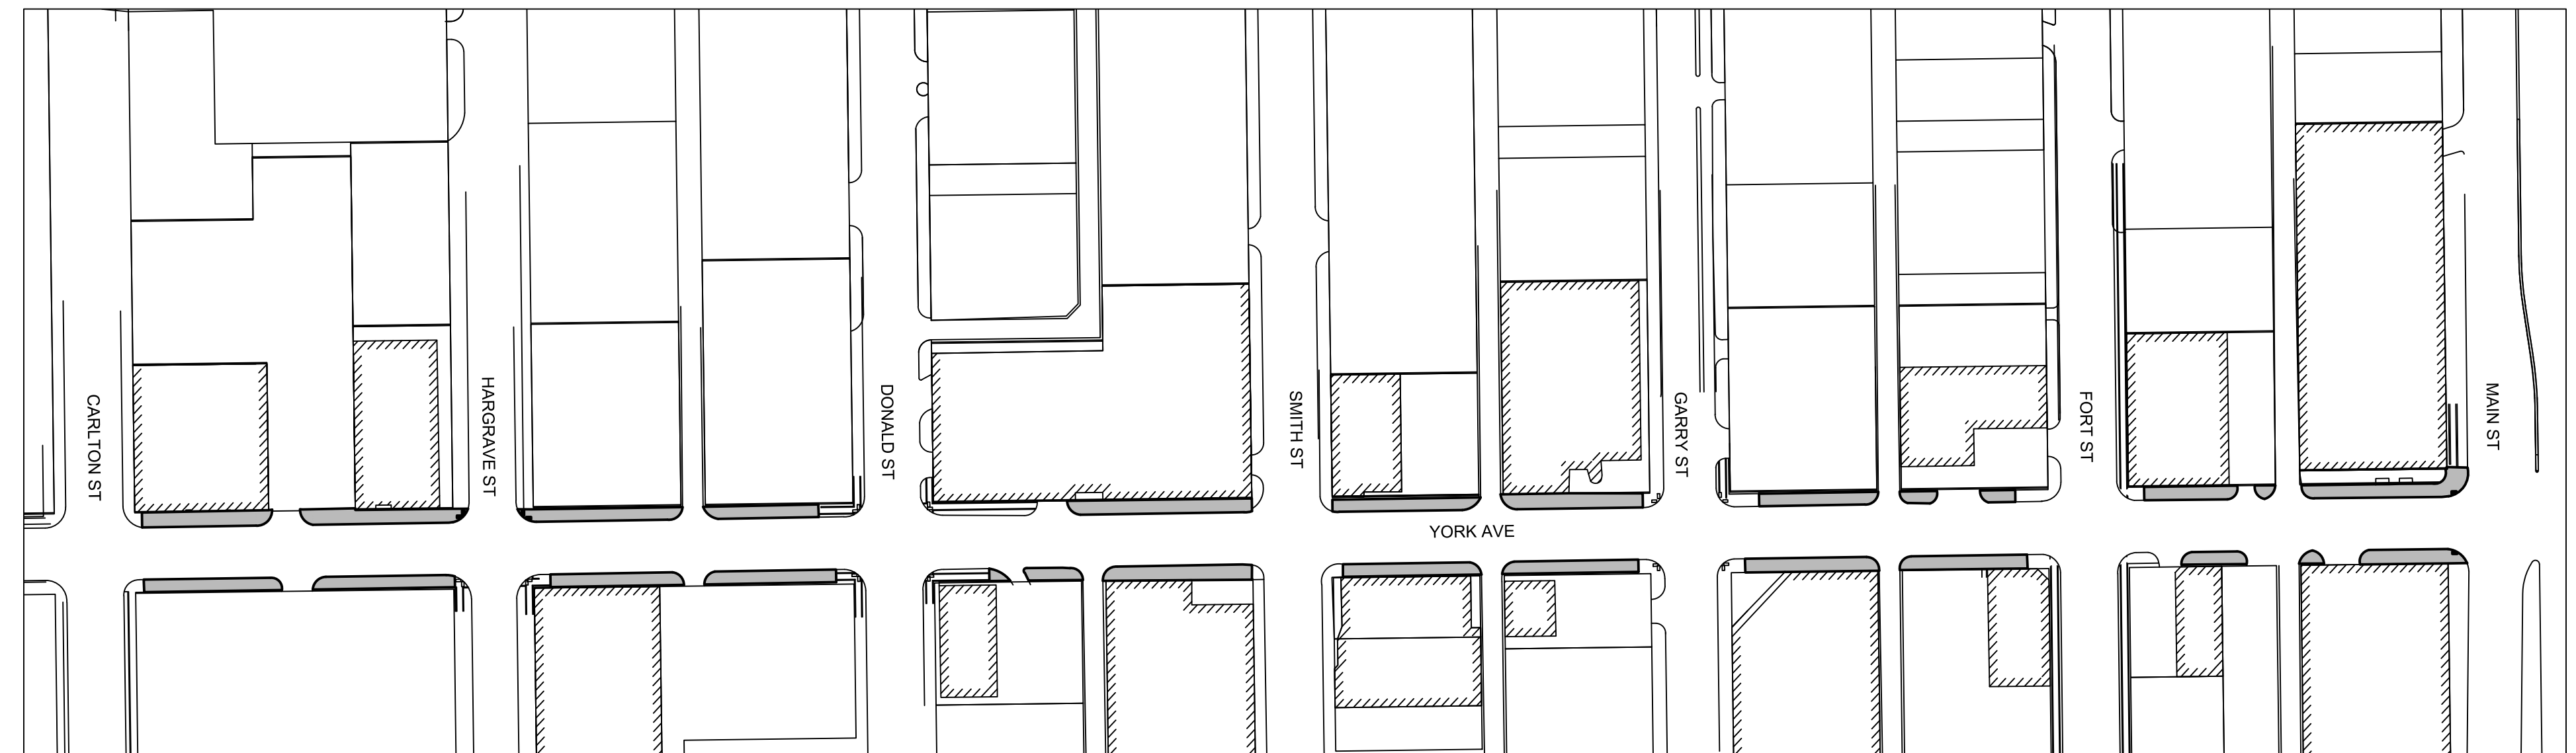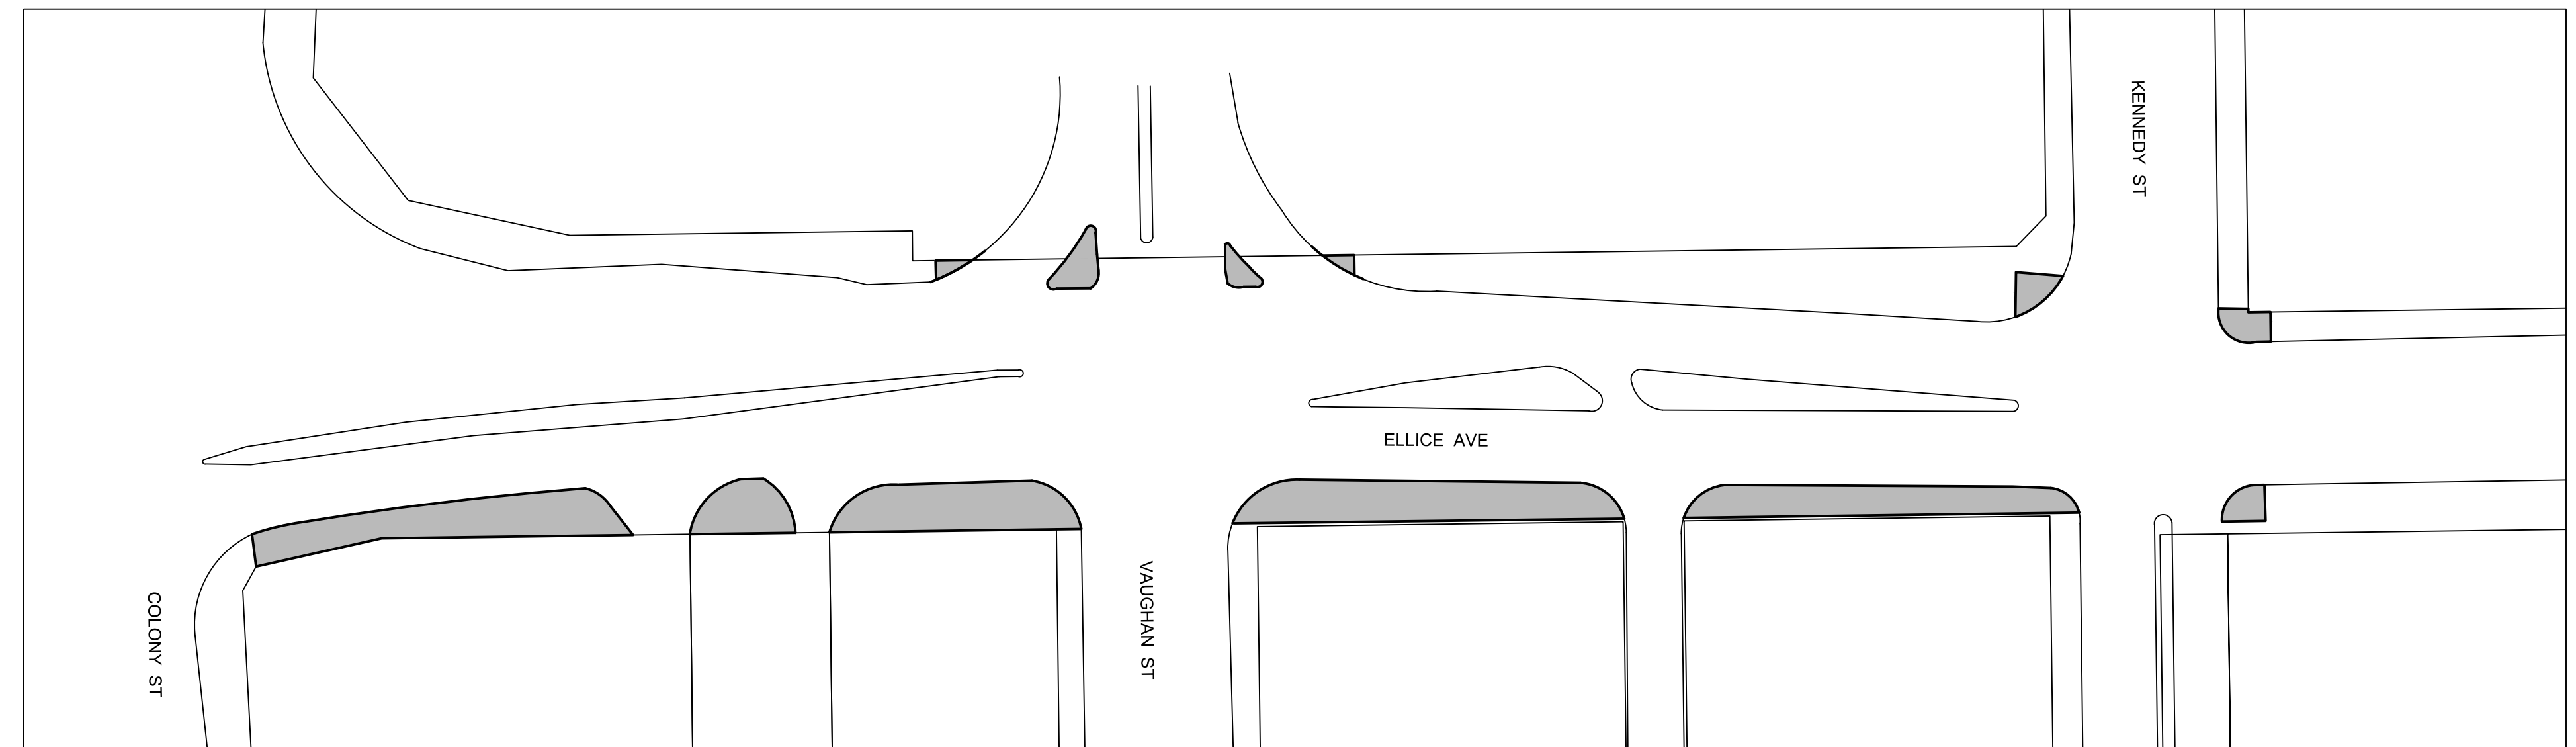

RELEASED FOR CONSTRUCTION BY: \_\_\_\_\_

DATE: \_\_\_\_\_