
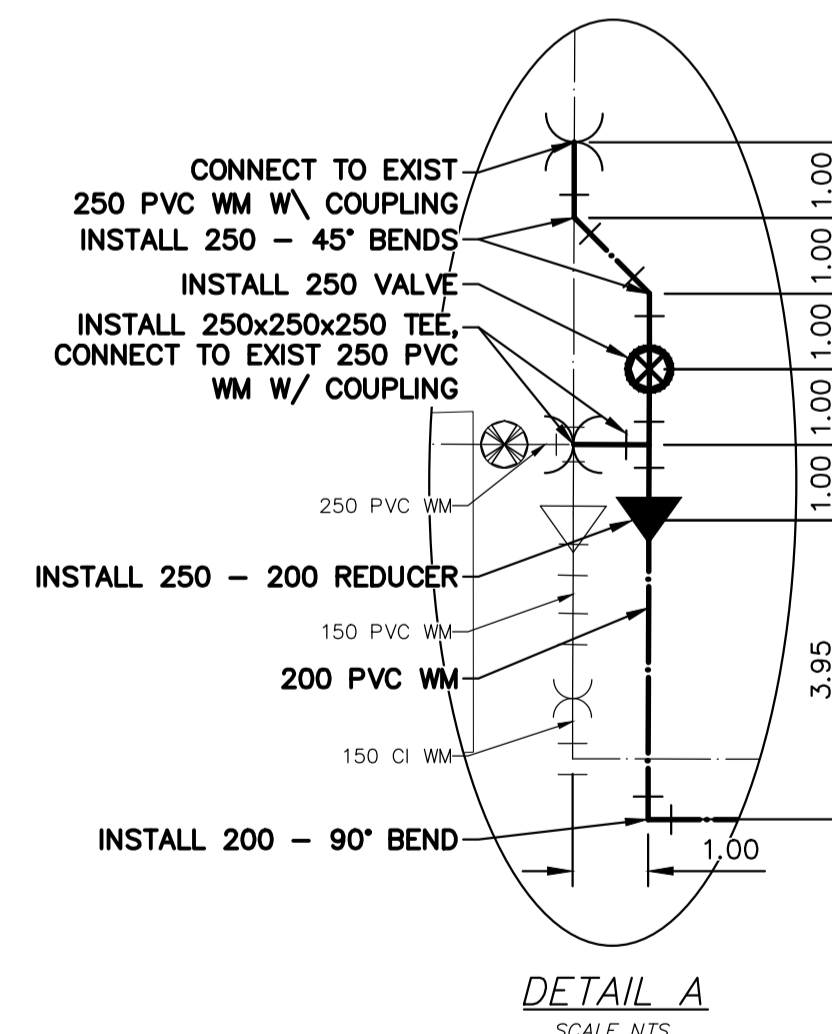


NOTE: CHAINAGES SHOWN ARE ALONG E. R. OF DALY STREET N

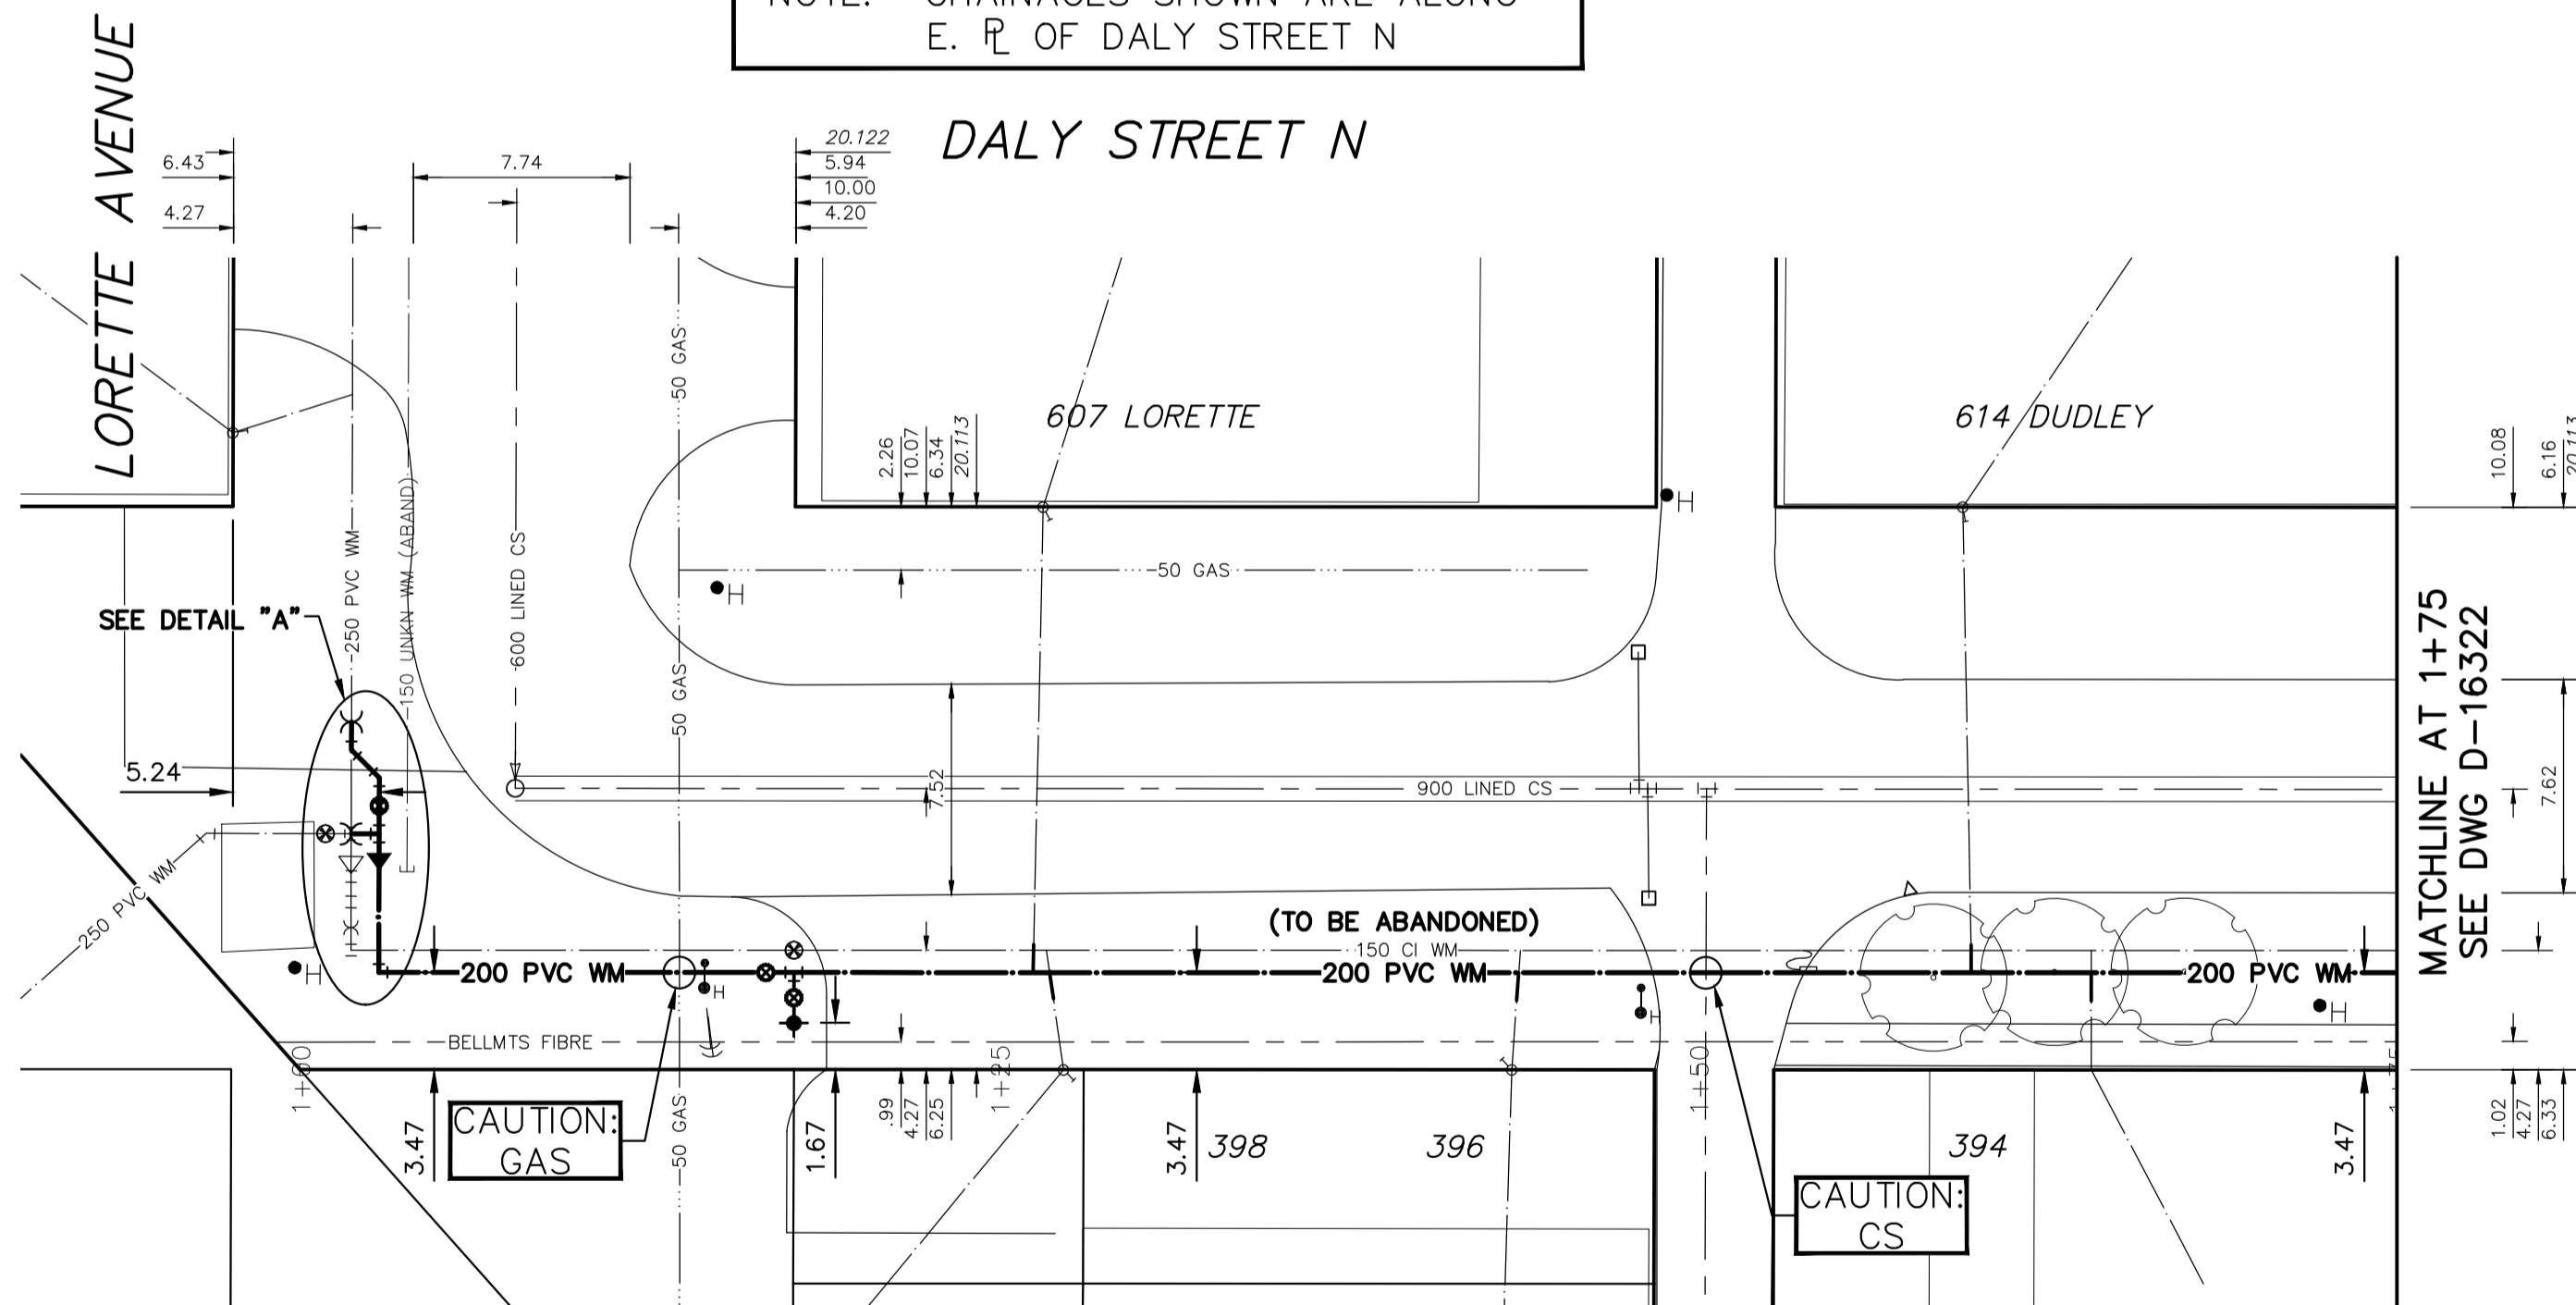


WATER SERVICE INFORMATION

ADDRESS	SIZE (mm) MATERIAL (STREET)	SIZE (mm) MATERIAL (PROP.)	SHORT & LONG MEASUREMENT	CORP. LOCATION	REMARKS
607 LORETTE AVE	25	25	26.0 NSL BLDG.	1' S OF S/C.	RECONNECT SERVICE
COMMERCIAL	CU	CU	29'>NNL LORETTE		RECONNECT SERVICE
614 DUDLEY AVE	25	20	21'NSL HOUSE	1 N/SC	RECONNECT SERVICE
COMMERCIAL	CU	CU	79' SSL DUDLEY		RECONNECT SERVICE
396 DALY ST N	UNKN	UNKN	UNKN	UNKN	RECONNECT SERVICE
COMMERCIAL	UNKN	UNKN	UNKN		RECONNECT SERVICE
396 DALY ST N	25	25	14 S/NHL	1 N/SC	RECONNECT SERVICE
COMMERCIAL	CU	CU	84'NNL LORETTE		RECONNECT SERVICE
394 DALY ST N	UNKN	UNKN	UNKN	UNKN	RECONNECT SERVICE
RESIDENTIAL	UNKN	UNKN	UNKN		RECONNECT SERVICE

*SERVICES TO BE RENEWED TO R. ALL OTHERS TO BE RECONNECTED

NOTE: ALL VALVES TO BE INSTALLED COUNTERCLOCKWISE TO CLOSE

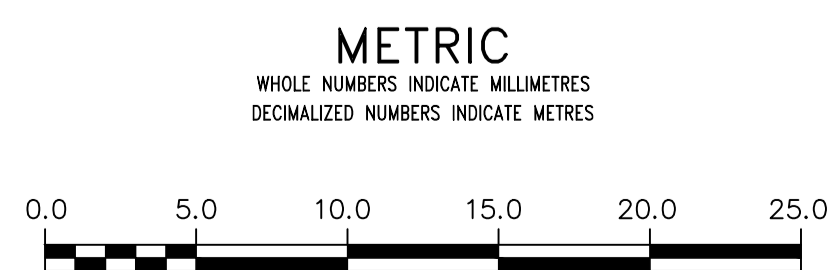

WARNING
IF POWER EQUIPMENT OR EXPLOSIVES ARE TO BE USED FOR EXCAVATION ON THIS PROJECT THE CONTRACTOR MUST:
1) NOTIFY THE GAS COMPANY OF THE PROPOSED LOCATION OF EXCAVATION.
2) TAKE PRECAUTION TO AVOID DAMAGE TO GAS COMPANY INSTALLATIONS.
SEE PROVINCIAL REGULATION 210/72 FOR DETAILS

LOCATION APPROVED
UNDERGROUND STRUCTURES
SUPV. U/G STRUCTURES COMMITTEE DATE
NOTE:
LOCATION OF UNDERGROUND STRUCTURES AS SHOWN ARE BASED ON THE BEST INFORMATION AVAILABLE BUT NO GUARANTEE IS GIVEN THAT ALL EXISTING UTILITIES ARE SHOWN OR THAT THE GIVEN LOCATIONS ARE EXACT. CONFIRMATION OF EXISTENCE AND EXACT LOCATION OF ALL SERVICES MUST BE OBTAINED FROM THE INDIVIDUAL UTILITIES BEFORE PROCEEDING WITH CONSTRUCTION.

B.M. ELEV.	NO.	REVISIONS	DATE	BY
	C	ISSUED FOR TENDER	22/05/12	R.H.
	B	DETAILED DESIGN SUBMISSION	22/05/03	R.H.
	A	PRELIMINARY DESIGN SUBMISSION	22/04/22	R.H.

wsp
1600 Buffalo Place
Winnipeg, Manitoba
R3T 6B8 Canada
Phone: 204-477-6650
Fax: 204-474-2864
wsp.com

DESIGNED BY	R.H.	CHECKED BY	S.M.
DRAWN BY	R.H.	APPROVED BY	S.M.
DATE	2022 05 12	RELEASED FOR CONSTRUCTION	

ENGINEER'S SEAL
CONSULTANT DRAWING NUMBER
221-02275-00-03

THE CITY OF WINNIPEG
WATER AND WASTE DEPARTMENT
ENGINEERING DIVISION
2022 WATER MAIN RENEWALS – CONTRACT 9
SHEET 03 OF 10
CITY DRAWING NUMBER
D-16321
DALY STREET NORTH
LORETTE AVENUE
8.5 SSL DUDLEY AVENUE

ENGINEERS
GEO-SCIENTISTS
MANITOBA
Certificate of Authorization
WSP Canada Inc.
No. 5750