


NOTE: CHAINAGES SHOWN ARE ALONG E. R. OF DALY STREET N

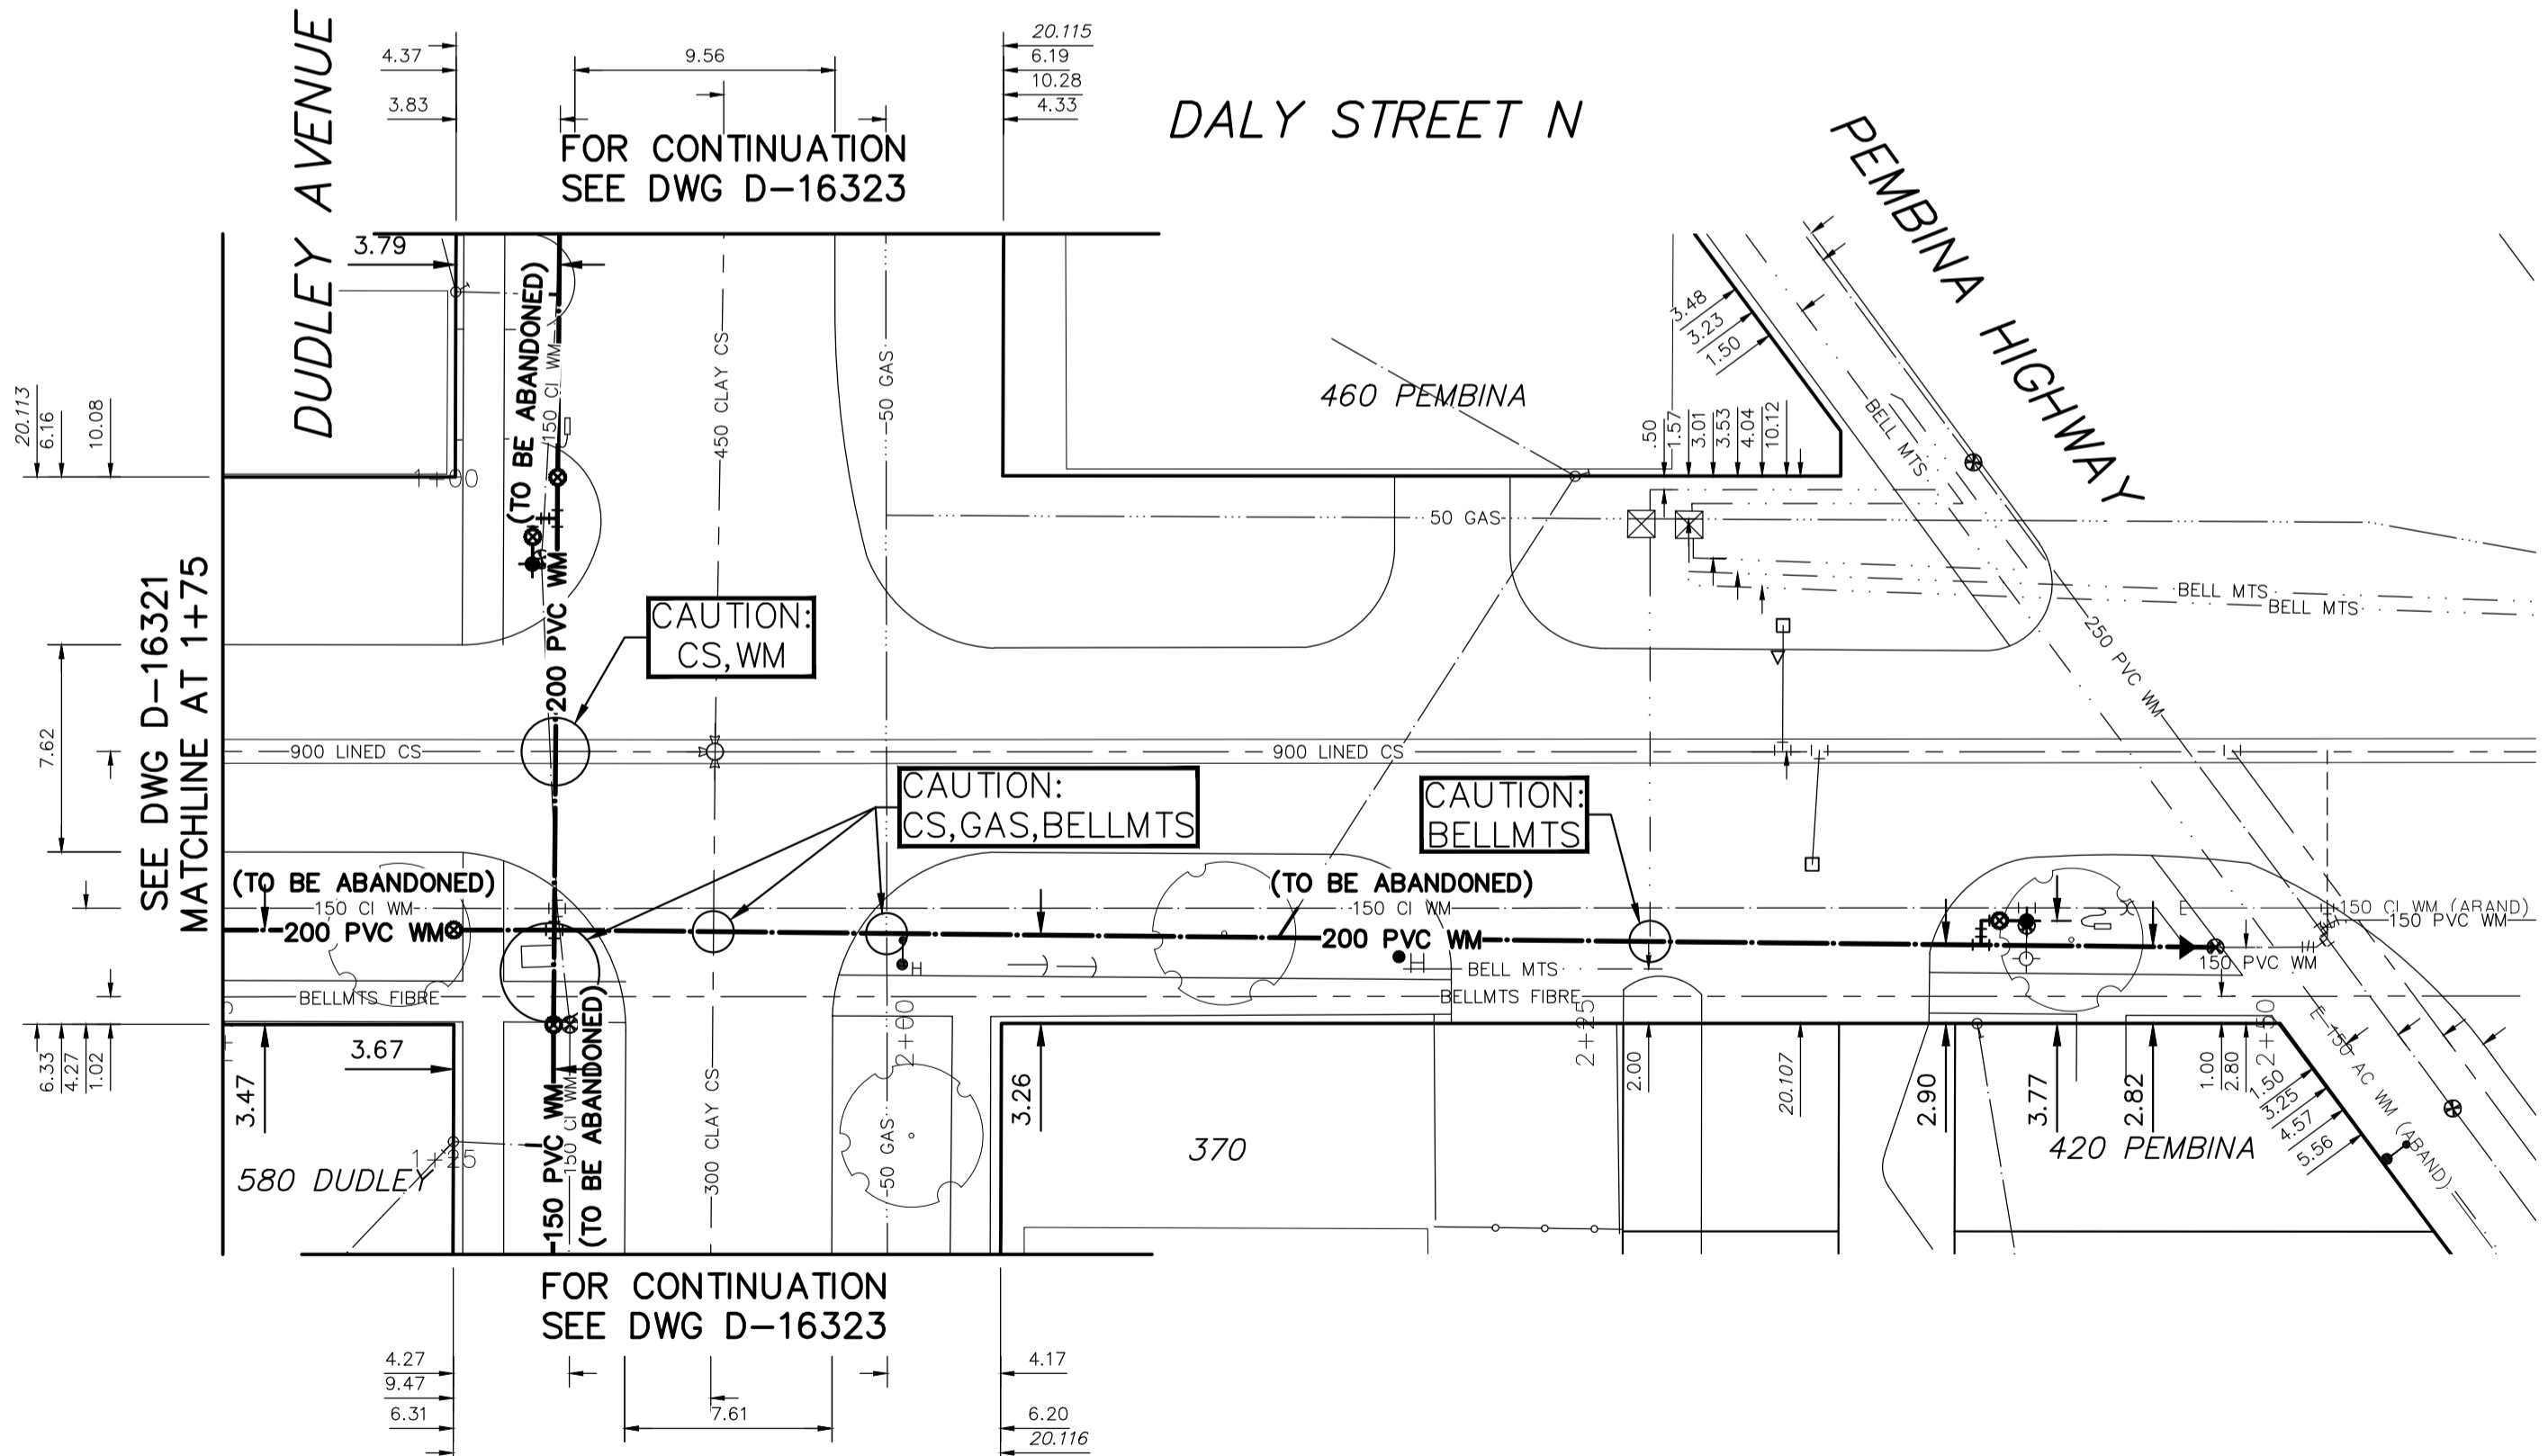


WATER SERVICE INFORMATION

ADDRESS	SIZE (mm) MATERIAL (STREET)	SIZE (mm) MATERIAL (PROP.)	SHORT & LONG MEASUREMENT	CORP. LOCATION	REMARKS
460 PEMBINA HWY COMMERCIAL	20 CU	20 CU	7 SNL BLDG 32 SSL PEMBINA	33.5 E S/C	RECONNECT SERVICE

*SERVICES TO BE RENEWED TO R. ALL OTHERS TO BE RECONNECTED

NOTE: ALL VALVES TO BE INSTALLED COUNTERCLOCKWISE TO CLOSE

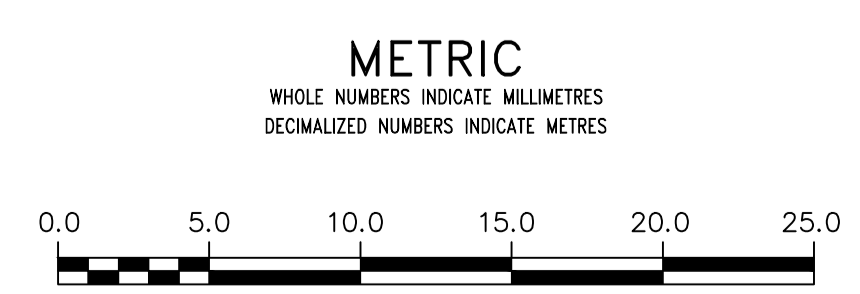

WARNING
IF POWER EQUIPMENT OR EXPLOSIVES ARE TO BE USED FOR EXCAVATION ON THIS PROJECT THE CONTRACTOR MUST:
1) NOTIFY THE GAS COMPANY OF THE PROPOSED LOCATION OF EXCAVATION.
2) TAKE PRECAUTION TO AVOID DAMAGE TO GAS COMPANY INSTALLATIONS.
SEE PROVINCIAL REGULATION 210/72 FOR DETAILS

LOCATION APPROVED UNDERGROUND STRUCTURES
SUPV. U/G STRUCTURES COMMITTEE DATE
NOTE:
LOCATION OF UNDERGROUND STRUCTURES AS SHOWN ARE BASED ON THE BEST INFORMATION AVAILABLE BUT NO GUARANTEE IS GIVEN THAT ALL EXISTING UTILITIES ARE SHOWN OR THAT THE GIVEN LOCATIONS ARE EXACT. CONFIRMATION OF EXISTENCE AND EXACT LOCATION OF ALL SERVICES MUST BE OBTAINED FROM THE INDIVIDUAL UTILITIES BEFORE PROCEEDING WITH CONSTRUCTION.

B.M. ELEV.	NO.	REVISIONS	DATE	BY
	C	ISSUED FOR TENDER	22/05/12	R.H.
	B	DETAILED DESIGN SUBMISSION	22/05/03	R.H.
	A	PRELIMINARY DESIGN SUBMISSION	22/04/22	R.H.

wsp		1600 Buffalo Place Winnipeg, Manitoba R3T 6B8 Canada Phone: 204-477-6650 Fax: 204-474-2864 wsp.com	
DESIGNED BY	R.H.	CHECKED BY	S.M.
DRAWN BY	R.H.	APPROVED BY	S.M.
DATE	2022 05 12	RELEASED FOR CONSTRUCTION	

ENGINEER'S SEAL
CONSULTANT DRAWING NUMBER
221-02275-00-04

THE CITY OF WINNIPEG
WATER AND WASTE DEPARTMENT
ENGINEERING DIVISION

2022 WATER MAIN RENEWALS – CONTRACT 9

DALY STREET NORTH
8.5 SSL DUDLEY AVENUE
PEMBINA HIGHWAY

SHEET **04** OF 10
CITY DRAWING NUMBER
D-16322

ENGINEERS GEOSCIENTISTS MANITOBA
Certificate of Authorization
WSP Canada Inc.
No. 5750