




CALDWELL CRESCENT - SCURFIELD BOULEVARD TO SCURFIELD BOULEVARD


HILLBERRY BAY - COLUMBIA DRIVE TO COLUMBIA DRIVE  
SHILLINGSTONE ROAD - COLUMBIA DRIVE TO COLUMBIA DRIVE

GULL LAKE ROAD - EAST LAKE DRIVE TO MARKHAM ROAD


BLACKWOOD BAY - MARRINGTON ROAD TO MARRINGTON ROAD

**LEGEND:**

-  AREA OF NEW OVERLAY
-  BUS ROUTE
-  SCHOOL LOCATION

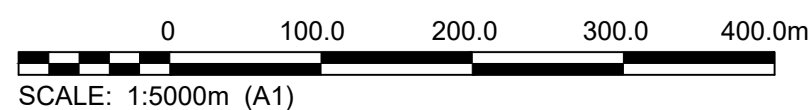

				DESIGNED BY	TT	CHECKED BY	-
				DRAWN BY	GEL	APPROVED BY	
HOR. SCALE: 1:5000				RELEASED FOR CONSTRUCTION:			
NO. REVISIONS				DATE	22/04/04	DATE	



**THE CITY OF WINNIPEG**  
PUBLIC WORKS DEPARTMENT  
ENGINEERING DIVISION

PROJECT TITLE  
**2022 THIN BITUMINOUS OVERLAY PROGRAM**  
**CONTRACT 1 - VARIOUS LOCATIONS**

CALDWELL CRESCENT, HILLBERRY BAY,  
SHILLINGSTONE ROAD, GULL LAKE ROAD,  
BLACKWOOD BAY

SHEET **04** OF **04**

COMPUTER FILE NAME  
22-0107-003\_C1.DWG

CITY DRAWING NUMBER  
--

CONSULTANT DRAWING NO.  
**C103**

\\k-file-41c-data\Projects\2022\22-0107-003\DWG\Wm  
PLOT 1:1 (A-1)