



APPENDIX 'F' – TRAFFIC STAGING DRAWINGS

TEMPORARY TRAFFIC SIGNAGE DETAIL 'A'

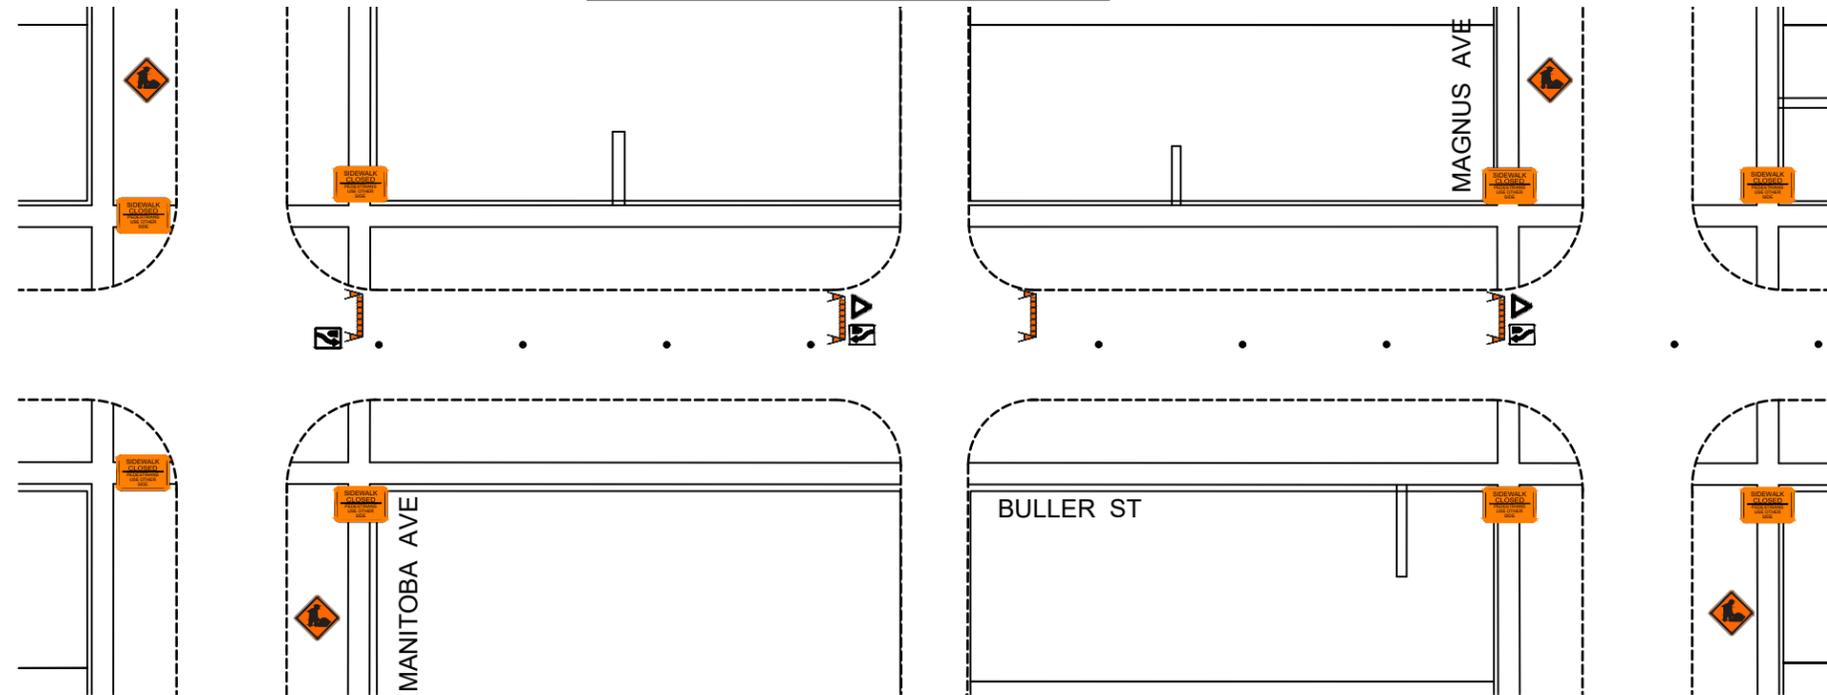

TEMPORARY TRAFFIC SIGNAGE DETAIL 'B'

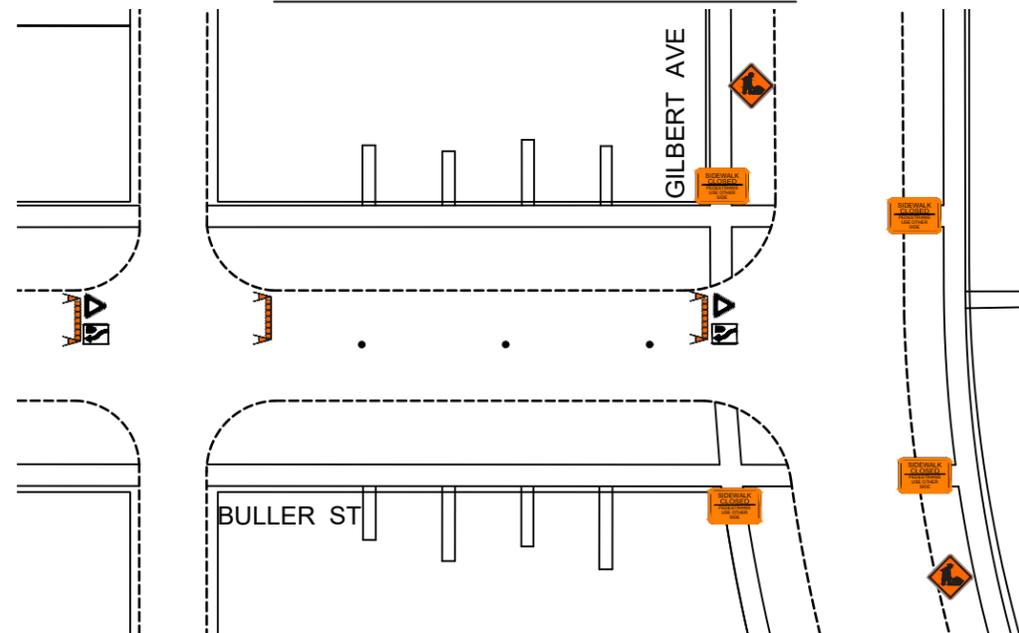

TRAFFIC SIGNAGE

TC-2 ROADWORK



RB-25 (L/R) KEEP LEFT/RIGHT



SIDEWALK CLOSED



YIELD TO ONCOMING TRAFFIC



ROAD CLOSED BARRICADE



BARRICADE



POLY POST



NOTES:

1. ALL TRAFFIC SIGNAGE AND TEMPORARY TRAFFIC CONTROL TO CONFORM WITH THE LATEST REVISION OF THE CITY OF WINNIPEG MANUAL OF TEMPORARY TRAFFIC CONTROL ON CITY STREETS
2. CONTRACTOR SHALL MAINTAIN SAFE PEDESTRIAN ACCESS AND CROSSINGS. WHERE SIDEWALK ARE LOCATED ON BOTH SIDES OF THE STREET, CONTRACTOR MUST MAINTAIN PEDESTRIAN ACCESS ON ONE SIDE AT ALL TIME.
3. CONSTRUCTION IS TO BE COMPLETED LANE AT A TIME WITH TRAFFIC TO BE MAINTAINED IN BOTH DIRECTIONS. WHEN CONSTRUCTION IS COMPLETE IN FIRST LANE, TRAFFIC WILL BE MOVED TO THE COMPLETED LANE AND TRAFFIC CONTROL MIRRORED.
4. PARKING TO BE REMOVED AT TIME OF CONSTRUCTION.
5. CONTRACTOR SHALL MAINTAIN AT LEAST ONE EAST / WEST BOUND AND ONE NORTH / SOUTH BOUND CROSSING AT EACH INTERSECTION AT ALL TIMES.

FOR INFORMATION ONLY

TENDER NO. 40-2022




THE CITY OF WINNIPEG
PUBLIC WORKS DEPARTMENT


BULLER ST
FROM MANITOBA AVE TO GILBERT AVE
TEMPORARY TRAFFIC SIGNAGE

ENGINEERING DIVISION
TECHNOLOGY SERVICES BRANCH
106 - 1155 PACIFIC AVE


TEMPORARY TRAFFIC SIGNAGE DETAIL 'A'

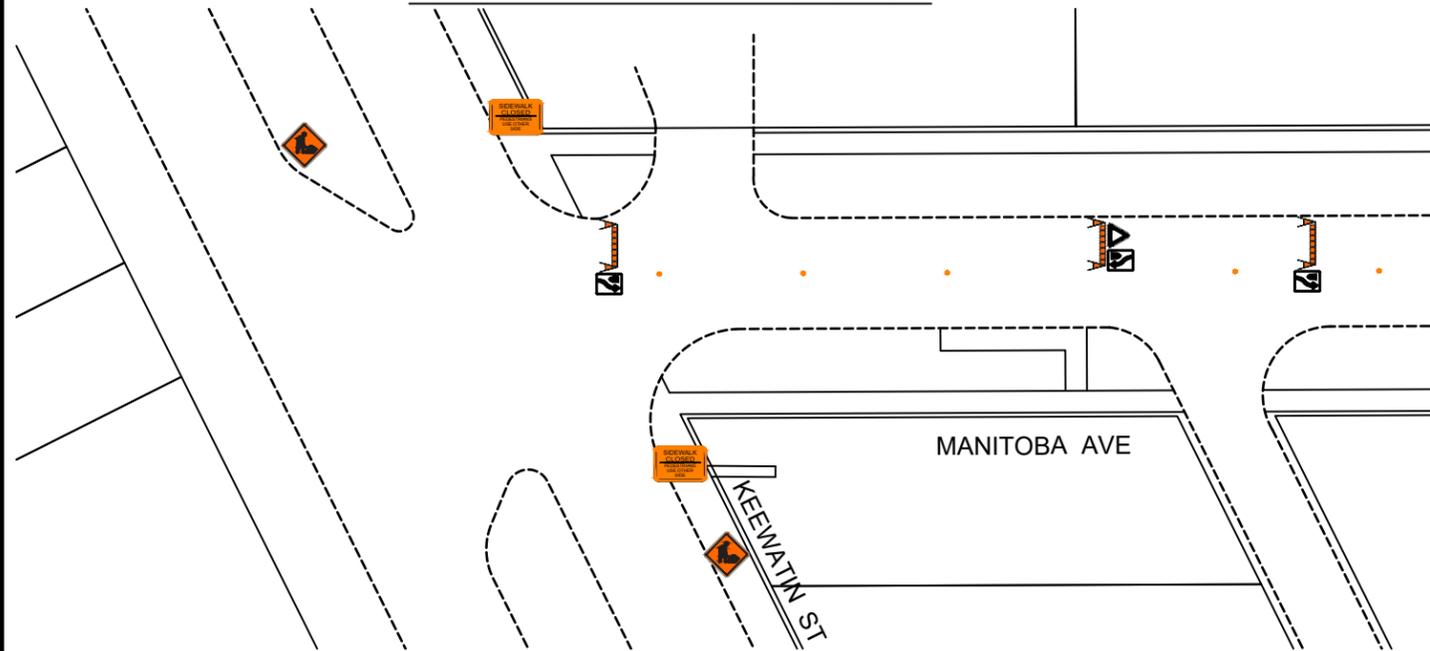

TEMPORARY TRAFFIC SIGNAGE DETAIL 'B'

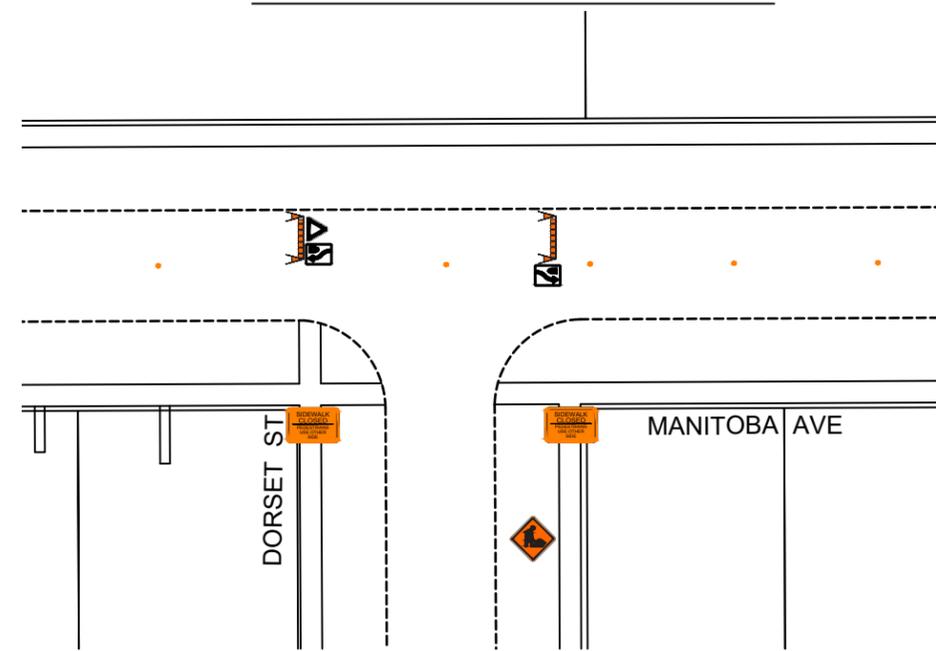

TEMPORARY TRAFFIC SIGNAGE DETAIL 'C'

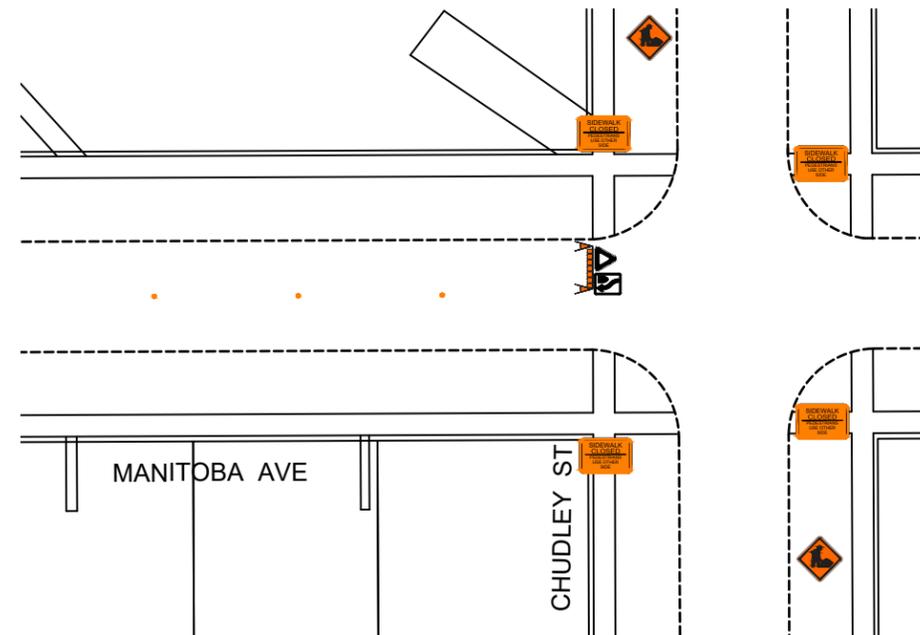

TRAFFIC SIGNAGE

TC-2 ROADWORK



RB-25 (L/R) KEEP LEFT/RIGHT



SIDEWALK CLOSED



YIELD TO ONCOMING TRAFFIC



ROAD CLOSED BARRICADE



BARRICADE



POLY POST



NOTES:

1. ALL TRAFFIC SIGNAGE AND TEMPORARY TRAFFIC CONTROL TO CONFORM WITH THE LATEST REVISION OF THE CITY OF WINNIPEG MANUAL OF TEMPORARY TRAFFIC CONTROL ON CITY STREETS
2. CONTRACTOR SHALL MAINTAIN SAFE PEDESTRIAN ACCESS AND CROSSINGS. WHERE SIDEWALK ARE LOCATED ON BOTH SIDES OF THE STREET, CONTRACTOR MUST MAINTAIN PEDESTRIAN ACCESS ON ONE SIDE AT ALL TIME.
3. CONSTRUCTION IS TO BE COMPLETED LANE AT A TIME WITH TRAFFIC TO BE MAINTAINED IN BOTH DIRECTIONS. WHEN CONSTRUCTION IS COMPLETE IN FIRST LANE, TRAFFIC WILL BE MOVED TO THE COMPLETED LANE AND TRAFFIC CONTROL MIRRORED.
4. PARKING TO BE REMOVED AT TIME OF CONSTRUCTION.
5. CONTRACTOR SHALL MAINTAIN AT LEAST ONE EAST / WEST BOUND AND ONE NORTH / SOUTH BOUND CROSSING AT EACH INTERSECTION AT ALL TIMES

FOR INFORMATION ONLY

TENDER NO. 40-2022




THE CITY OF WINNIPEG
PUBLIC WORKS DEPARTMENT

MANITOBA AVE
FROM KEEWATIN ST TO CHUDLEY ST
TEMPORARY TRAFFIC SIGNAGE

ENGINEERING DIVISION
TECHNOLOGY SERVICES BRANCH
106 - 1155 PACIFIC AVE



TEMPORARY TRAFFIC SIGNAGE DETAIL 'A'

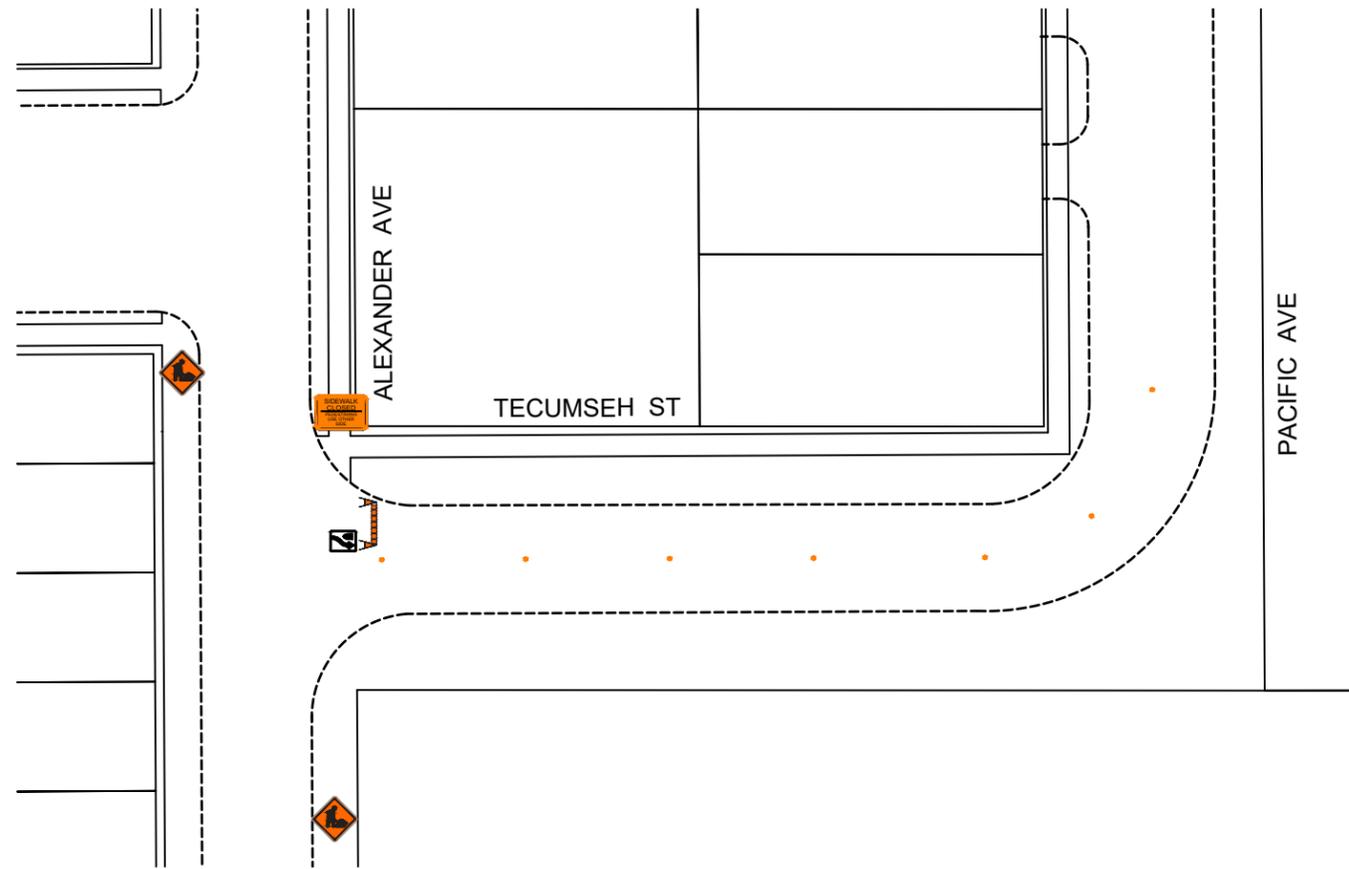

TRAFFIC SIGNAGE

TC-2 ROADWORK



RB-25 (L/R) KEEP LEFT/RIGHT



SIDEWALK CLOSED



YIELD TO ONCOMING TRAFFIC



ROAD CLOSED BARRICADE



BARRICADE



POLY POST



NOTES:

1. ALL TRAFFIC SIGNAGE AND TEMPORARY TRAFFIC CONTROL TO CONFORM WITH THE LATEST REVISION OF THE CITY OF WINNIPEG MANUAL OF TEMPORARY TRAFFIC CONTROL ON CITY STREETS
2. CONTRACTOR SHALL MAINTAIN SAFE PEDESTRIAN ACCESS AND CROSSINGS. WHERE SIDEWALK ARE LOCATED ON BOTH SIDES OF THE STREET, CONTRACTOR MUST MAINTAIN PEDESTRIAN ACCESS ON ONE SIDE AT ALL TIME.
3. CONSTRUCTION IS TO BE COMPLETED LANE AT A TIME WITH TRAFFIC TO BE MAINTAINED IN BOTH DIRECTIONS. WHEN CONSTRUCTION IS COMPLETE IN FIRST LANE, TRAFFIC WILL BE MOVED TO THE COMPLETED LANE AND TRAFFIC CONTROL MIRRORED.
4. PARKING TO BE REMOVED AT TIME OF CONSTRUCTION.
5. CONTRACTOR SHALL MAINTAIN AT LEAST ONE EAST / WEST BOUND AND ONE NORTH / SOUTH BOUND CROSSING AT EACH INTERSECTION AT ALL TIMES.

FOR INFORMATION ONLY

TENDER NO. 40-2022




THE CITY OF WINNIPEG
PUBLIC WORKS DEPARTMENT


TECUMSEH ST
FROM ALEXANDER AVE TO PACIFIC AVE
TEMPORARY TRAFFIC SIGNAGE

ENGINEERING DIVISION
TECHNOLOGY SERVICES BRANCH
106 - 1155 PACIFIC AVE


TEMPORARY TRAFFIC SIGNAGE DETAIL 'A'

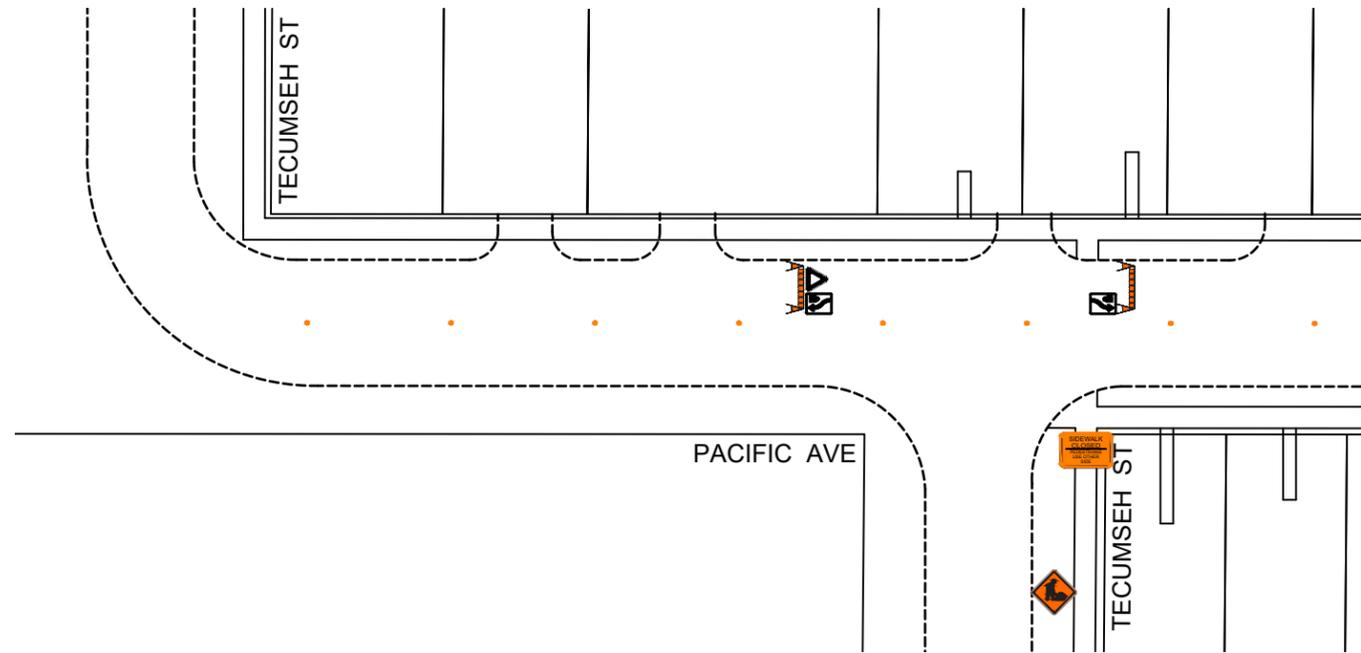

TEMPORARY TRAFFIC SIGNAGE DETAIL 'B'

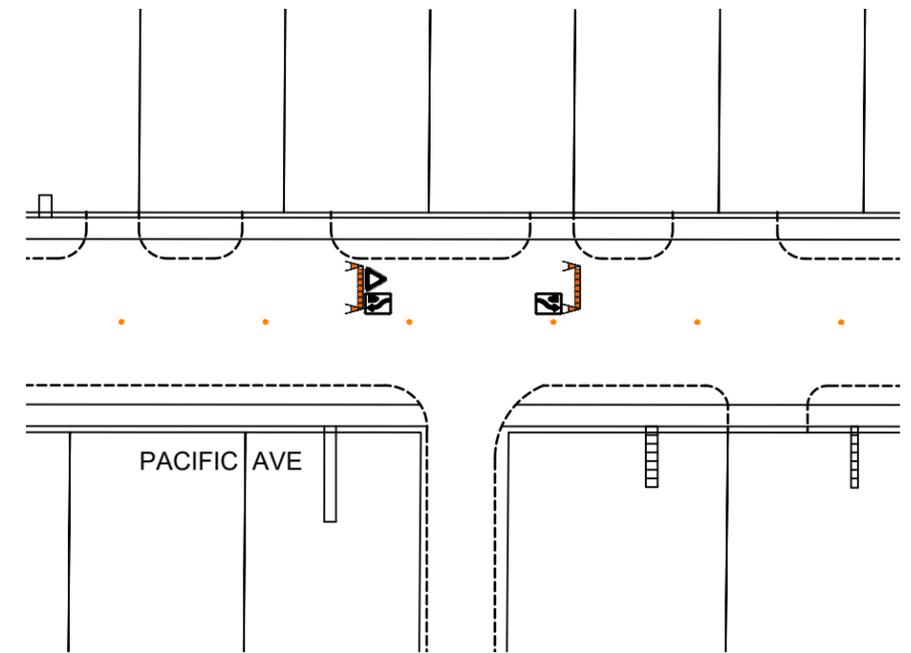

TEMPORARY TRAFFIC SIGNAGE DETAIL 'C'

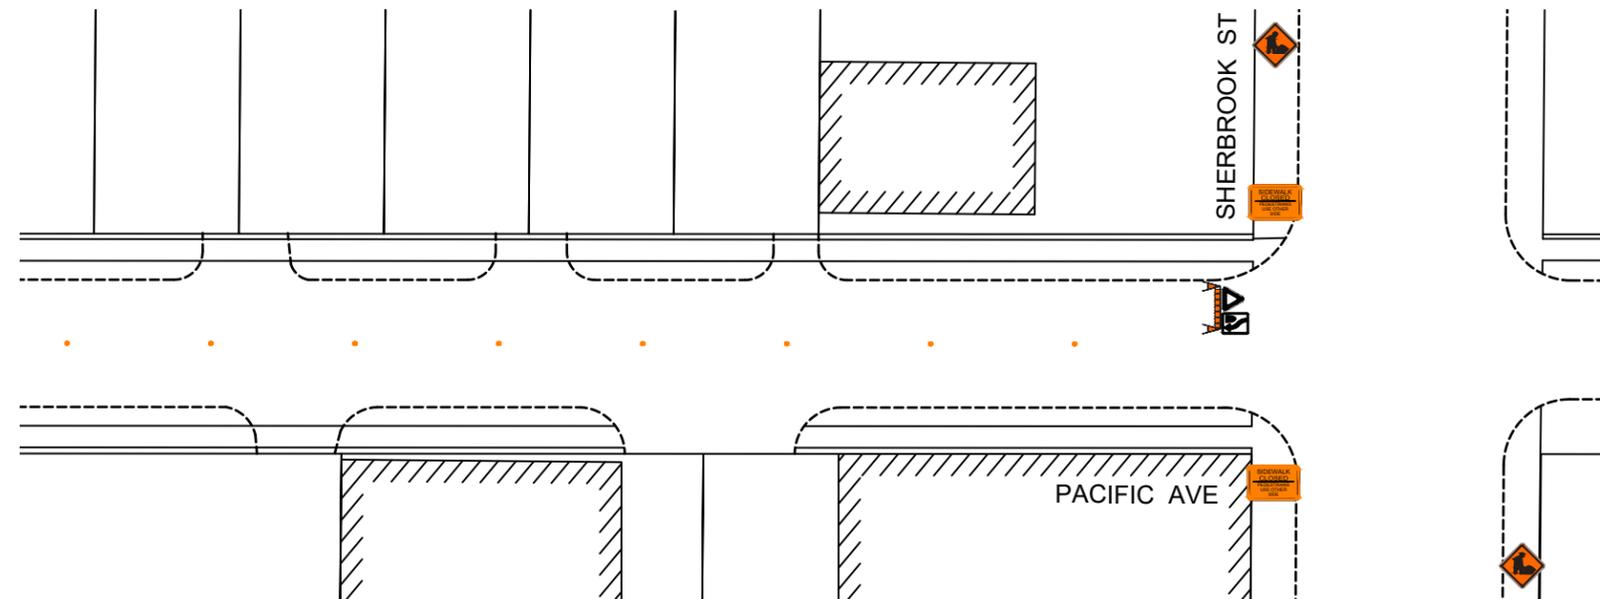

TRAFFIC SIGNAGE

TC-2 ROADWORK



RB-25 (L/R) KEEP LEFT/RIGHT



SIDEWALK CLOSED



YIELD TO ONCOMING TRAFFIC



ROAD CLOSED BARRICADE



BARRICADE



POLY POST



NOTES:

1. ALL TRAFFIC SIGNAGE AND TEMPORARY TRAFFIC CONTROL TO CONFORM WITH THE LATEST REVISION OF THE CITY OF WINNIPEG MANUAL OF TEMPORARY TRAFFIC CONTROL ON CITY STREETS
2. CONTRACTOR SHALL MAINTAIN SAFE PEDESTRIAN ACCESS AND CROSSINGS. WHERE SIDEWALK ARE LOCATED ON BOTH SIDES OF THE STREET, CONTRACTOR MUST MAINTAIN PEDESTRIAN ACCESS ON ONE SIDE AT ALL TIME.
3. CONSTRUCTION IS TO BE COMPLETED LANE AT A TIME WITH TRAFFIC TO BE MAINTAINED IN BOTH DIRECTIONS. WHEN CONSTRUCTION IS COMPLETE IN FIRST LANE, TRAFFIC WILL BE MOVED TO THE COMPLETED LANE AND TRAFFIC CONTROL MIRRORED.
4. PARKING TO BE REMOVED AT TIME OF CONSTRUCTION.
5. CONTRACTOR SHALL MAINTAIN AT LEAST ONE EAST / WEST BOUND AND ONE NORTH / SOUTH BOUND CROSSING AT EACH INTERSECTION AT ALL TIMES.

FOR INFORMATION ONLY TENDER NO. 40-2022

THE CITY OF WINNIPEG
PUBLIC WORKS DEPARTMENT

PACIFIC AVE
FROM TECUMSEH ST TO SHERBROOK ST
TEMPORARY TRAFFIC SIGNAGE

ENGINEERING DIVISION
TECHNOLOGY SERVICES BRANCH
106 - 1155 PACIFIC AVE