




THE CITY OF WINNIPEG PUBLIC WORKS DEPARTMENT ENGINEERING DIVISION

2022 THIN BITUMINOUS OVERLAY (TBO) PROGRAM
CONTRACT 2

TENDER NO. 410-2022

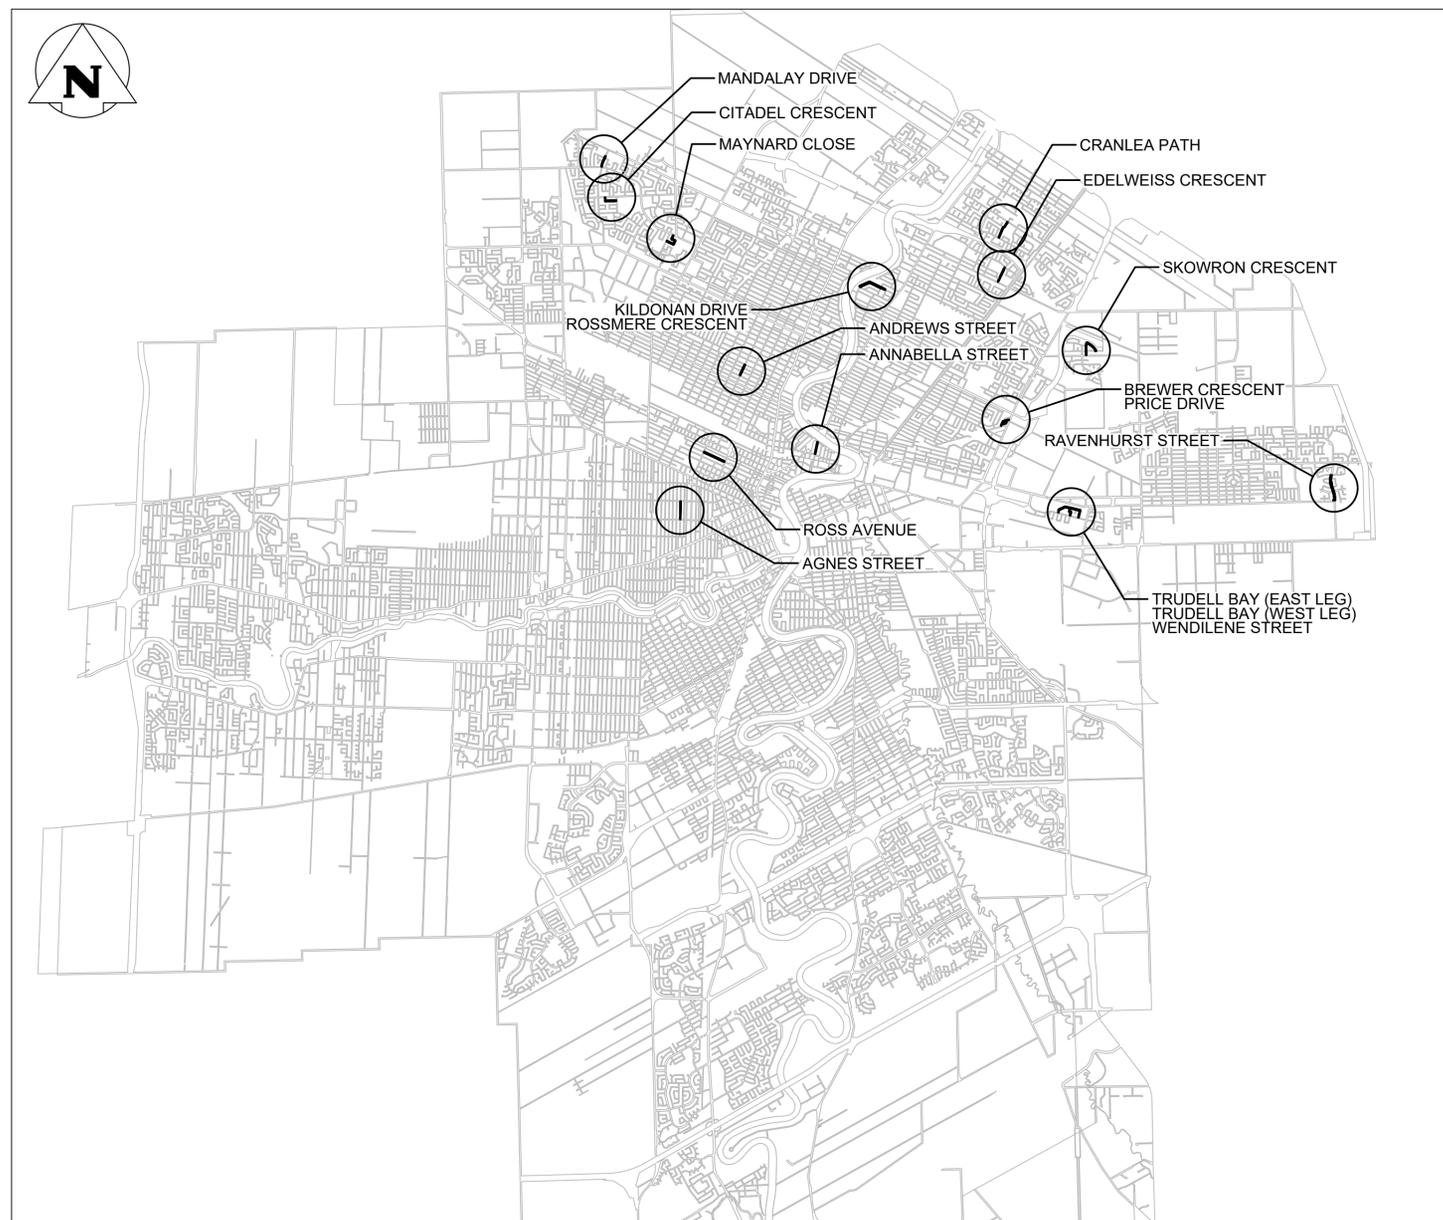

DRAWING LIST

DWG NO. DESCRIPTION

DWG NO.	DESCRIPTION
C201	MANDALAY DRIVE - JEFFERSON AVENUE TO 20.0 NORTH OF CANNES CRESCENT
C201	CITADEL CRESCENT - ADSUM DRIVE TO DESHARNAIS STREET
C201	MAYNARD CLOSE - JEFFERSON AVENUE TO MABERLEY ROAD
C201	KILDONAN DRIVE - ROSSMERE CRESCENT TO MOSSDALE AVENUE
C201	ROSSMERE CRESCENT - KILDONAN DRIVE TO DUNVEGAN STREET
C201	CRANLEA PATH - McIVOR AVENUE TO GILMORE AVENUE
C201	EDELWEISS CRESCENT - DONWOOD DRIVE TO SPRINGFIELD ROAD
C202	ANDREWS STREET - COLLEGE AVENUE TO REDWOOD AVENUE
C202	ANDREWS STREET - REDWOOD AVENUE TO ABERDEEN AVENUE
C202	ANNABELLA STREET - ROVER AVENUE TO SUTHERLAND AVENUE
C202	ROSS AVENUE - ISABEL STREET TO SHERBROOK STREET
C202	AGNES STREET - SARGENT AVENUE TO ELLICE AVENUE
C203	SKOWRON CRESCENT - JACQUES AVENUE TO GRASSIE BOULEVARD
C203	BREWER CRESCENT - MOLSON STREET TO MOLSON STREET
C203	PRICE DRIVE - BREWER CRESCENT TO BREWER CRESCENT
C203	TRUDELL BAY (EAST LEG) - ROUGEAU AVENUE TO GARDINER COVE
C203	TRUDELL BAY (WEST LEG) - GARDINER COVE TO ROUGEAU AVENUE
C203	WENDILENE STREET - ROUGEAU AVENUE TO TRUDELL BAY
C203	RAVENHURST STREET - PANDORA AVENUE TO JOHN DUNCAN DRIVE