



**1 CONCRETE UNIT PAVERS**  
Scale: 1:20

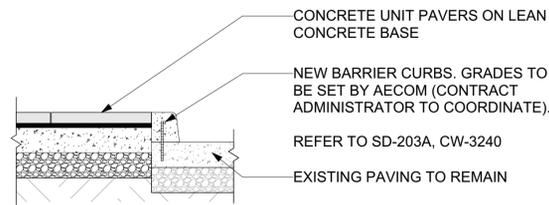


**2 BARRIER CURB**  
Scale: 1:20

NOTES:  
1. CONTRACTOR TO REPAIR ANY AREAS DAMAGED DURING CONSTRUCTION WITH SOD

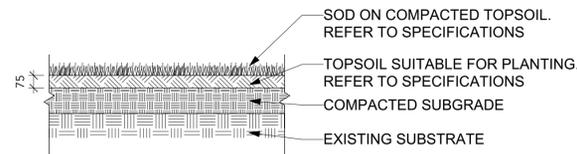


**3 SOIL AND SOD**  
Scale: 1:20

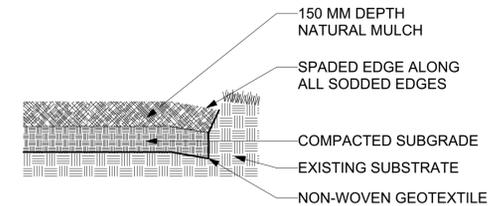


**4 NATURAL WOOD MULCH DETAIL**  
Scale: 1:20

THIS DRAWING SHALL NOT BE SCALED. FOLLOW GIVEN DIMENSIONS ONLY.  
THE CONTRACTOR SHALL SATISFY HIM/HERSELF THAT ALL DIMENSIONS AND INFORMATION ARE CORRECT.  
PRIOR TO THE COMMENCEMENT OF WORK REPORT ANY DISCREPANCIES TO THE CONTRACT ADMINISTRATOR.  
VARIATIONS AND MODIFICATIONS TO WORK WILL NOT BE ALLOWED WITHOUT THE WRITTEN PERMISSION OF THE CONTRACT ADMINISTRATOR.  
THIS DRAWING SHALL NOT BE USED FOR CONSTRUCTION PURPOSES UNTIL APPROVED BY CONTRACT ADMINISTRATOR AND AUTHORIZED BY OWNER.

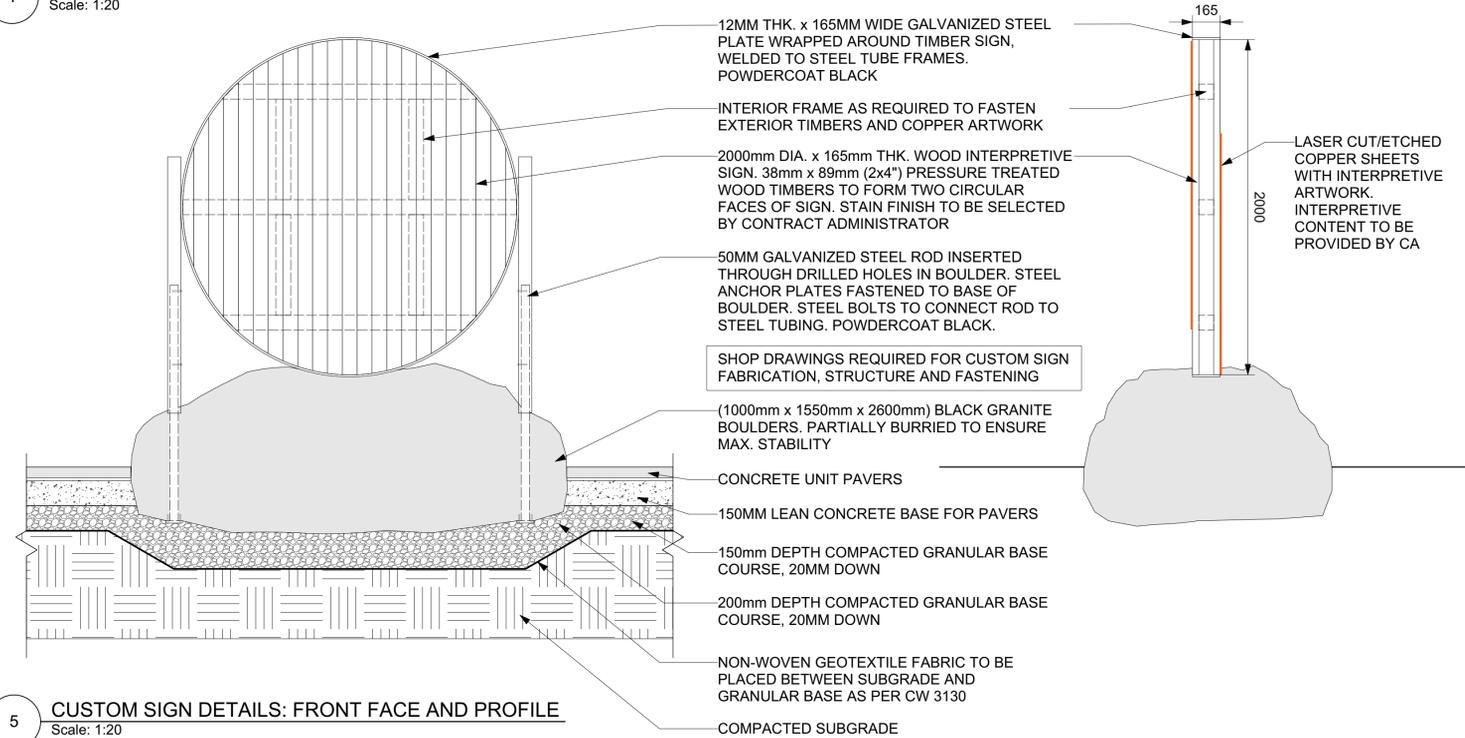


**5 CUSTOM SIGN DETAILS: FRONT FACE AND PROFILE**  
Scale: 1:20

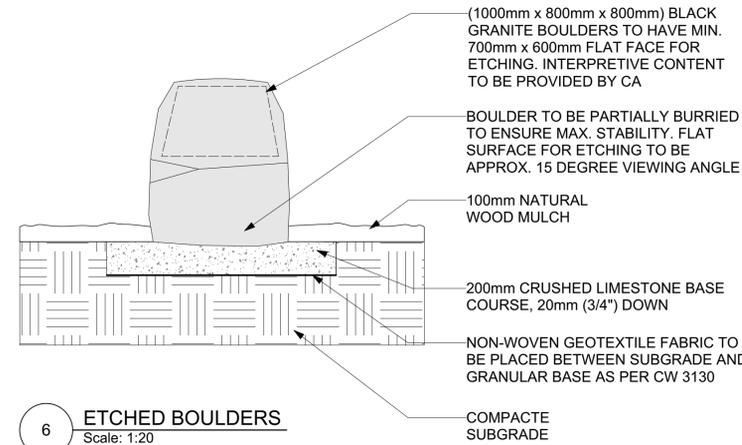


**6 ETCHED BOULDERS**  
Scale: 1:20




**10 CUSTOM FOUNTAIN FLASHING DETAIL**  
Scale: 1:20

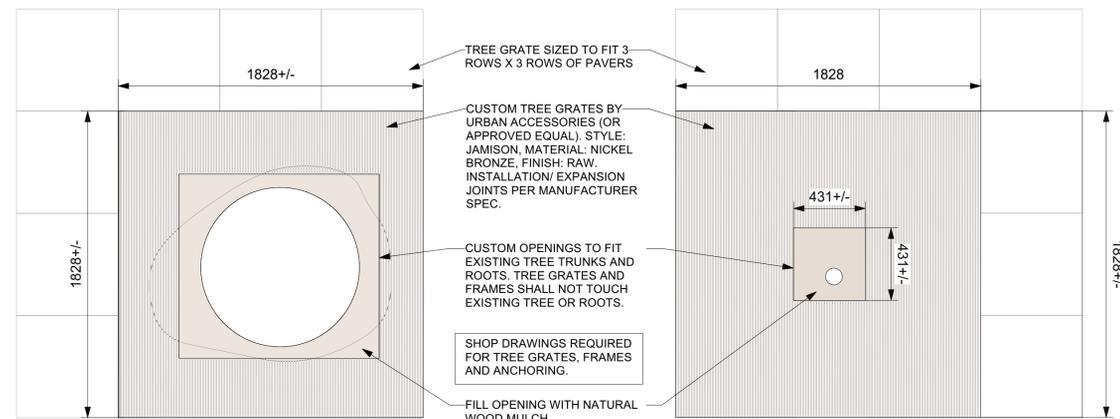


**7 TREE GRATES DETAIL**  
Scale: 1:20

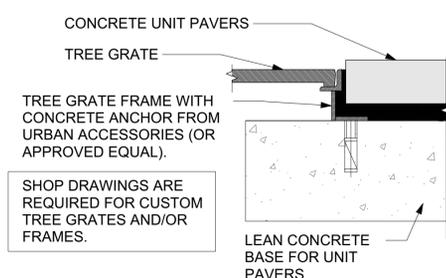

**8 TREE GRATE FRAME**  
Scale: 1:5

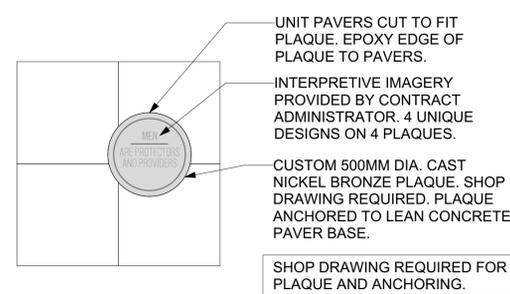

**9 INTERPRETIVE PLAQUE DETAIL**  
Scale: 1:20

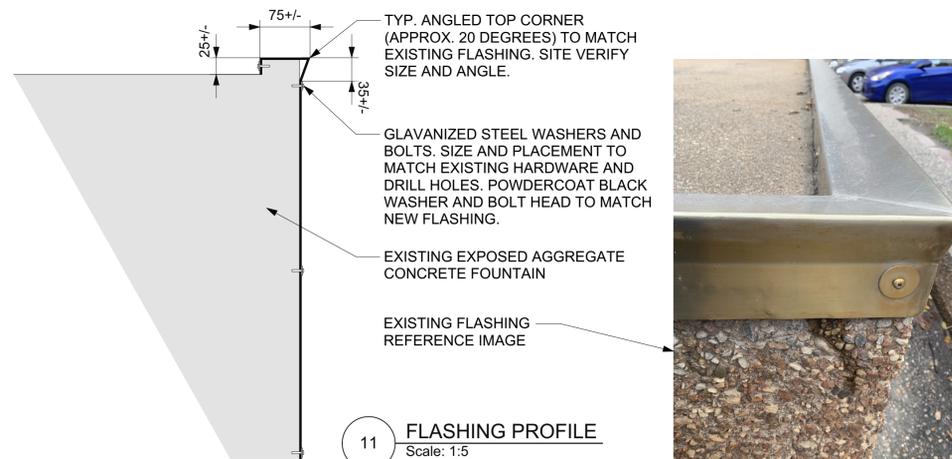

**11 FLASHING PROFILE**  
Scale: 1:5

No.	Date	Reviewed	Revision Notes
E	2022-06-08	ML	ISSUED FOR TENDER
D	2022-05-13	ML	ISSUED FOR TENDER
C	2022-04-21	ML	ISSUED FOR 90% REVIEW
B	2021-12-21	ML	ISSUED FOR 60% REVIEW
A	2021-10-21	ML	ISSUED FOR 30% REVIEW

PRELIMINARY  
DRAWING  
NOT TO BE USED FOR  
CONSTRUCTION

Consultant

little bluestem  
 landscape architecture  
*Little studio, deep roots.*

139 MORLEY AVENUE  
WINNIPEG, MB

Project Title

**BROADWAY BLVD  
INTERPRETIVE PLAZA**  
  
**WEST MEDIAN AT BROADWAY  
AND DONALD AVENUE**

Sheet Title

**SITE + CUSTOM DETAILS**

Drawn By	ML	Project No.	464-2022
Reviewed By	DG	Sheet No.	<b>L04</b>
Date	2022-06-08		
Scale	AS NOTED		