



**ACCESS RAMP**  
SCALE: N.T.S.

**STEP ①**


- CONSTRUCT ACCESS RAMP
- INSTALL SAFETY FENCE

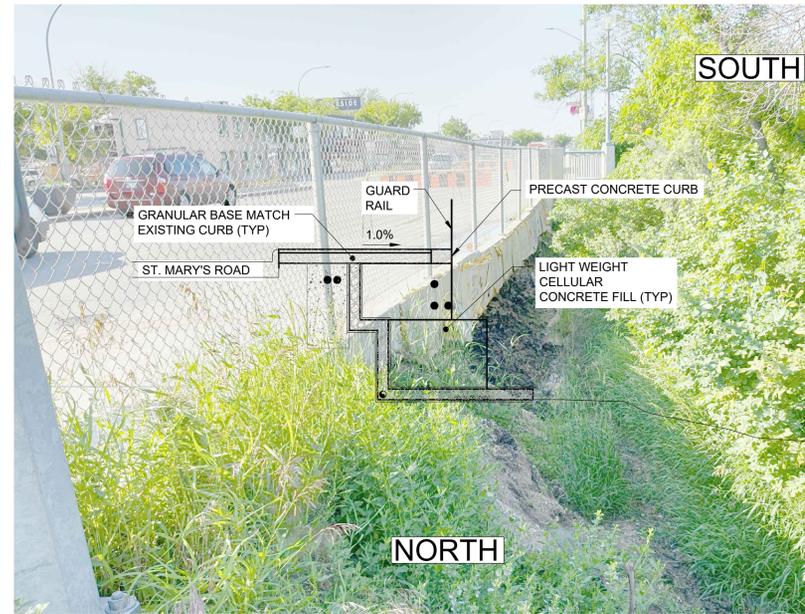


**SIDEWALK REPAIR AREA**  
SCALE: N.T.S.

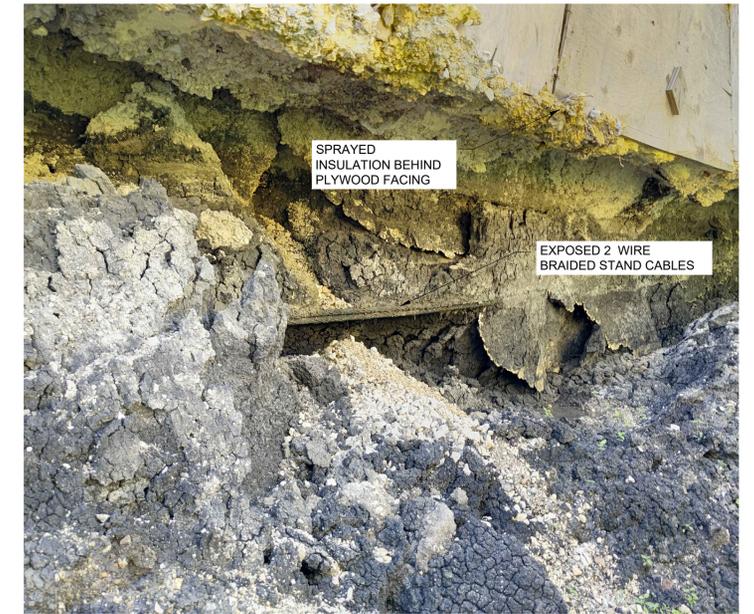

**EXPOSED CABLES**  
SCALE: N.T.S.

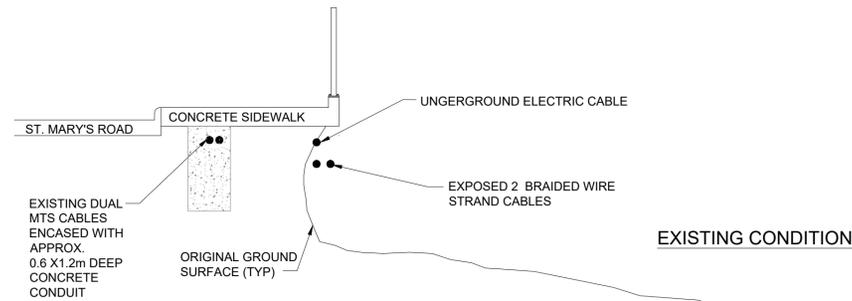


**EXISTING CONDITION**

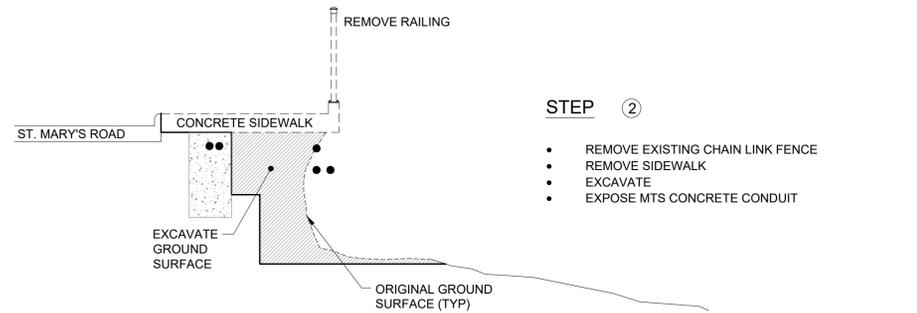


**STEP ②**

- REMOVE EXISTING CHAIN LINK FENCE
- REMOVE SIDEWALK
- EXCAVATE
- EXPOSE MTS CONCRETE CONDUIT

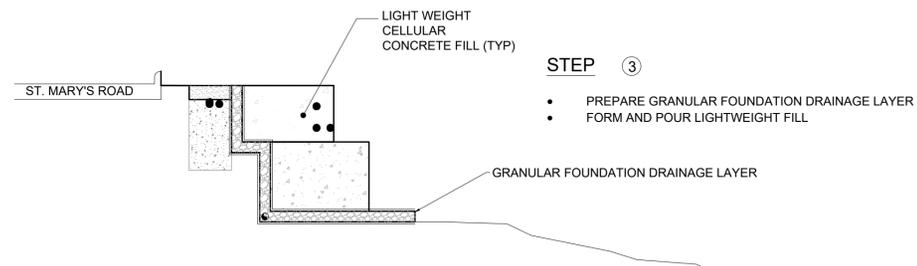

**STEP ③**


- PREPARE GRANULAR FOUNDATION DRAINAGE LAYER
- FORM AND POUR LIGHTWEIGHT FILL

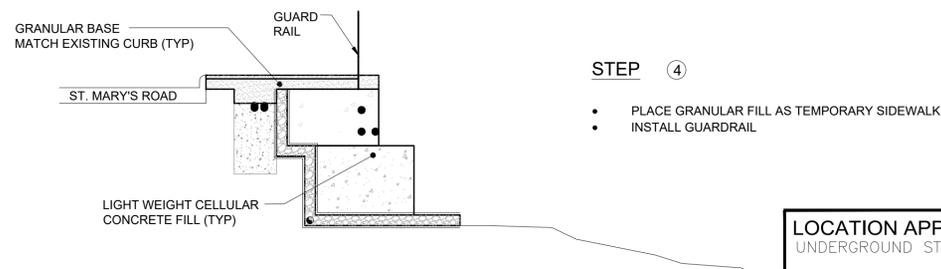

**STEP ④**

- PLACE GRANULAR FILL AS TEMPORARY SIDEWALK
- INSTALL GUARDRAIL

**CONSTRUCTION STEPS**  
SCALE: N.T.S.

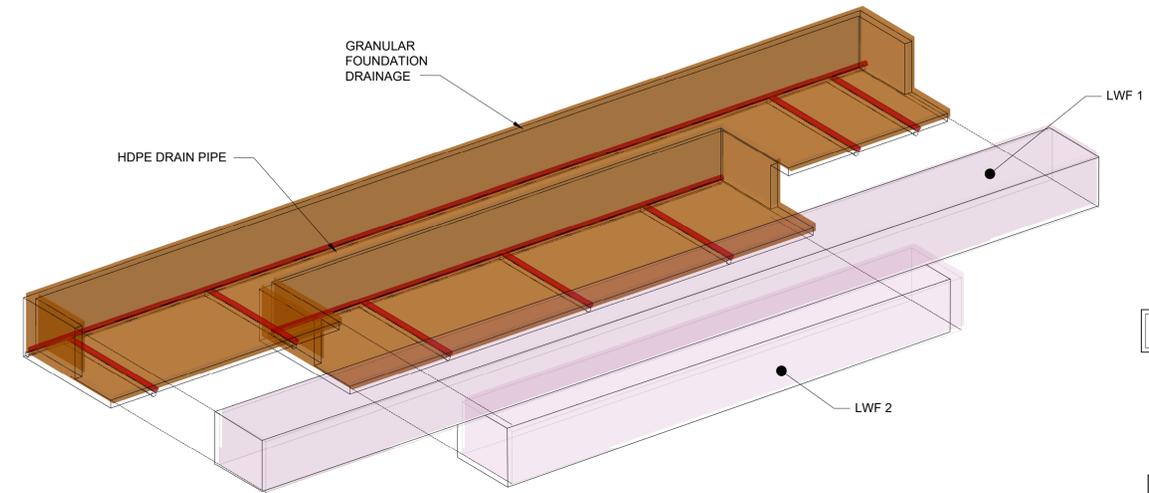

**LIGHT WEIGHT FILL CONCEPTUAL 3D MODEL**  
SCALE: N.T.S.

**FPL = 230.63m**

**METRIC**

WHOLE NUMBERS INDICATE MILLIMETRES  
DECIMALIZED NUMBERS INDICATE METRES

**PROPERTY LIMITS DELINEATION**

DELINEATION OF PROPERTY LIMITS AS SHOWN ON THIS DWG DOES NOT REPRESENT A "LEGAL SURVEY". KGS GROUP MAKES NO REPRESENTATION OR WARRANTY AS TO THE ACCURACY OF PROPERTY LIMITS DELINEATED ON THIS DWG, NOR ON THE DIMENSIONAL ACCURACY OF DWG FEATURES RELATIVE TO THOSE PROPERTY LIMITS.

**WARNING**

1. NOTIFY THE GAS COMPANY OF THE PROPOSED LOCATION OF EXCAVATION.
2. TAKE PRECAUTION TO AVOID DAMAGE TO GAS COMPANY INSTALLATIONS.
3. SEE PROVINCIAL REGULATION 210/72 FOR DETAILS.

**ISSUED FOR TENDER**



<b>LOCATION APPROVED UNDERGROUND STRUCTURES</b> SUPV. U/G STRUCTURES COMMITTEE      DATE NOTE: LOCATION OF UNDERGROUND STRUCTURES AS SHOWN ARE BASED ON THE BEST INFORMATION AVAILABLE BUT NO GUARANTEE IS GIVEN THAT ALL EXISTING UTILITIES ARE SHOWN OR THAT THE GIVEN LOCATIONS ARE EXACT. CONFIRMATION OF EXISTENCE AND EXACT LOCATION OF ALL SERVICES MUST BE OBTAINED FROM THE INDIVIDUAL UTILITIES BEFORE PROCEEDING WITH CONSTRUCTION.		B.M. : ELEV. :	<b>KGS GROUP</b>		ENGINEER'S SEAL	<b>THE CITY OF WINNIPEG</b> PUBLIC WORKS DEPARTMENT ENGINEERING DIVISION	PROJECT TITLE <b>ST. MARY'S ROAD RIVERBANK STABILITY IMPROVEMENT WORKS</b>	SHEET OF <b>3 5</b>
NO.    0 REVISIONS	DATE    22/08/12	BY    BPA	DESIGNED BY    CR CHECKED BY    BPA	DRAWN BY    JP APPROVED BY    BPA	HORIZONTAL SCALE: AS NOTED VERTICAL SCALE:		RELEASED FOR CONSTRUCTION:	CONSULTANT DRAWING NO. <b>G03</b>
			NO.    0 REVISIONS	DATE    2022-08-12	BY    -	RELEASED FOR CONSTRUCTION:	CONSTRUCTION SEQUENCE AND SITE PHOTOS	CITY DRAWING NUMBER <b>RW753-22-03</b>