

**General Notes**


- 1. Sub-Grade, Sub Base & Base Coarse Construction as per CW 3110
- 2. Topsoil & Seed as per CW3520 and CW 3540
- 3. Topsoil & Sod as per CW 3510 and CW 3540

Drawing Title:

**PARKWAY PATH  
CRUSHED LIMESTONE**

Drawing No:

**SCD-646**

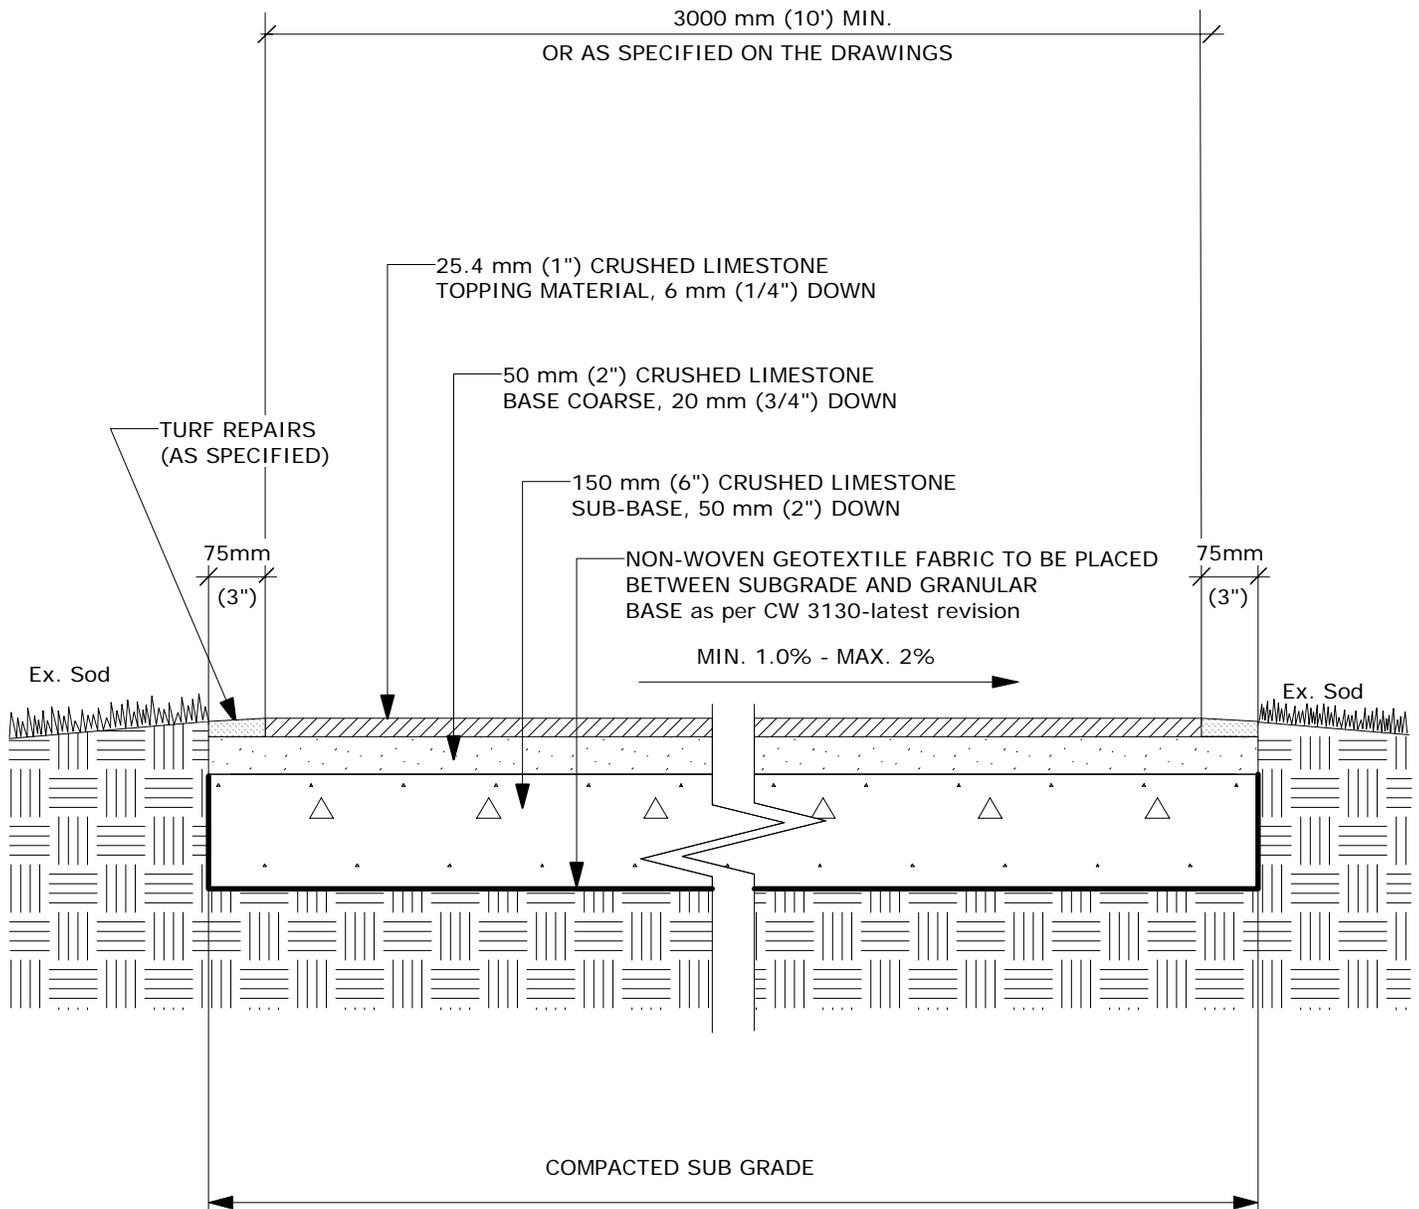

DIMENSIONS SHOWN ARE IN MILLIMETRES UNLESS OTHERWISE SPECIFIED

REVISION: 1  
DATE: January 12, 2012  
SCALE: NTS  
DRAWN BY: SP

The City of Winnipeg  
Planning, Property and Development Department  
Planning and Land Use Division  
Unit 15 - 30 Fort Street, Winnipeg, MB, R3C 4X5

