



	CI WM		REPAIR < 5YRS-ABANDON		AQUEDUCT		HISTORICAL PROJECT
	PVC WM		REPAIR > 15YRS		MANHOLE		SCHOOL
	AC WM		REPAIR > 15YRS-ABANDON		SEWERS		PWD PROJECT
	UNKNOWN WM		VALVE		RAILWAY		SEWER RELIEF WORK
	REPAIR < 5YR		HYDRANT		WM RENEWAL		CATHODIC PROTECTION
	REPAIR < 5YR-ABANDON		HYDRANT BRANCH		WM NEW		FIRE PROTECTION UPGRADE
	REPAIR 5-15YRS		FEEDER MAIN		WM ABANDON		


Additional Notes:  
 -150mm ON CLIFTON BY

Printed: 9/1/2022



### CITY OF WINNIPEG WATER AND WASTE DEPARTMENT 2023 WATER MAIN RENEWAL PROGRAM

Location ID: 4	Street: CLIFTON ST N (2ND BY N OF WELLINGTON AVE)
Location Description: CLIFTON ST N TO CLIFTON ST N	
Scale: 1:2000	Renewal Type: REPAIR COUNT

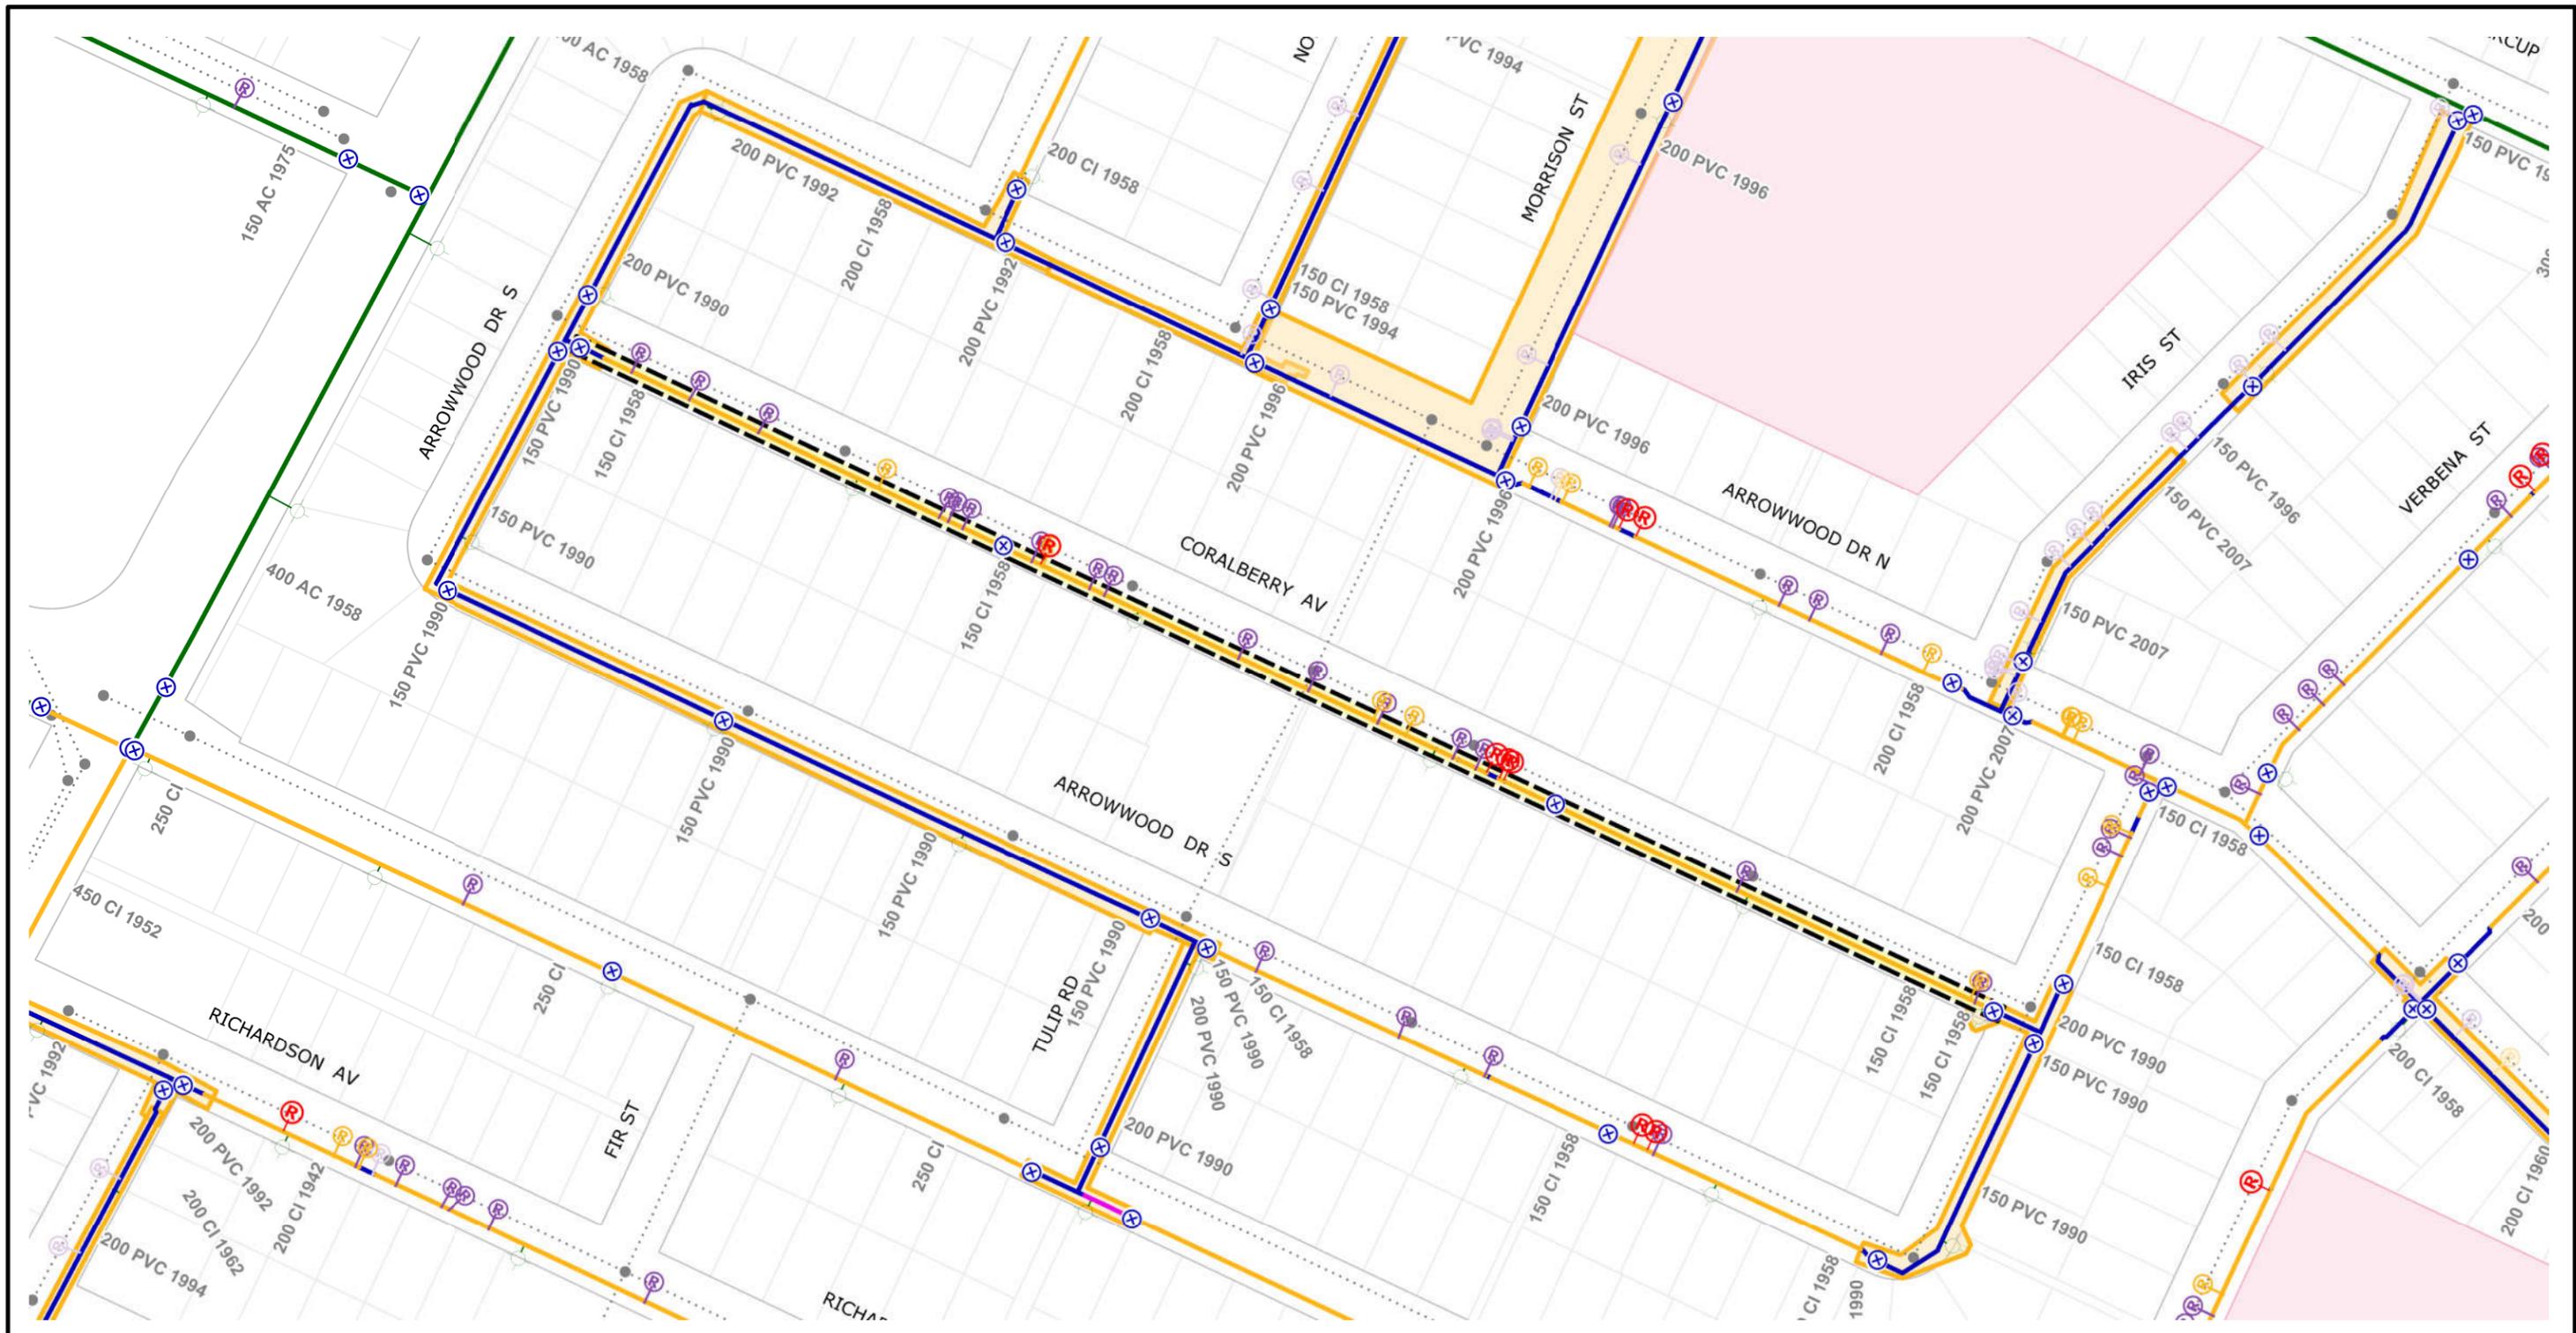

CI WM	REPAIR 5-15YRS-ABANDON	AQUEDUCT	HISTORICAL PROJECT
PVC WM	REPAIR >15YRS	MANHOLE	SCHOOL
AC WM	REPAIR >15YRS-ABANDON	SEWERS	PWD PROJECT
UNKNOWN WM	VALVE	RAILWAY	SEWER RELIEF WORK
REPAIR <5YR	HYDRANT	WM RENEWAL	CATHODIC PROTECTION
REPAIR <5YR-ABANDON	HYDRANT BRANCH	WM NEW	FIRE PROTECTION UPGRADE
REPAIR 5-15YRS	FEEDER MAIN	WM ABANDON	


Additional Notes:  
 -150mm ON CORALBERRY

Printed: 9/1/2022



### CITY OF WINNIPEG WATER AND WASTE DEPARTMENT 2023 WATER MAIN RENEWAL PROGRAM

Location ID: 5	Street: CORALBERRY AVE
Location Description: ARROWWOOD DR S TO ARROWWOOD DR S	
Scale: 1:2000	Renewal Type: REPAIR COUNT

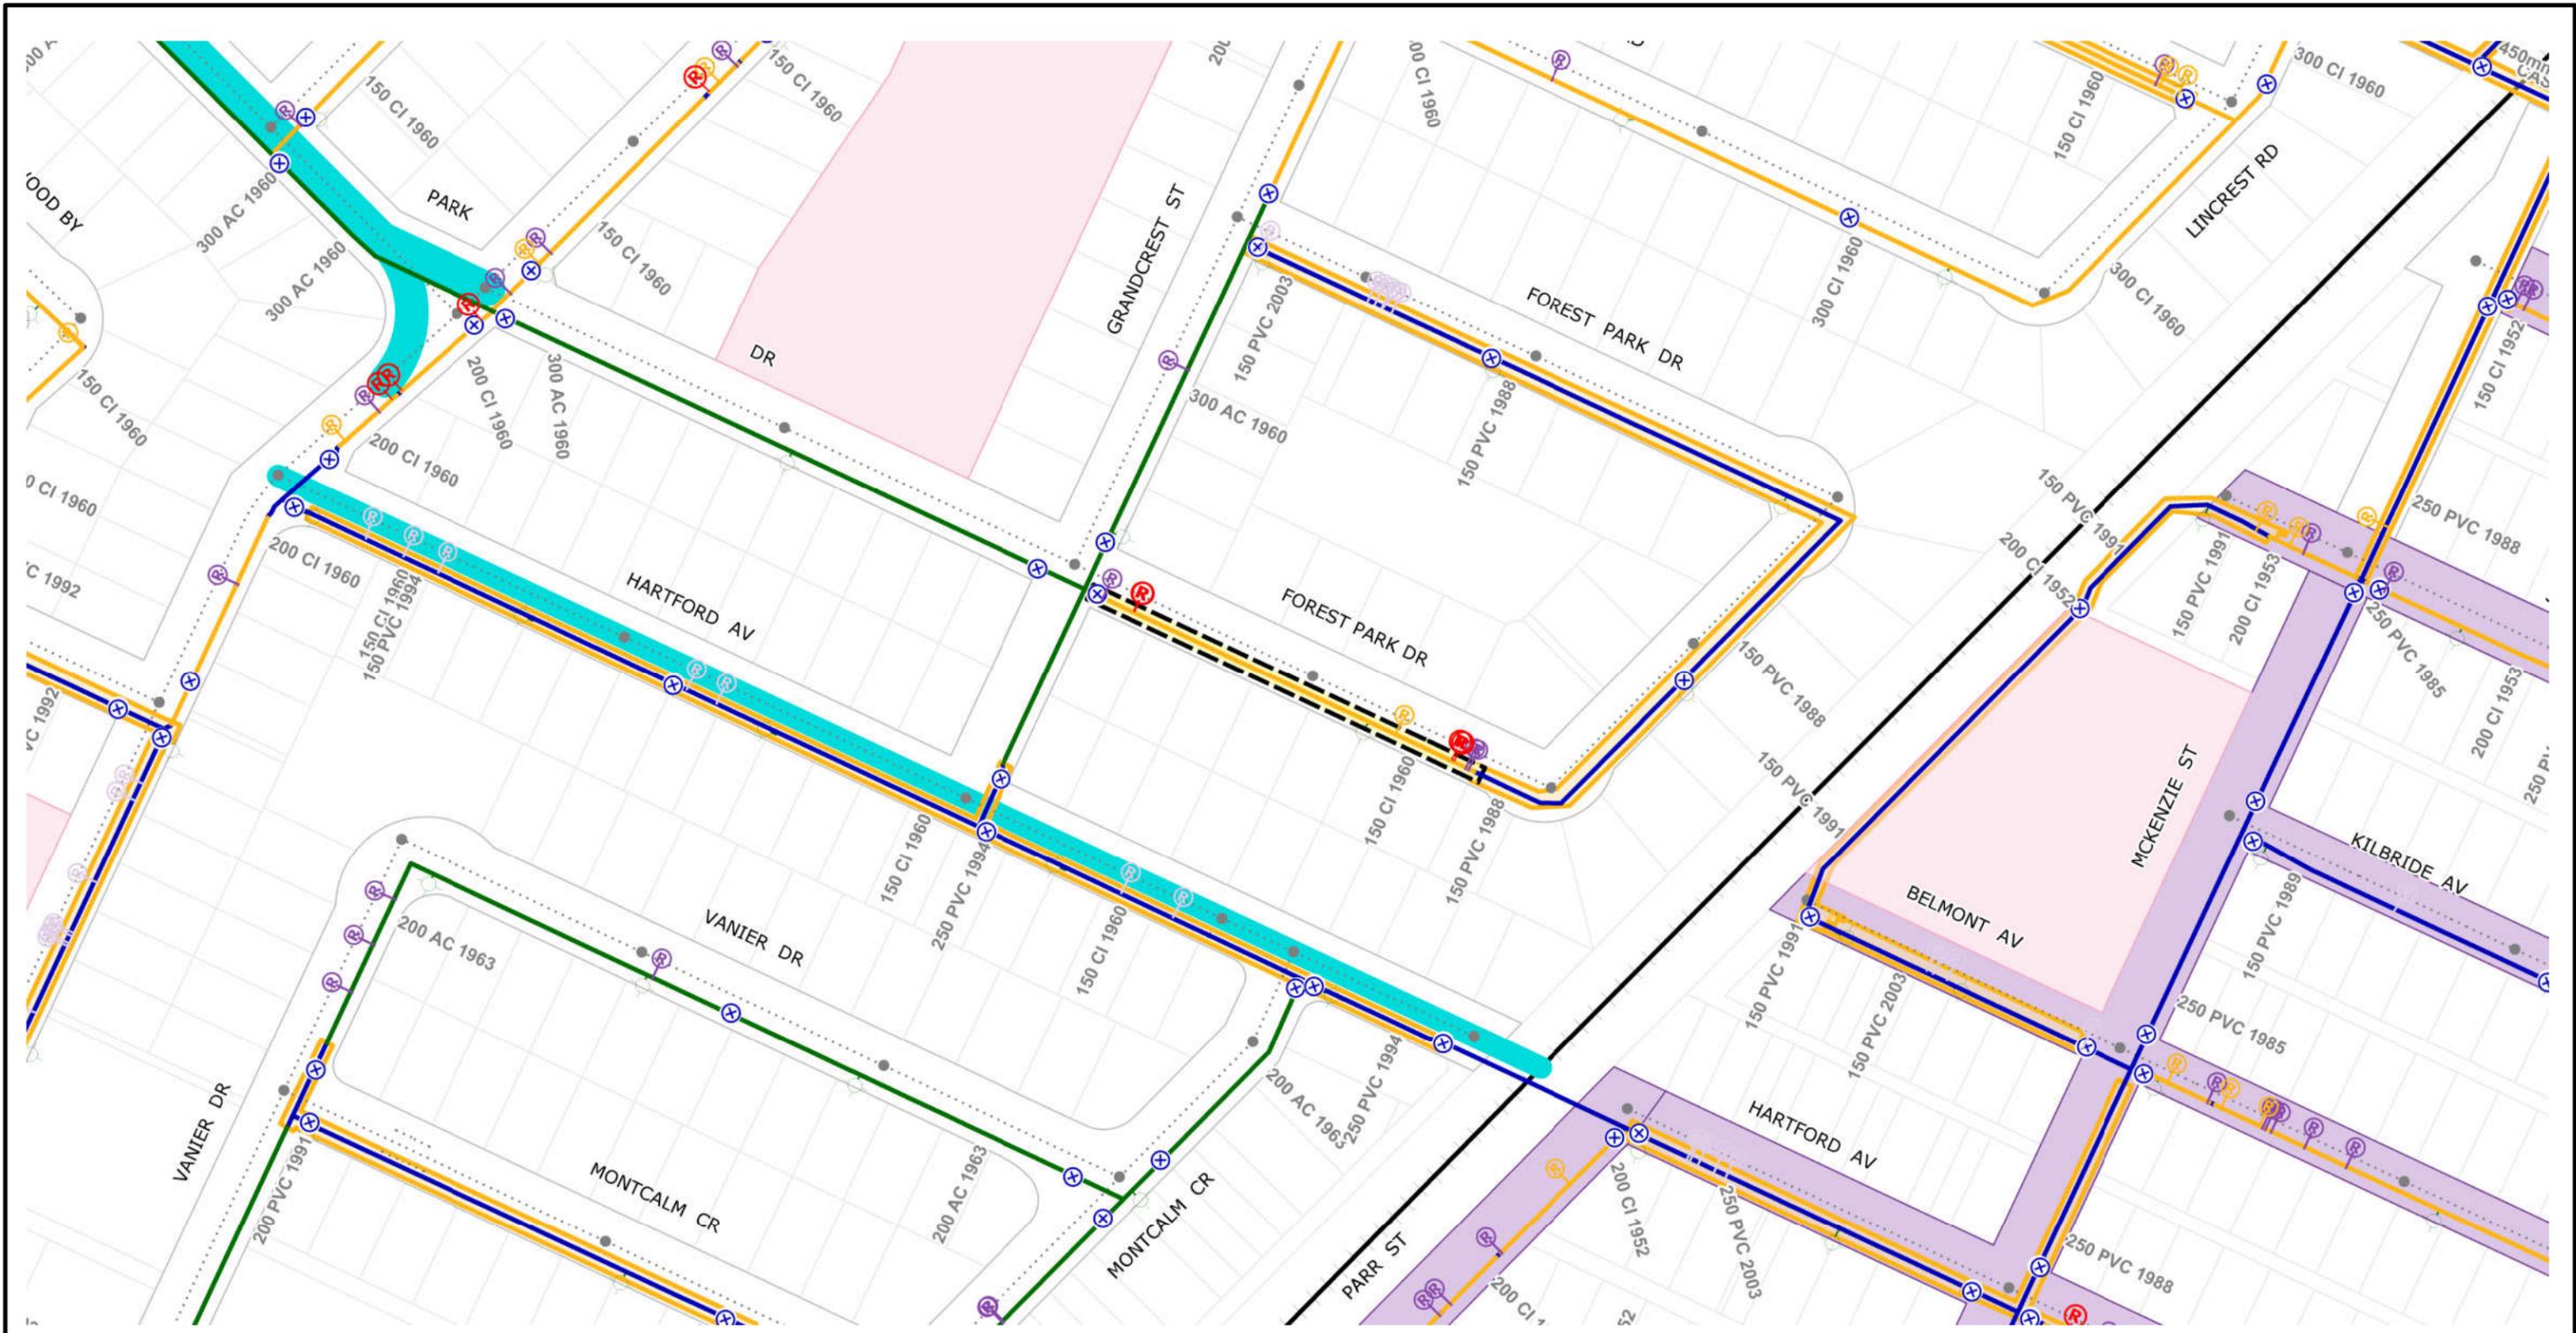

CI WM	REPAIR 5-15YRS-ABANDON	AQUEDUCT	HISTORICAL PROJECT
PVC WM	REPAIR >15YRS	MANHOLE	SCHOOL
AC WM	REPAIR >15YRS-ABANDON	SEWERS	PWD PROJECT
UNKNOWN WM	VALVE	RAILWAY	SEWER RELIEF WORK
REPAIR <5YR	HYDRANT	WM RENEWAL	CATHODIC PROTECTION
REPAIR <5YR-ABANDON	HYDRANT BRANCH	WM NEW	FIRE PROTECTION UPGRADE
REPAIR 5-15YRS	FEEDER MAIN	WM ABANDON	

Additional Notes:  
 -PROXIMITY TO FOREST PARK SCHOOL  
 -150mm ON FOREST PARK

Printed: 9/1/2022

### CITY OF WINNIPEG WATER AND WASTE DEPARTMENT 2023 WATER MAIN RENEWAL PROGRAM

Location ID: 8	Street: FOREST PARK DR (S LEG)
Location Description: GRANDCREST ST TO FOREST PARK DR (E LEG)	
Scale: 1:2000	Renewal Type: REPAIR COUNT



	CI WM		REPAIR < 5YRS		AC WM		REPAIR > 15YRS		AQUEDUCT		HISTORICAL PROJECT
	PVC WM		REPAIR > 15YRS-ABANDON		UNKNOWN WM		VALVE		SEWERS		SCHOOL
	AC WM		REPAIR < 5YRS-ABANDON		FEEDER MAIN		HYDRANT		RAILWAY		SEWER RELIEF WORK
	UNKNOWN WM		REPAIR < 5YRS-ABANDON		HYDRANT BRANCH		HYDRANT BRANCH		WM RENEWAL		CATHODIC PROTECTION
	REPAIR < 5YR		REPAIR < 5YR-ABANDON		HYDRANT BRANCH		HYDRANT BRANCH		WM NEW		FIRE PROTECTION UPGRADE
	REPAIR > 15YRS		REPAIR > 15YRS-ABANDON		HYDRANT BRANCH		HYDRANT BRANCH		WM ABANDON		
	REPAIR 5-15YRS		REPAIR > 15YRS-ABANDON		HYDRANT BRANCH		HYDRANT BRANCH		WM ABANDON		

Additional Notes:  
 -150mm ON NOLANA


Printed: 9/1/2022

**CITY OF WINNIPEG  
 WATER AND WASTE DEPARTMENT  
 2023 WATER MAIN RENEWAL PROGRAM**

Location ID: 14      Street: NOLANA ST

Location Description: BUTTERCUP AVE TO MID-BLOCK S

Scale: 1:2000      Renewal Type: REPAIR COUNT

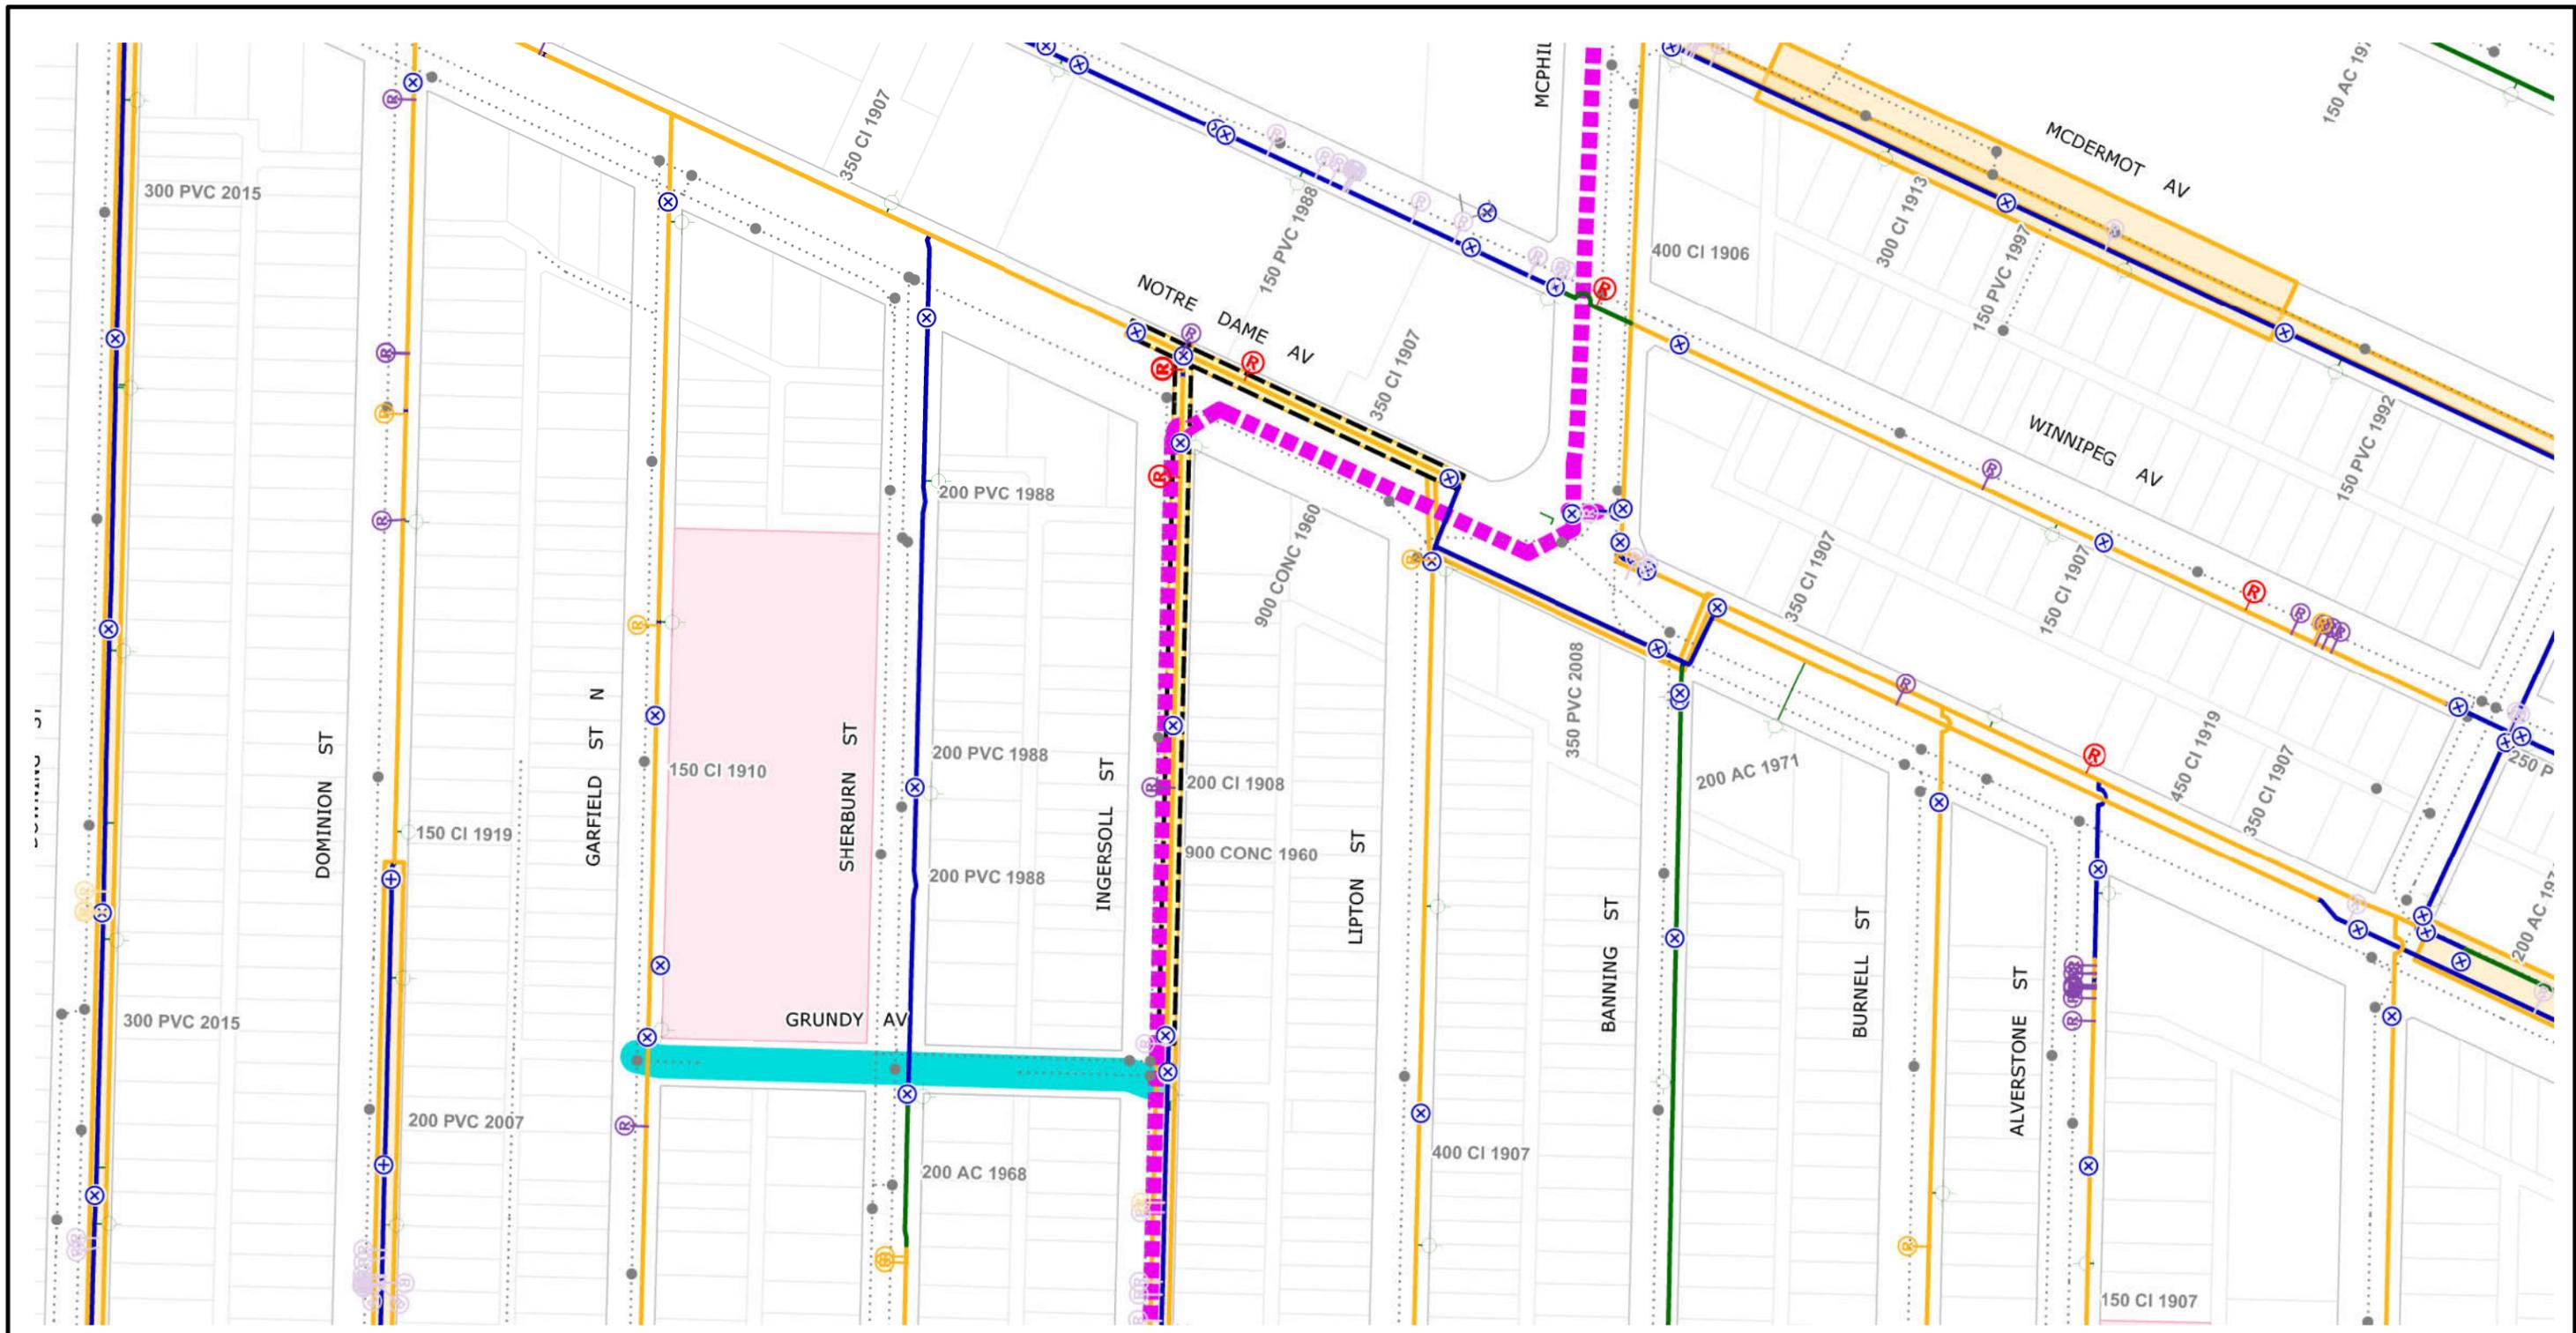

	CI WM		REPAIR 5-15YRS-ABANDON		AQUEDUCT		HISTORICAL PROJECT
	PVC WM		REPAIR >15YRS		MANHOLE		SCHOOL
	AC WM		REPAIR >15YRS-ABANDON		SEWERS		PWD PROJECT
	UNKNOWN WM		VALVE		RAILWAY		SEWER RELIEF WORK
	REPAIR <5YR		HYDRANT		WM RENEWAL		CATHODIC PROTECTION
	REPAIR <5YR-ABANDON		HYDRANT BRANCH		WM NEW		FIRE PROTECTION UPGRADE
	REPAIR 5-15YRS		FEEDER MAIN		WM ABANDON		


Additional Notes:  
 -200mm ON INGERSOLL  
 -300mm ON NOTRE DAME

Printed: 11/7/2022



### CITY OF WINNIPEG WATER AND WASTE DEPARTMENT 2023 WATER MAIN RENEWAL PROGRAM

Location ID: 15	Street: NOTRE DAME AVE/ INGERSOLL ST
Location Description: LIPTON ST TO INGERSOLL ST/ NOTRE DAME AVE TO GRUNDY AVE	
Scale: 1:2000	Renewal Type: REPAIR COUNT

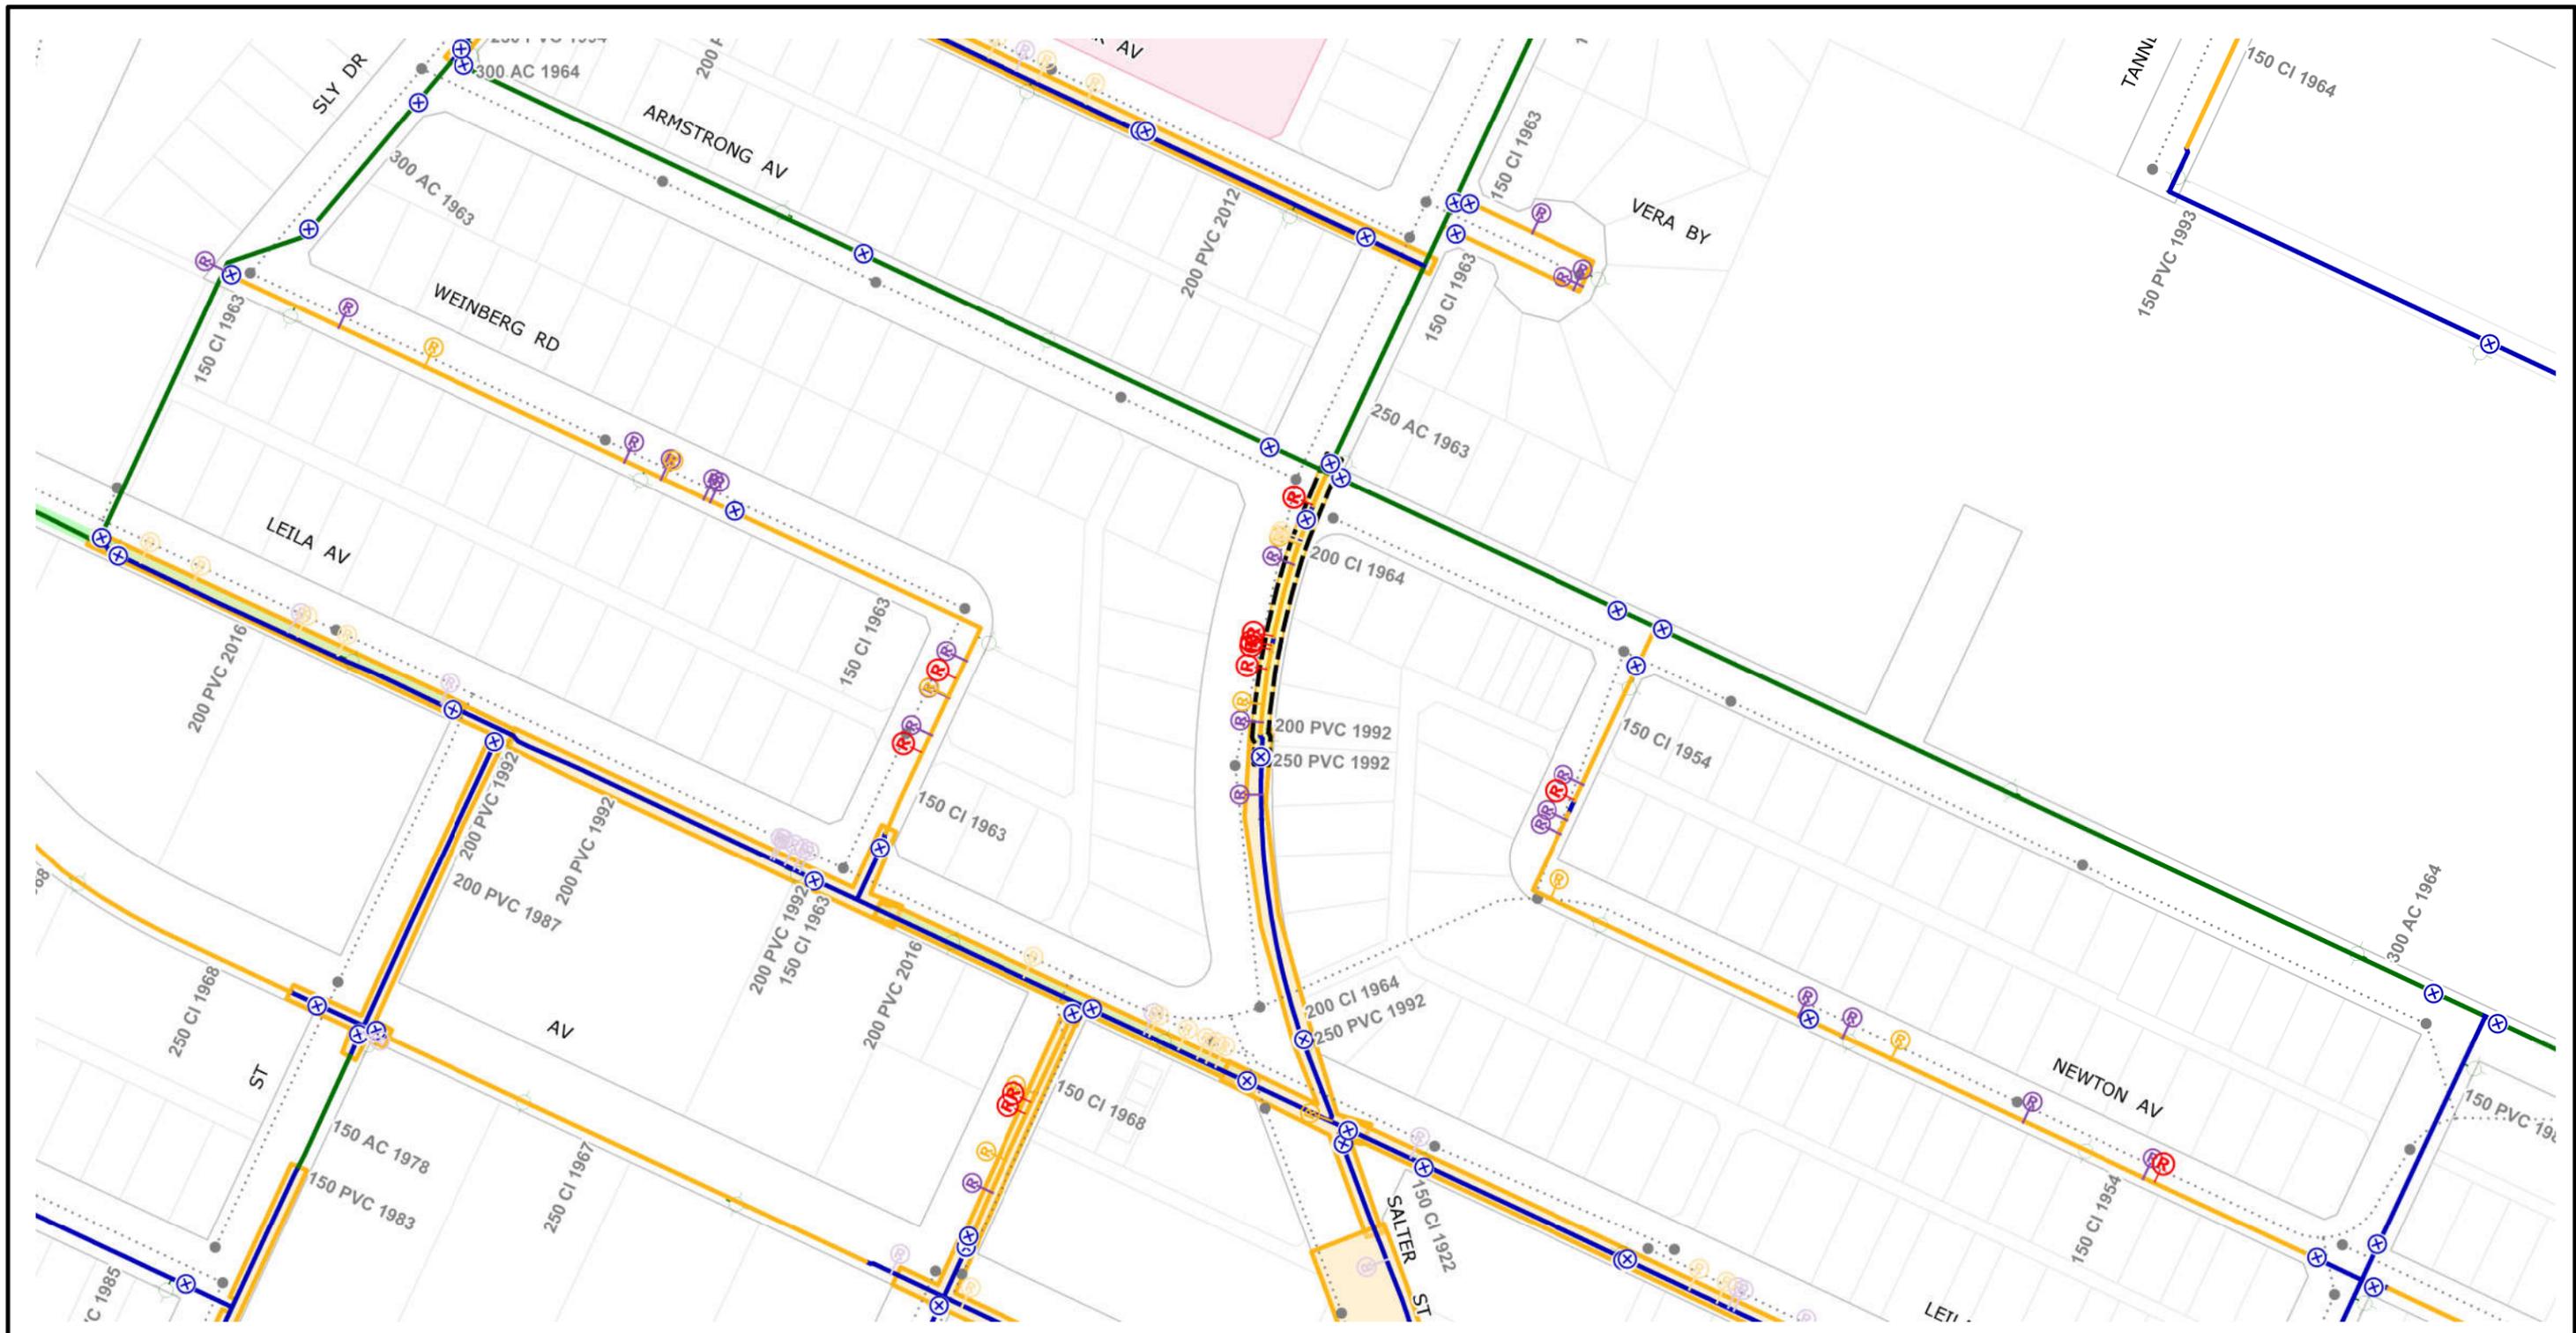

CI WM	REPAIR 5-15YRS-ABANDON	AQUEDUCT	HISTORICAL PROJECT
PVC WM	REPAIR >15YRS	MANHOLE	SCHOOL
AC WM	REPAIR >15YRS-ABANDON	SEWERS	PWD PROJECT
UNKNOWN WM	VALVE	RAILWAY	SEWER RELIEF WORK
REPAIR <5YR	HYDRANT	WM RENEWAL	CATHODIC PROTECTION
REPAIR <5YR-ABANDON	HYDRANT BRANCH	WM NEW	FIRE PROTECTION UPGRADE
REPAIR 5-15YRS	FEEDER MAIN	WM ABANDON	

Additional Notes:  
 -250mm ON SALTER

Printed: 11/14/2022



### CITY OF WINNIPEG WATER AND WASTE DEPARTMENT 2023 WATER MAIN RENEWAL PROGRAM

Location ID: 19	Street: SALTER ST
Location Description: ARMSTRONG AVE TO MID-BLOCK S	
Scale: 1:2000	Renewal Type: REPAIR COUNT