


1 HYDRONIC SCHEMATIC - DEMOLITION
SCALE: N.T.S.

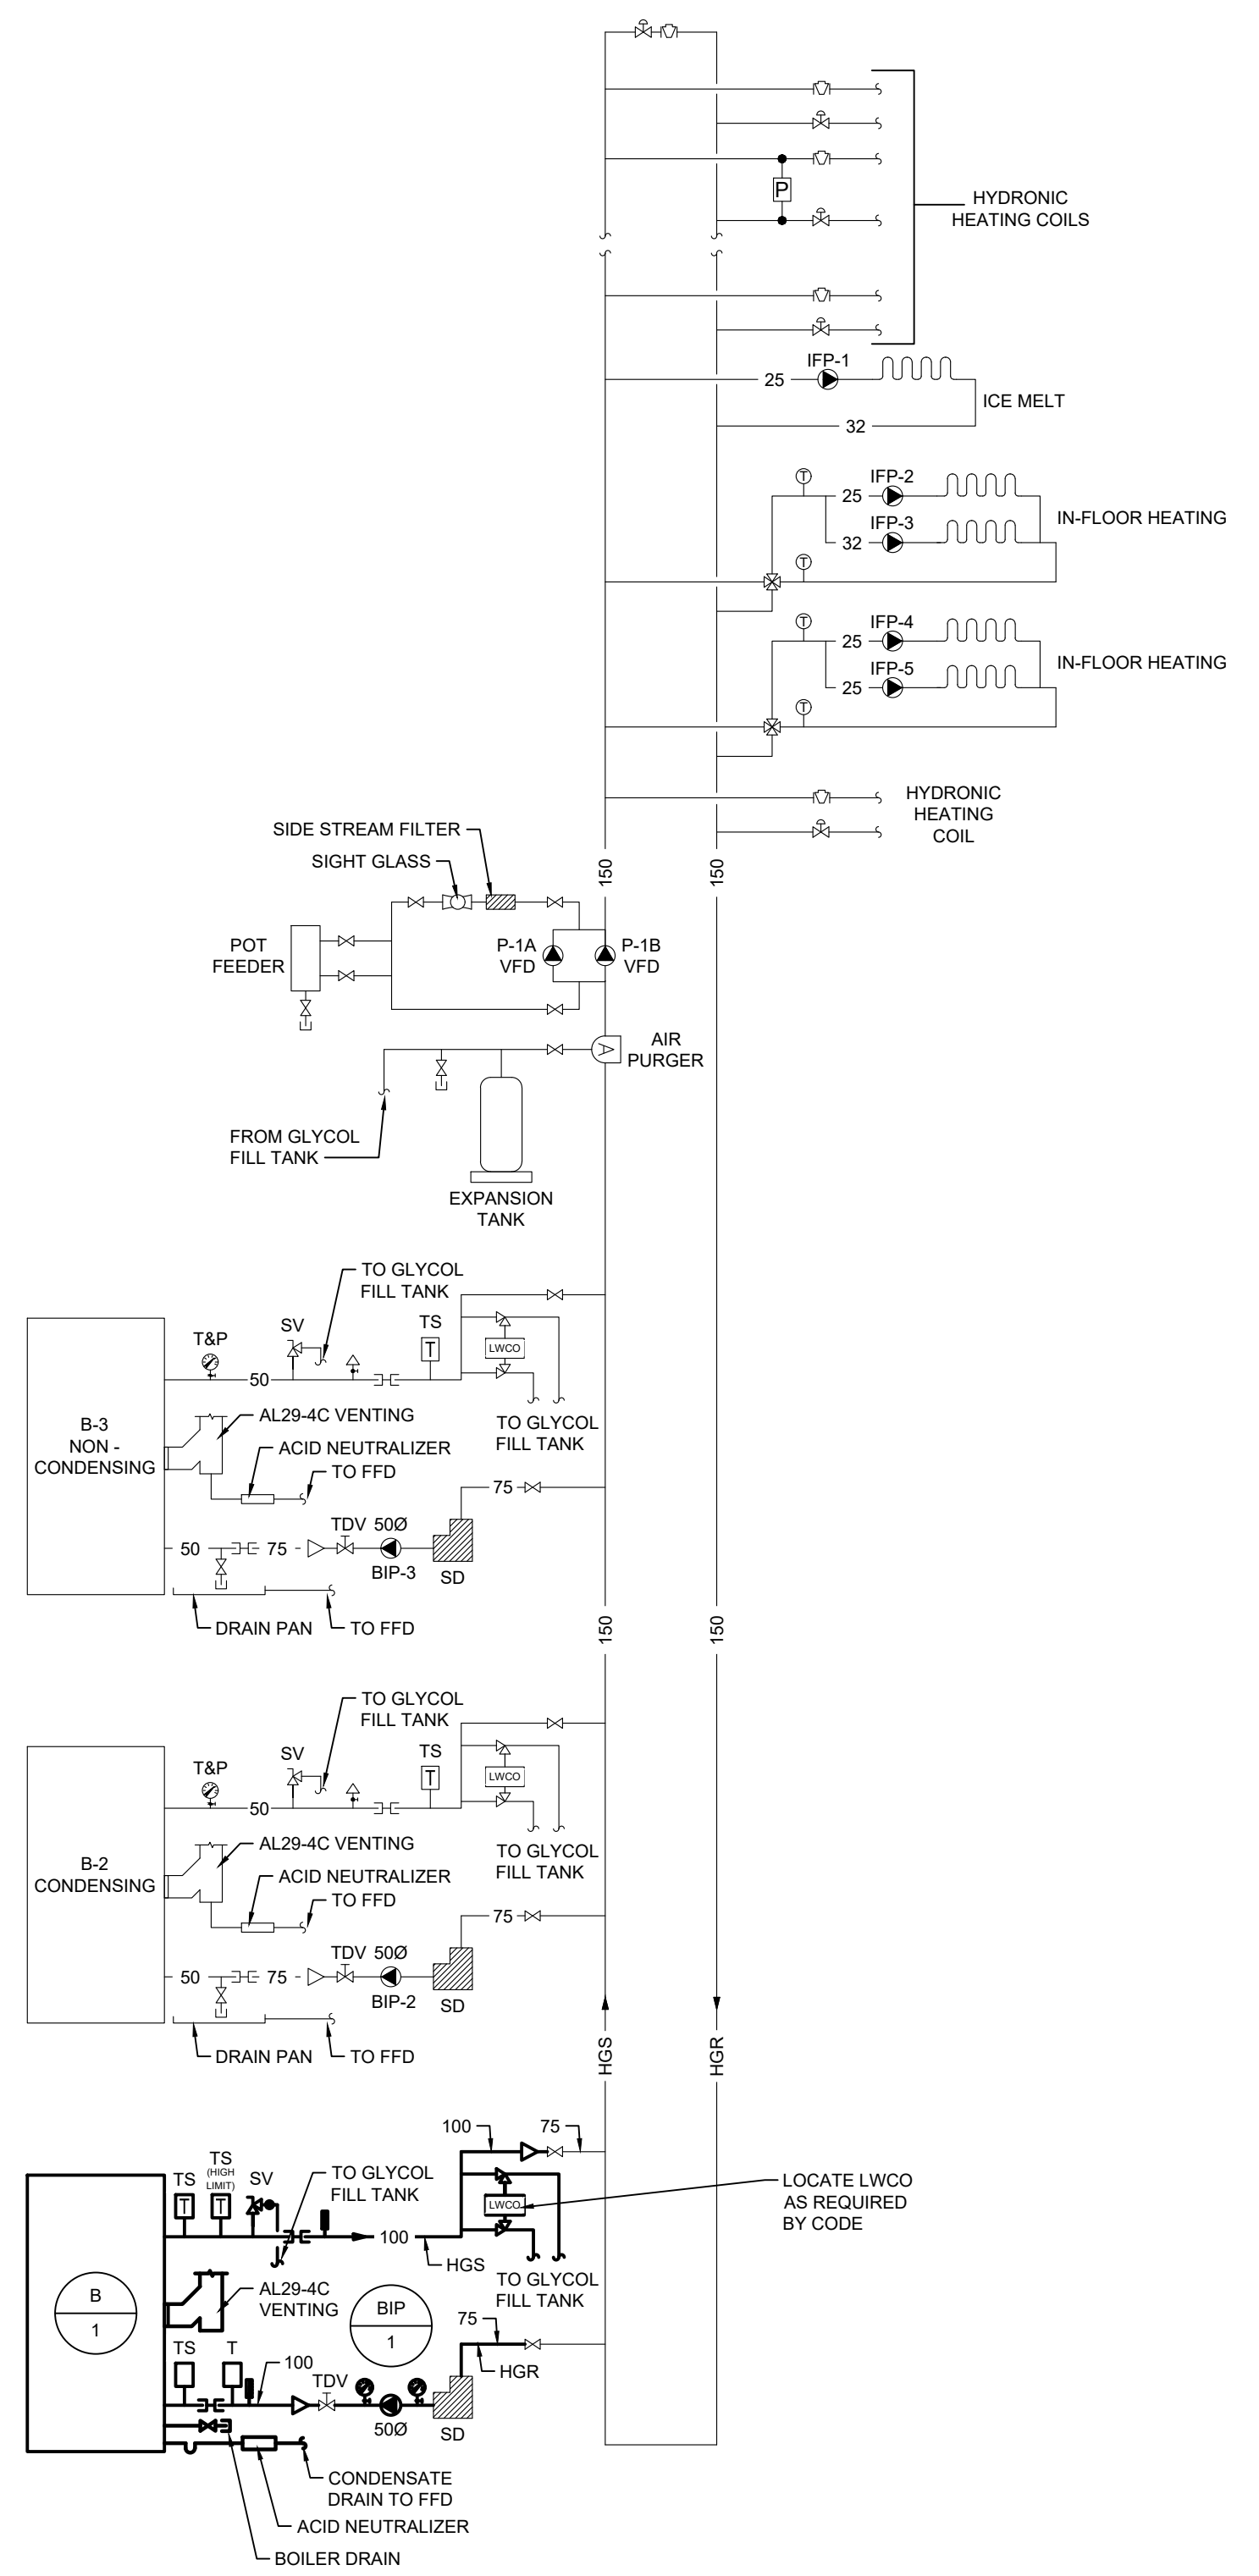

2 HYDRONIC SCHEMATIC - NEW CONSTRUCTION
SCALE: N.T.S.

FILE NAME AND PATH: G:\PROJECTS\2022\217 Transit Brandon Garage Boiler Replacement\03 Cond. Rev\13.5 Man\22187_M201_01_1.mxd
LAYOUT: M201
LAST SAVED BY: jwh
DATE PLOTTED: October 26, 2022 10:13:54 AM

| LETTER OR NUMBER | DESCRIPTION | BY | DD/MM/YY |
|------------------|-------------------------|----|----------|
| 0 | ISSUED FOR CONSTRUCTION | JH | 23/10/23 |



SMS Engineering
770 Bradford Street Winnipeg, Canada (204) 775-0291
smseng.com

Project Title
WINNIPEG TRANSIT BRANDON GARAGE BOILER REPLACEMENT
WINNIPEG MANITOBA

Drawing Title
HYDRONIC SCHEMATIC DEMOLITION AND NEW CONSTRUCTION

Drawn By
LP
Checked By
JH
Approved By
JH
Scale
AS NOTED
Date
OCTOBER 2022
Project No.
22-267-01

Revision Number
0
Drawing Number
M201
Sheet Order
5 OF 5