


THE CITY OF WINNIPEG

WATER AND WASTE DEPARTMENT ENGINEERING DIVISION

REPAIRS TO FREEDOM ROAD BRIDGES AND ASSOCIATED ROADWORKS

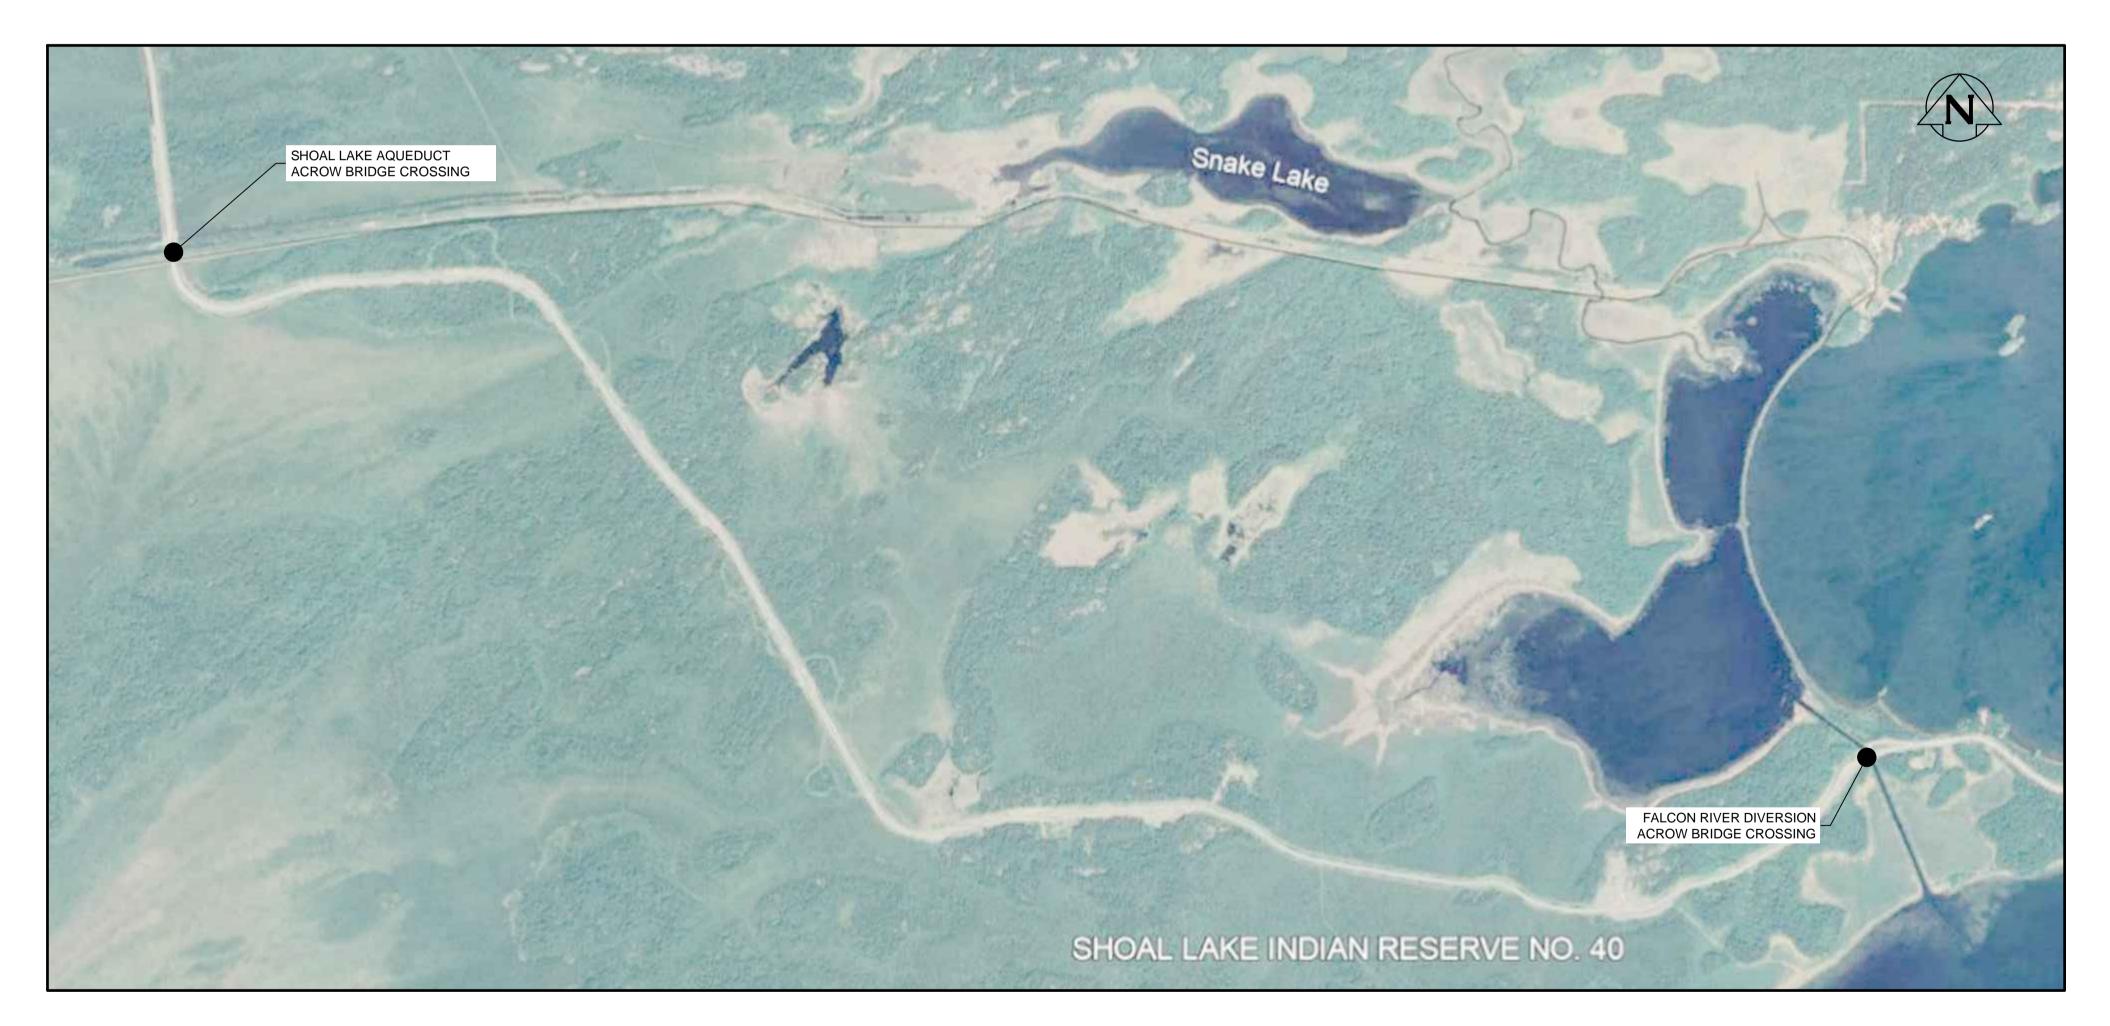

KEY MAP

DRAWING INDEX				
SHEET NUMBER	CITY OF WINNIPEG DRAWING NUMBER	CONSULTANT DRAWING NUMBER	REVISION	DRAWING TITLE
01		22-3230-01	0	COVER SHEET AND DRAWING INDEX
02		22-3230-02	0	FALCON RIVER DIVERSION BRIDGE - DECK PLANK REPLACEMENT AND APPROACH PAVING
03		22-3230-03	0	SHOAL LAKE AQUEDUCT BRIDGE - APPROACH PAVING