



SOUTH SIDE - PHASE I - CONSTRUCTION STAGING

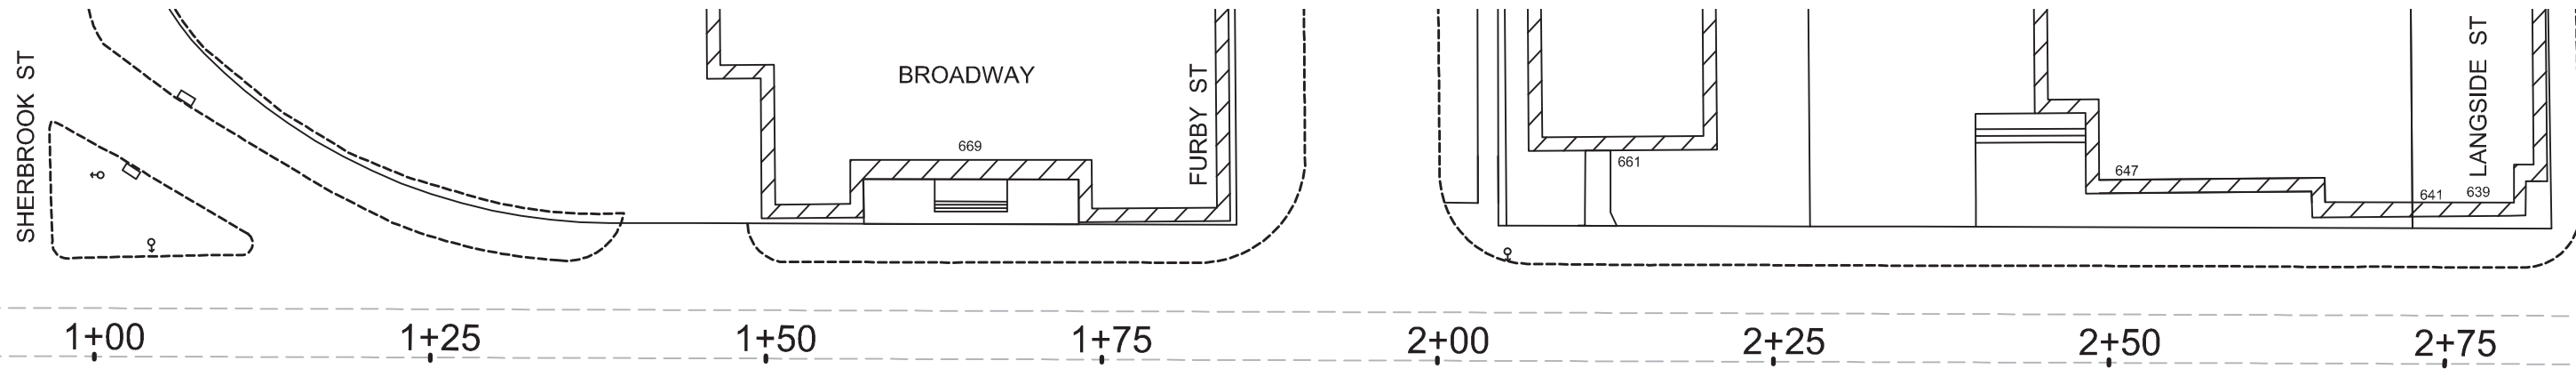

SOUTH SIDE - PHASE I - CONSTRUCTION STAGING

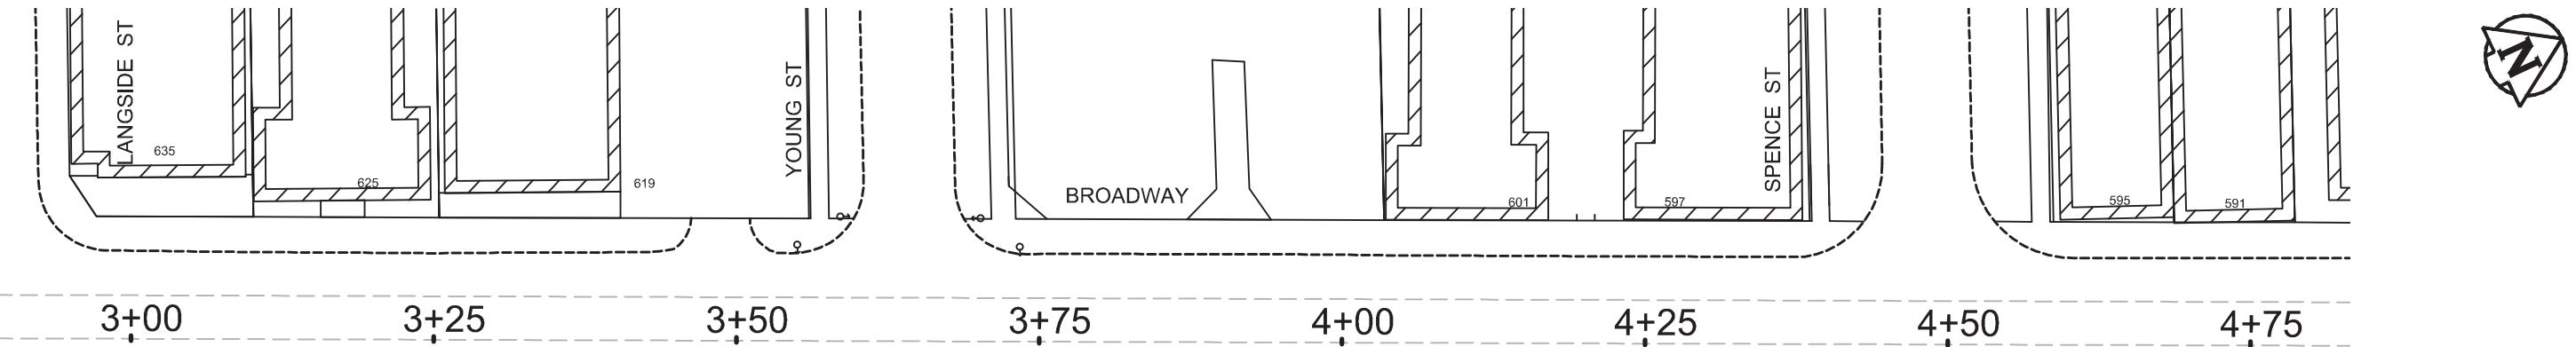

STAGING LEGEND




FOR INFORMATION ONLY TENDER NO. 11-2023

THE CITY OF WINNIPEG
PUBLIC WORKS DEPARTMENT



BROADWAY
FROM SHERBROOK ST TO SPENCE ST
CONSTRUCTION STAGING DRAWINGS

ENGINEERING DIVISION
TECHNOLOGY SERVICES BRANCH
106 - 1155 PACIFIC AVE

NORTH SIDE - PHASE II - CONSTRUCTION STAGING

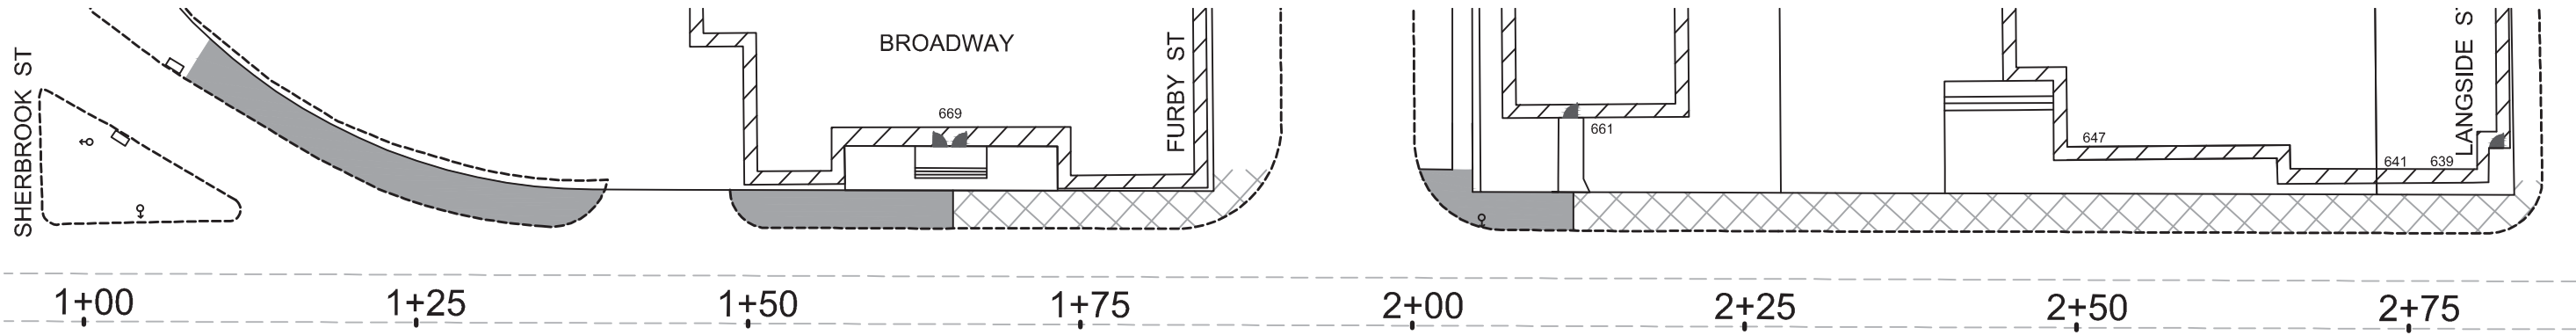

NORTH SIDE - PHASE II - CONSTRUCTION STAGING

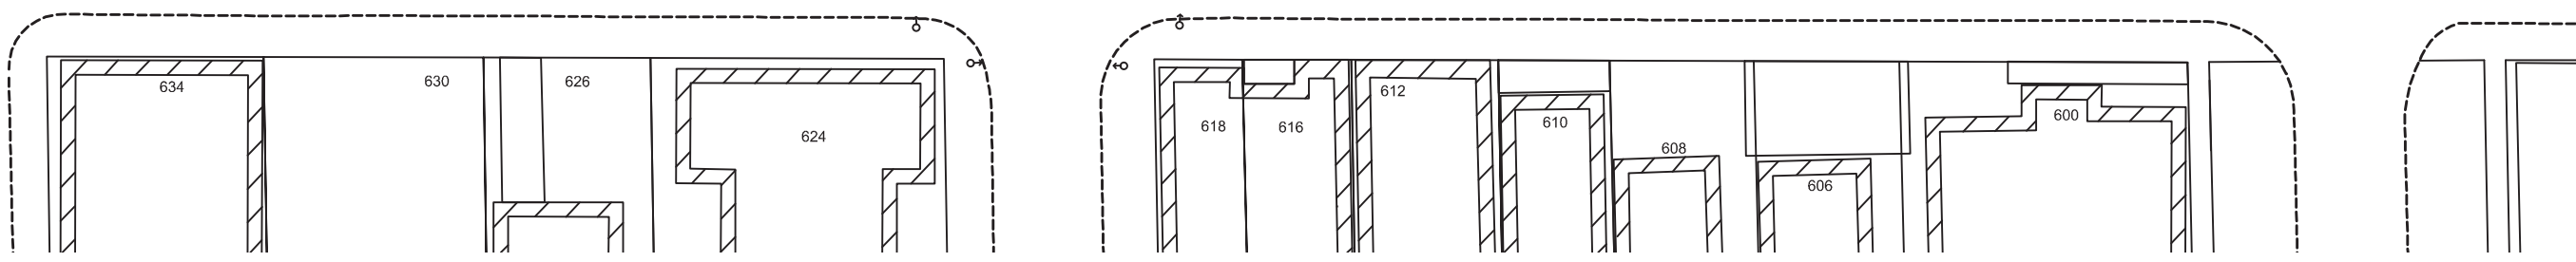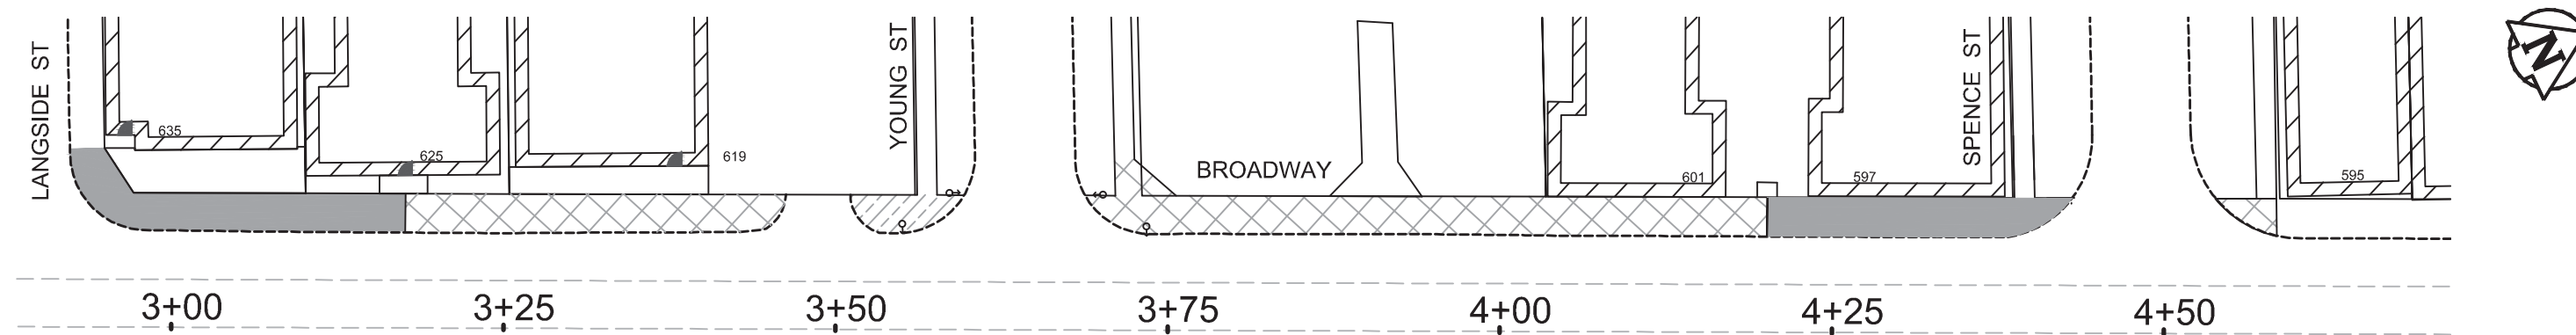

STAGING LEGEND

- STAGE 1
- STAGE 2
- STAGE 3
- STAGE 4
- STAGE 5
- DOORWAY

FOR INFORMATION ONLY TENDER NO. 11-2023

THE CITY OF WINNIPEG
PUBLIC WORKS DEPARTMENT

BROADWAY
FROM SHERBROOK ST TO SPENCE ST
CONSTRUCTION STAGING DRAWINGS

ENGINEERING DIVISION
TECHNOLOGY SERVICES BRANCH
106 - 1155 PACIFIC AVE