




THE CITY OF WINNIPEG

WATER AND WASTE DEPARTMENT ENGINEERING DIVISION

2023 WATER MAIN RENEWALS & ASSOCIATED WORKS

CONTRACT NO 12
BID OPPORTUNITY 100-2023

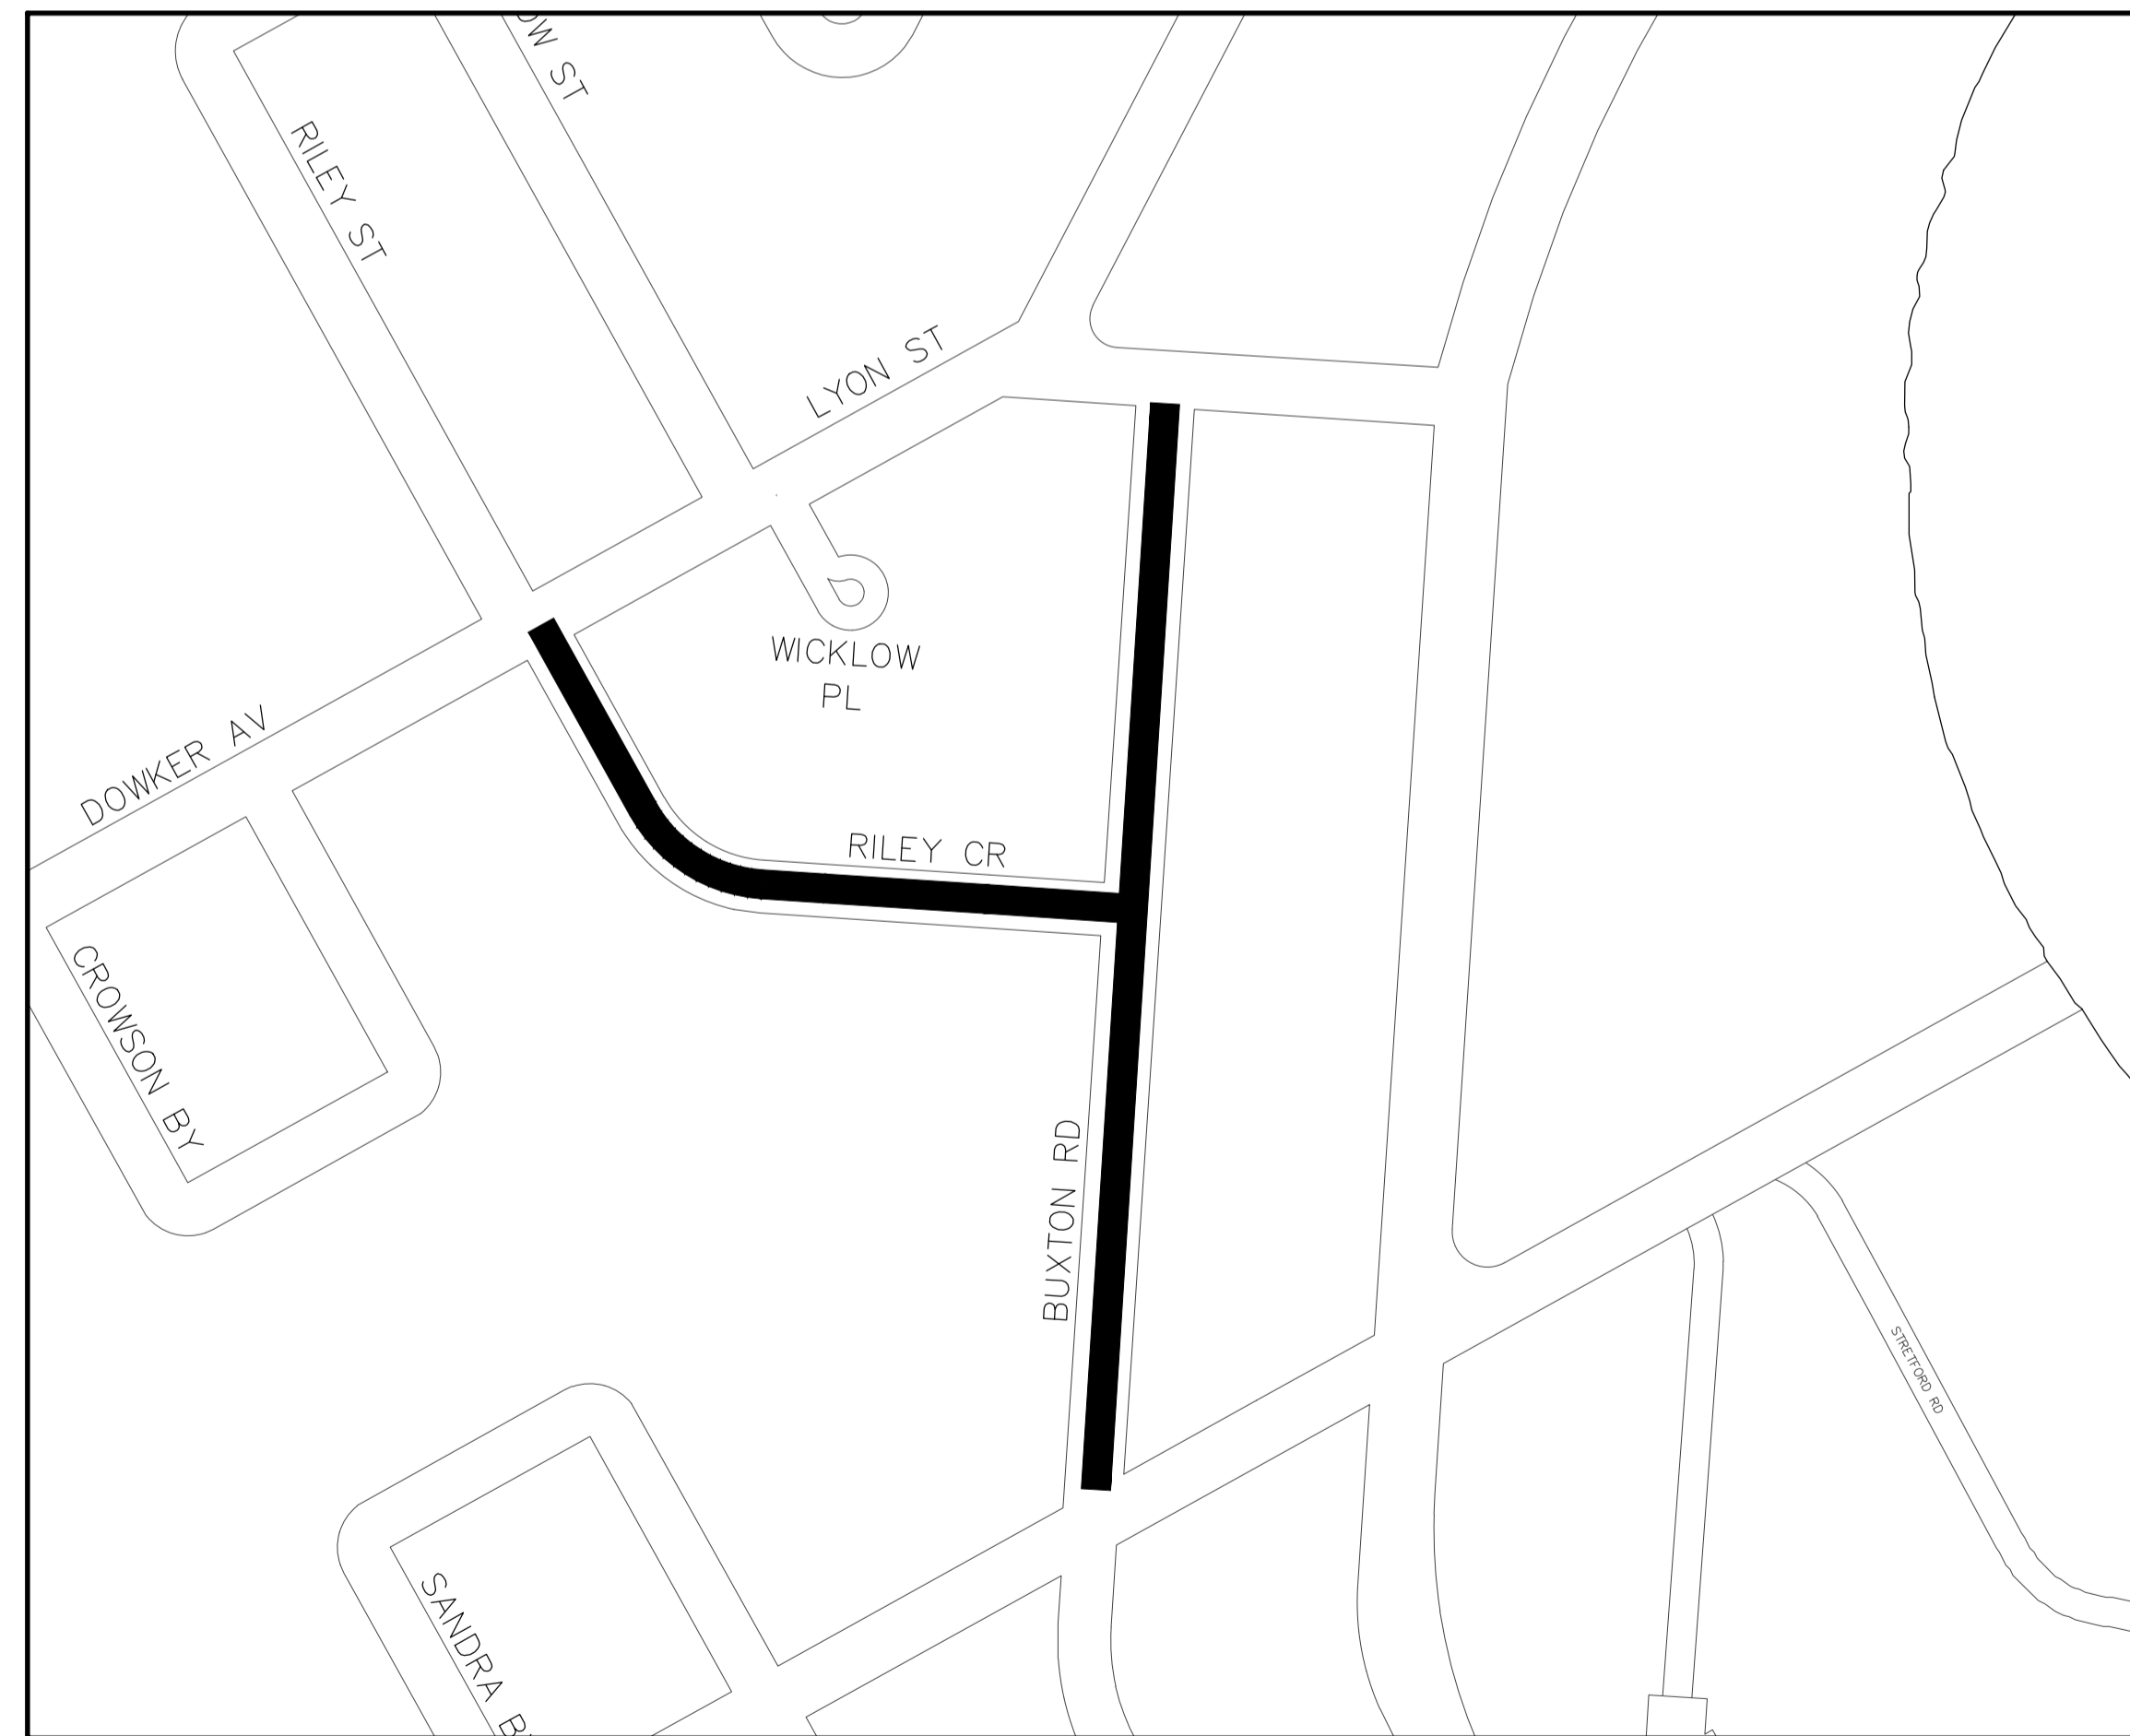

KEY MAP



SHEET 1 OF 12

CITY DRAWING NUMBER

D-16439