



WATER SERVICE INFORMATION

ADDRESS	SIZE (mm) MATERIAL (STREET)	SIZE (mm) MATERIAL (PROP.)	SHORT & LONG MEASUREMENT	CORP LOCATION	REMARKS
300 CARPATHIA RD	150 PVC	150 PVC	17.24 NSL BLDG	OPP OF VALVE	RECONNECT SERVICE
313 CARPATHIA RD	20 CU	20 CU	25.907 NSL LOCKSTON AVE	OPP OF S/C	RECONNECT SERVICE
309 CARPATHIA RD	20 CU	20 CU	4.713 NSL LOCKSTON AVE	OPP OF S/C	RECONNECT SERVICE
305 CARPATHIA RD	20 CU	20 CU	0.41 NSL HSE	0.5 N OF S/C	RECONNECT SERVICE
301 CARPATHIA RD	20 CU	20 CU	18.343 NSL LOCKSTON AVE	OPP OF S/C	RECONNECT SERVICE
299 CARPATHIA RD	20 CU	20 CU	0.63 NSL HSE	0.5 S OF S/C	RECONNECT SERVICE
297 CARPATHIA RD	20 CU	20 CU	33.738 NSL LOCKSTON AVE	OPP OF S/C	RECONNECT SERVICE
			1.11 NSL HSE	0.5 S OF S/C	RECONNECT SERVICE
			49.136 NSL LOCKSTON AVE	OPP OF S/C	RECONNECT SERVICE
			65.581 NSL LOCKSTON AVE	OPP OF S/C	RECONNECT SERVICE
			.99 NSL HSE	0.5 S OF S/C	RECONNECT SERVICE
			79.210 NSL LOCKSTON AVE	OPP OF S/C	RECONNECT SERVICE

* SERVICES TO BE RENEWED TO R. ALL OTHERS TO BE RECONNECTED


NOTE: CHAINAGES SHOWN ARE ALONG W R OF CARPATHIA ROAD

CARPATHIA ROAD

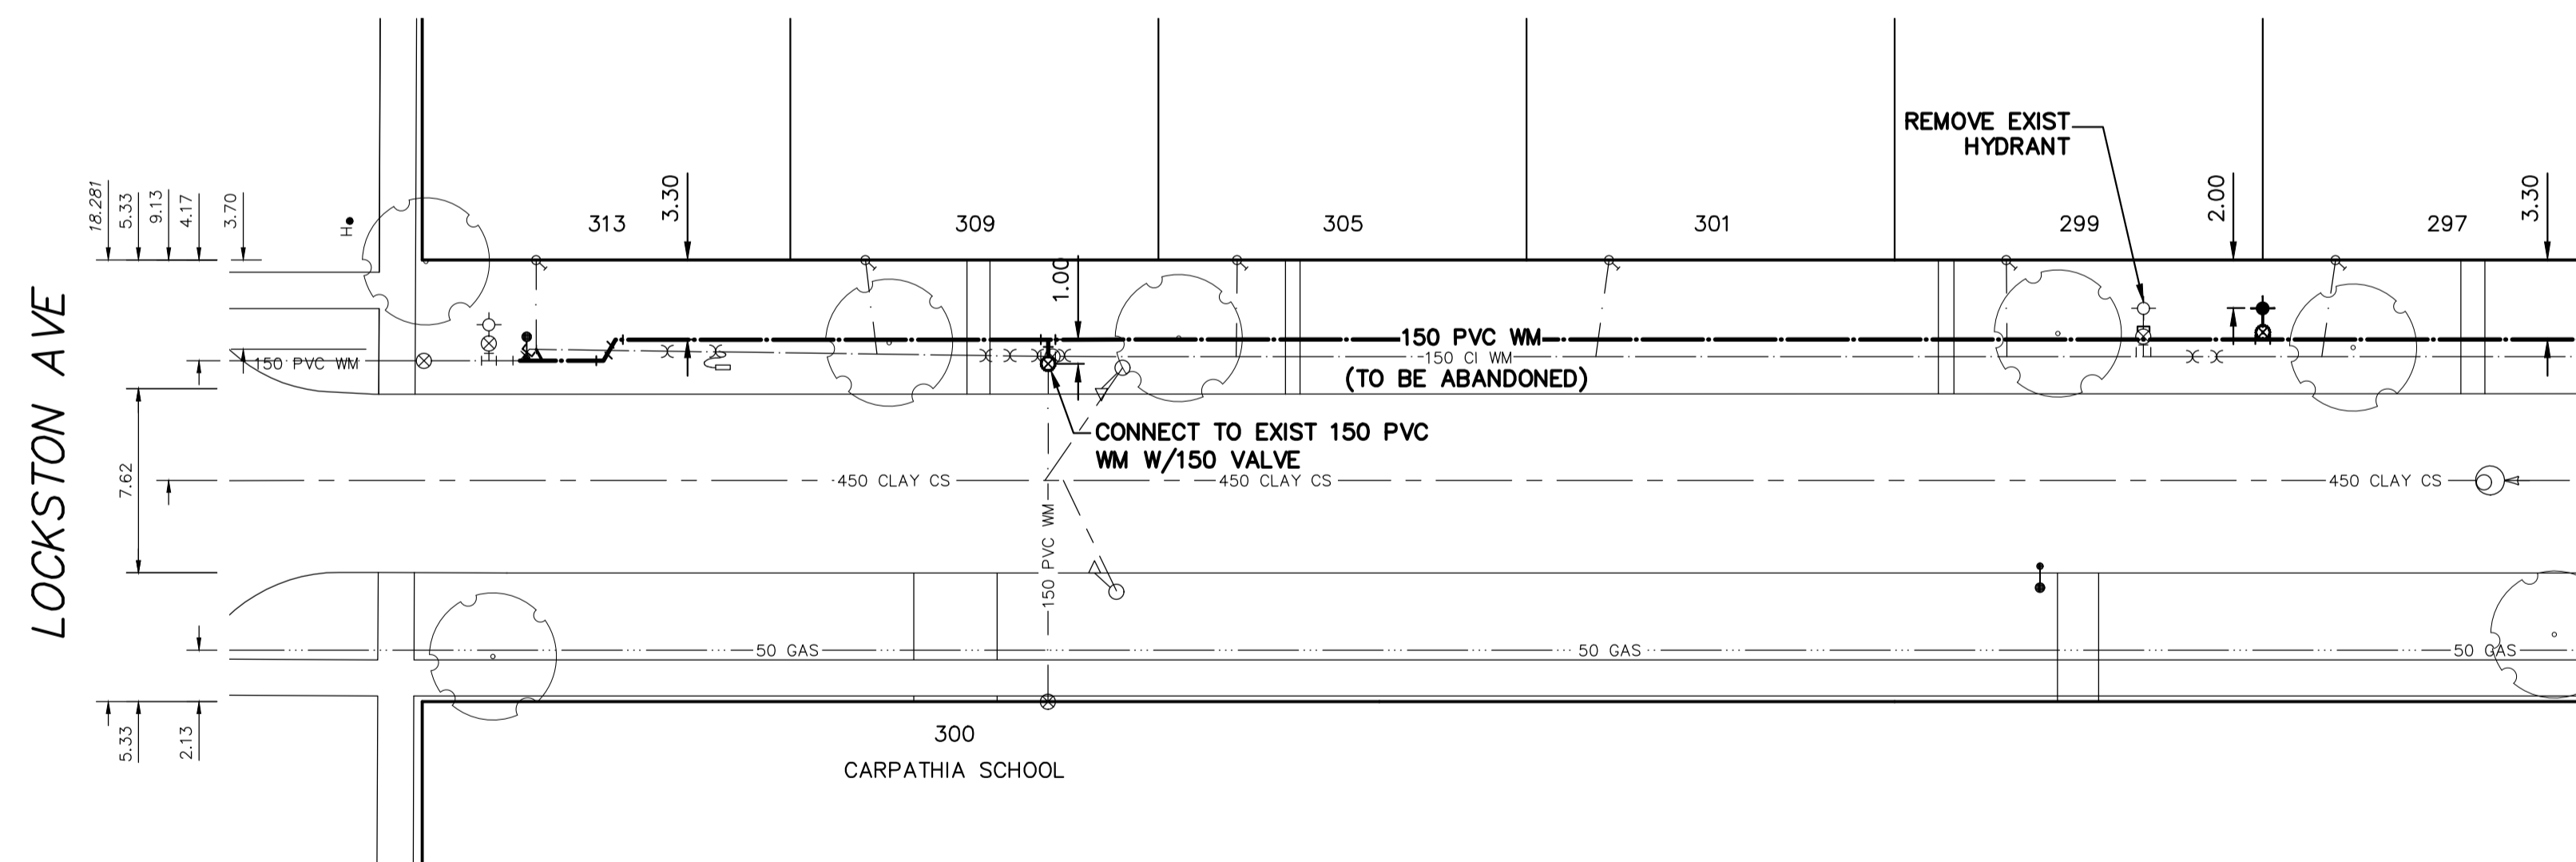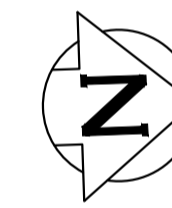

FOR INDEX SEE D-16501

NOTE: ALL VALVES TO BE INSTALLED COUNTERCLOCKWISE TO CLOSE

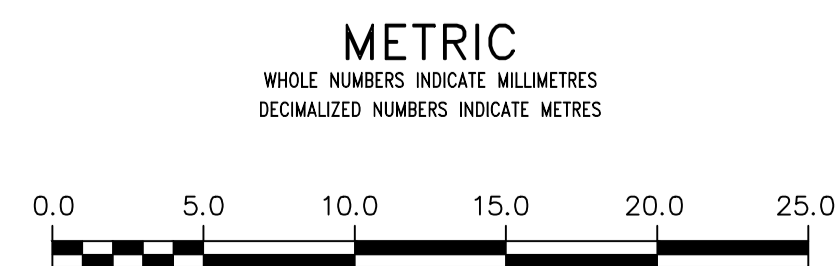


WARNING
IF POWER EQUIPMENT OR EXPLOSIVES ARE TO BE USED FOR EXCAVATION ON THIS PROJECT THE CONTRACTOR MUST:
1) NOTIFY THE GAS COMPANY OF THE PROPOSED LOCATION OF EXCAVATION.
2) TAKE PRECAUTION TO AVOID DAMAGE TO GAS COMPANY INSTALLATIONS.
SEE PROVINCIAL REGULATION 210/72 FOR DETAILS

LOCATION APPROVED UNDERGROUND STRUCTURES
SUPV. U/G STRUCTURES COMMITTEE DATE
NOTE:
LOCATION OF UNDERGROUND STRUCTURES AS SHOWN ARE BASED ON THE BEST INFORMATION AVAILABLE BUT NO GUARANTEE IS GIVEN THAT ALL EXISTING UTILITIES ARE SHOWN OR THAT THE GIVEN LOCATIONS ARE EXACT. CONFIRMATION OF EXISTENCE AND EXACT LOCATION OF ALL SERVICES MUST BE OBTAINED FROM THE INDIVIDUAL UTILITIES BEFORE PROCEEDING WITH CONSTRUCTION.

VERTICAL DATUM: CGVD28 (HT2.0 Geoid)	
HORIZONTAL DATUM: NAD83 (June 1990), Zone 14	
DESIGNED BY	JB
CHECKED BY	SC
DRAWN BY	AOM
APPROVED BY	KZ
SCALE:	
HORIZONTAL	1:250
VERTICAL	1:50
DATE	2023 03 22
NO.	REVISIONS
DATE	BY

DESIGNED BY	JB	CHECKED BY	SC
DRAWN BY	AOM	APPROVED BY	KZ
SCALE:		RELEASED FOR CONSTRUCTION	
HORIZONTAL	1:250		
VERTICAL	1:50		
DATE	2023 03 22		
PLOT DATE:	2023 03 22		

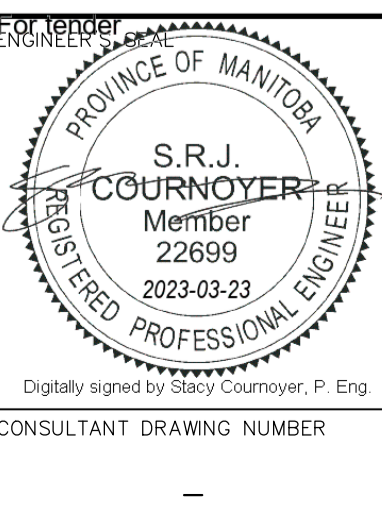

THE CITY OF WINNIPEG
WATER AND WASTE DEPARTMENT
ENGINEERING DIVISION

2023 WATER MAIN RENEWALS
CONTRACT 5
CARPATHIA ROAD
LOCKSTON AVENUE TO
90 N OF LOCKSTON AVENUE

SHEET 3 OF 14
CITY DRAWING NUMBER
D-16502