



WATER SERVICE INFORMATION					
ADDRESS	SIZE (mm) MATERIAL (STREET)	SIZE (mm) MATERIAL (PROP.)	SHORT & LONG MEASUREMENT	CORP LOCATION (2)	REMARKS
* 630 QUEENSTON ST	20 CU	20	4.64 NSL HSE	0.9 N OF S/C	RENEW TO R W/20 CU DUE TO TREE
634 QUEENSTON ST	20 CU	20	128.929 SSL FLEET AVE	OPP OF S/C	RECONNECT SERVICE
638 QUEENSTON ST	20 CU	20	141.243 SSL FLEET AVE	OPP OF S/C	RECONNECT SERVICE
641 QUEENSTON ST	20 CU	20	3.25 NSL HSE	0.6 S OF S/C	RECONNECT SERVICE
642 QUEENSTON ST	20 CU	20	167.023 SSL FLEET AVE	0.3 S OF S/C	RECONNECT SERVICE
645 QUEENSTON ST	20 CU	20	3.08 NSL HSE	1.2 N OF S/C	RECONNECT SERVICE
651 QUEENSTON ST	20 CU	20	151.486 SSL FLEET AVE	-	RECONNECT SERVICE
654 QUEENSTON ST	20 CU	20	5.02 NSL HSE	0.8 S OF S/C	RECONNECT SERVICE
655 QUEENSTON ST	20 CU	20	176.355 SSL FLEET AVE	1.2 S OF S/C	RECONNECT SERVICE
660 QUEENSTON ST	20 CU	20	169.779>NNL GRANT AVE	OPP OF S/C	RECONNECT SERVICE
661 QUEENSTON ST	20 CU	20	169.341>NNL GRANT AVE	0.9 N OF S/C	RECONNECT SERVICE
664 QUEENSTON ST	20 CU	20	156.579>NNL GRANT AVE	0.9 N OF S/C	RECONNECT SERVICE
665 QUEENSTON ST	20 CU	20	1.24 NSL HSE	OPP OF S/C	RECONNECT SERVICE
668 QUEENSTON ST	20 CU	20	155.733>NNL GRANT AVE	0.9 N OF S/C	RECONNECT SERVICE
672 QUEENSTON ST	20 CU	20	141.716>NNL GRANT AVE	OPP OF S/C	RECONNECT SERVICE
675 QUEENSTON ST	20 CU	20	5.29 NSL HSE	0.3 N OF S/C	RECONNECT SERVICE
676 QUEENSTON ST	20 CU	20	134.732>NNL GRANT AVE	OPP OF S/C	RECONNECT SERVICE
677 QUEENSTON ST	20 CU	20	2.57 NSL HSE	0.3 S OF S/C	RECONNECT SERVICE
678 QUEENSTON ST	20 CU	20	124.945>NNL GRANT AVE	OPP OF S/C	RECONNECT SERVICE
679 QUEENSTON ST	20 CU	20	2.01 NSL HSE	0.3 N OF S/C	RECONNECT SERVICE
680 QUEENSTON ST	20 CU	20	119.627>NNL GRANT AVE	OPP OF S/C	RECONNECT SERVICE
683 QUEENSTON ST	20 CU	20	113.686>NNL GRANT AVE	0.3 N OF S/C	RECONNECT SERVICE
684 QUEENSTON ST	20 CU	20	97.466>NNL GRANT AVE	1.4 N OF S/C	RECONNECT SERVICE
687 QUEENSTON ST	20 CU	20	5.09 NSL HSE	0.3 S OF S/C	RECONNECT SERVICE
688 QUEENSTON ST	20 CU	20	92.154>NNL GRANT AVE	OPP OF S/C	RECONNECT SERVICE
689 QUEENSTON ST	20 CU	20	2.47 NSL HSE	OPP OF S/C	RECONNECT SERVICE
692 QUEENSTON ST	20 CU	20	82.058>NNL GRANT AVE	OPP OF S/C	RECONNECT SERVICE
693 QUEENSTON ST	20 CU	20	94.48 NSL HSE	OPP OF S/C	RECONNECT SERVICE
694 QUEENSTON ST	20 CU	20	65.976>NNL GRANT AVE	OPP OF S/C	RECONNECT SERVICE
696 QUEENSTON ST	20 CU	20	0.88 NSL HSE	1.2 S OF S/C	RECONNECT SERVICE
697 QUEENSTON ST	20 CU	20	55.278>NNL GRANT AVE	OPP OF S/C	RECONNECT SERVICE
698 QUEENSTON ST	20 CU	20	6.80 NSL HSE	OPP OF S/C	RECONNECT SERVICE
699 QUEENSTON ST	20 CU	20	45.869>NNL GRANT AVE	OPP OF S/C	RECONNECT SERVICE
700 QUEENSTON ST	20 CU	20	3.77 NSL HSE	OPP OF S/C	RECONNECT SERVICE
701 QUEENSTON ST	20 CU	20	44.884>NNL GRANT AVE	OPP OF S/C	RECONNECT SERVICE
702 QUEENSTON ST	20 CU	20	4.27 NSL HSE	0.5 S OF S/C	RECONNECT SERVICE
703 QUEENSTON ST	20 CU	20	35.548>NNL GRANT AVE	OPP OF S/C	RECONNECT SERVICE
704 QUEENSTON ST	20 CU	20	0.72 NSL HSE	0.3 S OF S/C	RECONNECT SERVICE
705 QUEENSTON ST	20 CU	20	35.596>NNL GRANT AVE	OPP OF S/C	RECONNECT SERVICE
706 QUEENSTON ST	20 CU	20	5.74 NSL HSE	0.3 S OF S/C	RECONNECT SERVICE
707 QUEENSTON ST	20 CU	20	17.585>NNL GRANT AVE	OPP OF S/C	RECONNECT SERVICE
708 QUEENSTON ST	20 CU	20	1.74 NSL HSE	OPP OF S/C	RECONNECT SERVICE
709 QUEENSTON ST	20 CU	20	21.746>NNL GRANT AVE	OPP OF S/C	RECONNECT SERVICE
710 QUEENSTON ST	20 CU	20	3.535>NNL GRANT AVE	OPP OF S/C	RECONNECT SERVICE
711 QUEENSTON ST	20 CU	20	2.36 NSL HSE	OPP OF S/C	RECONNECT SERVICE
712 QUEENSTON ST	20 CU	20	8.522>NNL GRANT AVE	OPP OF S/C	RECONNECT SERVICE

\* SERVICES TO BE RENEWED TO R. ALL OTHERS TO BE RECONNECTED

NOTE: CHAINAGES SHOWN ARE ALONG W<sub>L</sub> OF QUEENSTON STREET

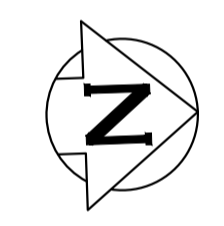


QUEENSTON STREET

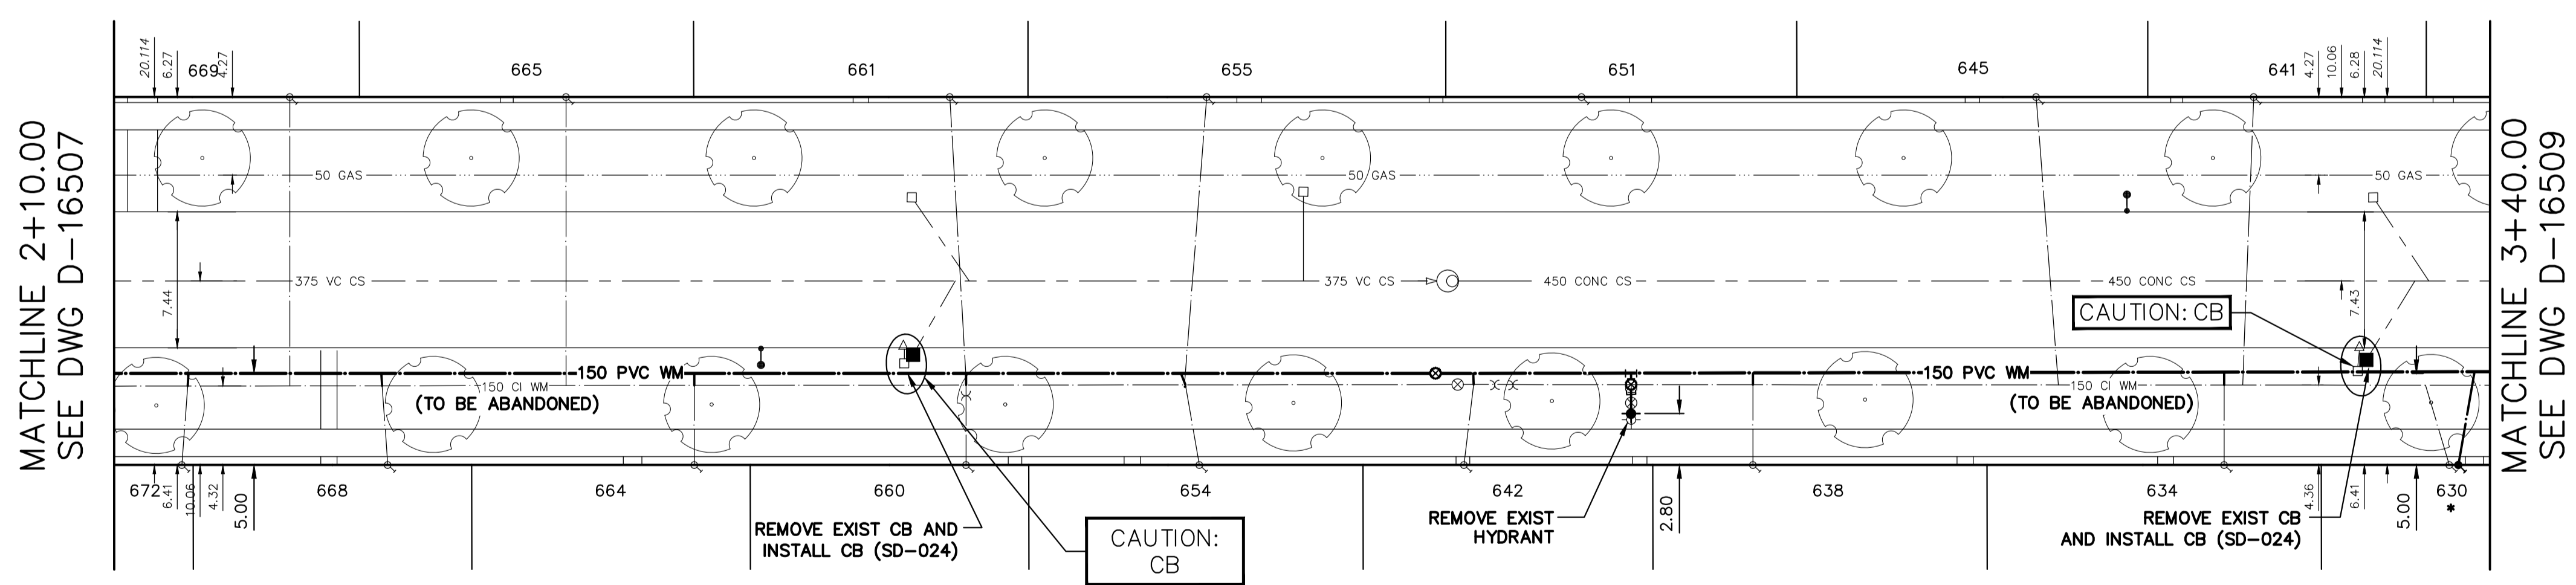

FOR INDEX SEE D-16501

NOTE: ALL VALVES TO BE INSTALLED COUNTERCLOCKWISE TO CLOSE

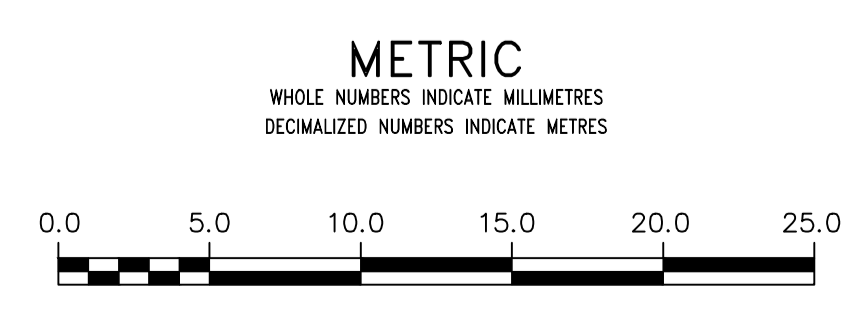


**WARNING**  
IF POWER EQUIPMENT OR EXPLOSIVES ARE TO BE USED FOR EXCAVATION ON THIS PROJECT THE CONTRACTOR MUST:  
1) NOTIFY THE GAS COMPANY OF THE PROPOSED LOCATION OF EXCAVATION.  
2) TAKE PRECAUTION TO AVOID DAMAGE TO GAS COMPANY INSTALLATIONS.  
SEE PROVINCIAL REGULATION 210/72 FOR DETAILS

**LOCATION APPROVED**  
UNDERGROUND STRUCTURES  
SUPV. U/G STRUCTURES COMMITTEE DATE  
NOTE:  
LOCATION OF UNDERGROUND STRUCTURES AS SHOWN ARE BASED ON THE BEST INFORMATION AVAILABLE BUT NO GUARANTEE IS GIVEN THAT ALL EXISTING UTILITIES ARE SHOWN OR THAT THE GIVEN LOCATIONS ARE EXACT. CONFIRMATION OF EXISTENCE AND EXACT LOCATION OF ALL UTILITIES MUST BE OBTAINED FROM THE INDIVIDUAL UTILITIES BEFORE PROCEEDING WITH CONSTRUCTION.

VERTICAL DATUM: CGVD28 (HT2.0 Geoid)	
HORIZONTAL DATUM: NAD83 (June 1990), Zone 14	
DESIGNED BY	JB
CHECKED BY	SC
DRAWN BY	AOM
APPROVED BY	KZ
SCALE:	
HORIZONTAL	1:250
VERTICAL	1:50
DATE	2023 03 23
RELEASED FOR CONSTRUCTION	

NO.	REVISIONS	DATE	BY

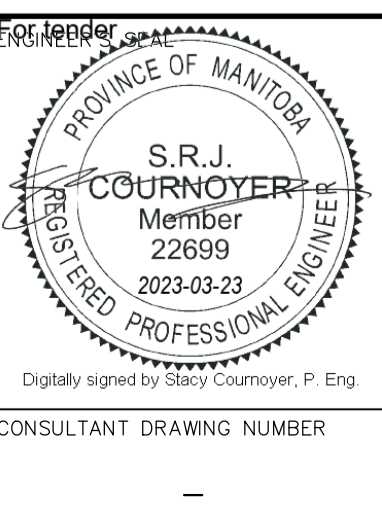

**THE CITY OF WINNIPEG**  
WATER AND WASTE DEPARTMENT  
ENGINEERING DIVISION

2023 WATER MAIN RENEWALS  
CONTRACT #5  
QUEENSTON STREET  
110 N OF GRANT AVENUE TO  
240 N OF GRANT AVENUE

SHEET 9 OF 14  
CITY DRAWING NUMBER  
D-16508