



1 SOUTH SIDE VIEW
L2.2 SCALE : 1:30

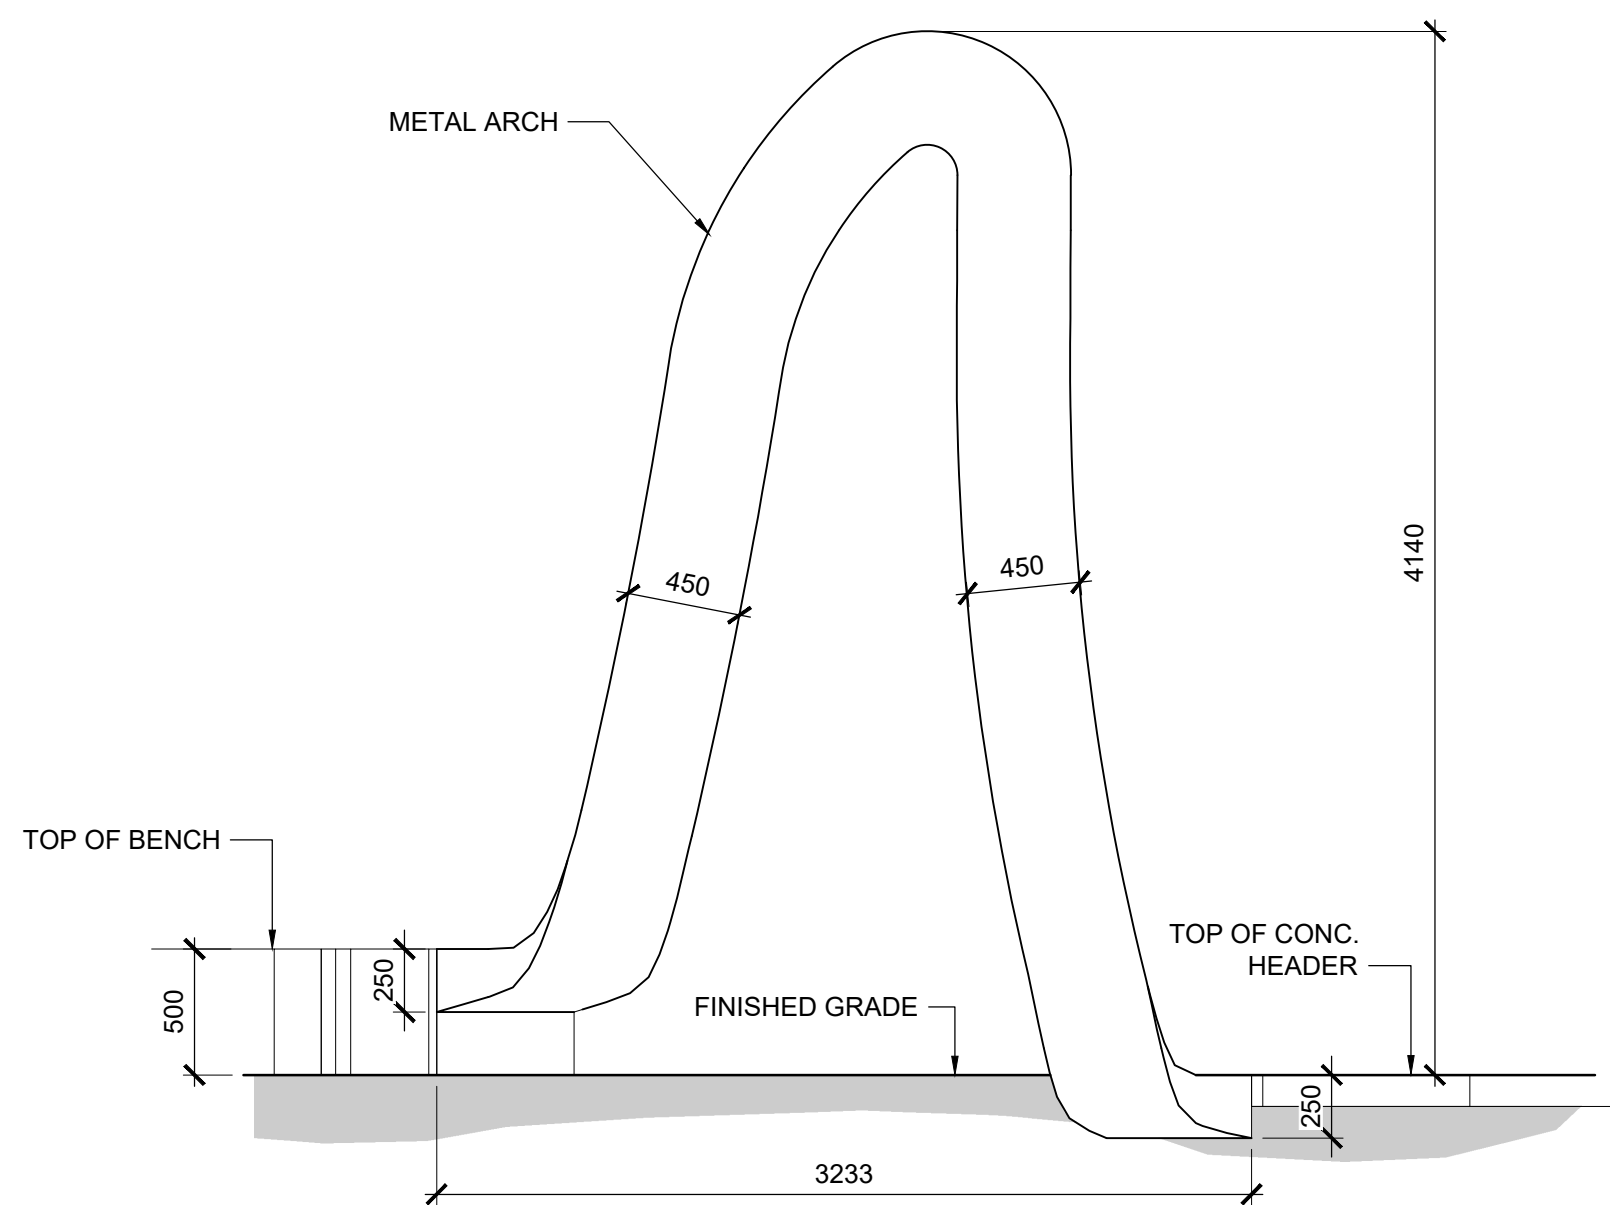

2 SOUTH SIDE VIEW
L2.2 SCALE : 1:30

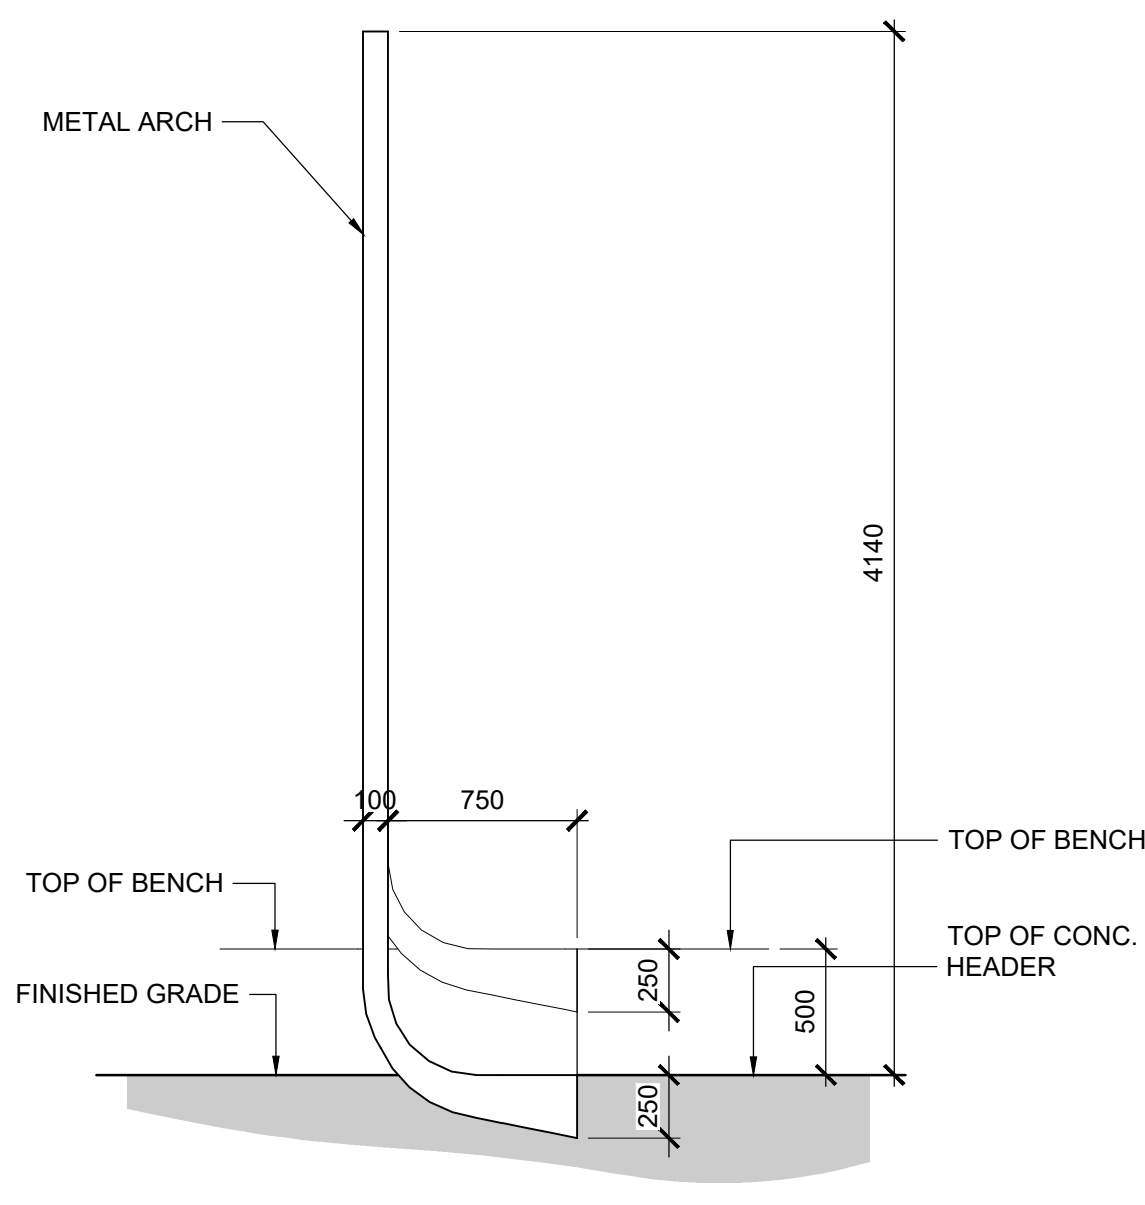

3 EAST SIDE VIEW
L2.2 SCALE : 1:30

NOTE: These design documents are prepared solely for the use by the party with whom the design professional has entered into a contract and there are no representations of any kind made by the design professional to any party with whom the design professional has not entered into a contract.

LOCATIONS APPROVED UNDERGROUND STRUCTURES SIGNED BY: _____ DATE: _____ SUPV U/G STRUCTURES LOCATION OF UNDERGROUND STRUCTURES AS SHOWN ARE BASED ON THE BEST INFORMATION AVAILABLE BUT NO GUARANTEE IS GIVEN THAT ALL EXISTING UTILITIES ARE SHOWN OR THAT THE GIVEN LOCATIONS ARE EXACT CONFIRMATION OF EXISTENCE AND EXACT LOCATION OF ALL SERVICES MUST BE OBTAINED FROM THE INDIVIDUAL UTILITIES BEFORE PROCEEDING	G.B.M. ELEV.	 500-115 Sturgesville Avenue East Winnipeg, MB R2S 0R5 PH: (204) 544-1907	ENGINEER'S SEAL JAMES HUDSON Member No. 186 2023-12-13 the Manitoba Association of Architects	THE CITY OF WINNIPEG PLANNING, PROPERTY AND DEVELOPMENT PLANNING AND URBAN DESIGN DIVISION EAST EXCHANGE - OSEREDOK PARK & WATERFRONT LETTERS OSEREDOK PARK DETAILS 2 METAL ARCH	CITY DRAWING NUMBER														
	<table border="1"> <thead> <tr> <th>NO.</th> <th>REVISIONS</th> <th>DATE</th> <th>BY</th> </tr> </thead> <tbody> <tr> <td>0</td> <td>ISSUED FOR CONSTRUCTION</td> <td>12-13-2023</td> <td>JH</td> </tr> </tbody> </table>				NO.	REVISIONS	DATE	BY	0	ISSUED FOR CONSTRUCTION	12-13-2023	JH	<table border="1"> <thead> <tr> <th>DESIGNED BY</th> <th>CHECKED BY</th> </tr> </thead> <tbody> <tr> <td>JH</td> <td>JH</td> </tr> </tbody> </table>	DESIGNED BY	CHECKED BY	JH	JH	<table border="1"> <thead> <tr> <th>APPROVED BY</th> <th>RELEASED FOR CONSTRUCTION</th> </tr> </thead> <tbody> <tr> <td>JH</td> <td></td> </tr> </tbody> </table>	APPROVED BY
NO.	REVISIONS	DATE	BY																
0	ISSUED FOR CONSTRUCTION	12-13-2023	JH																
DESIGNED BY	CHECKED BY																		
JH	JH																		
APPROVED BY	RELEASED FOR CONSTRUCTION																		
JH																			
		NOR. SCALE: AS NOTED VERTICAL: AS NOTED	CONSULTANT ACAD DWG. NO. L2.2																