



NOTE: CHAINAGES SHOWN ARE ALONG CENTRE LINE OF ROW

CORALBERRY AVENUE

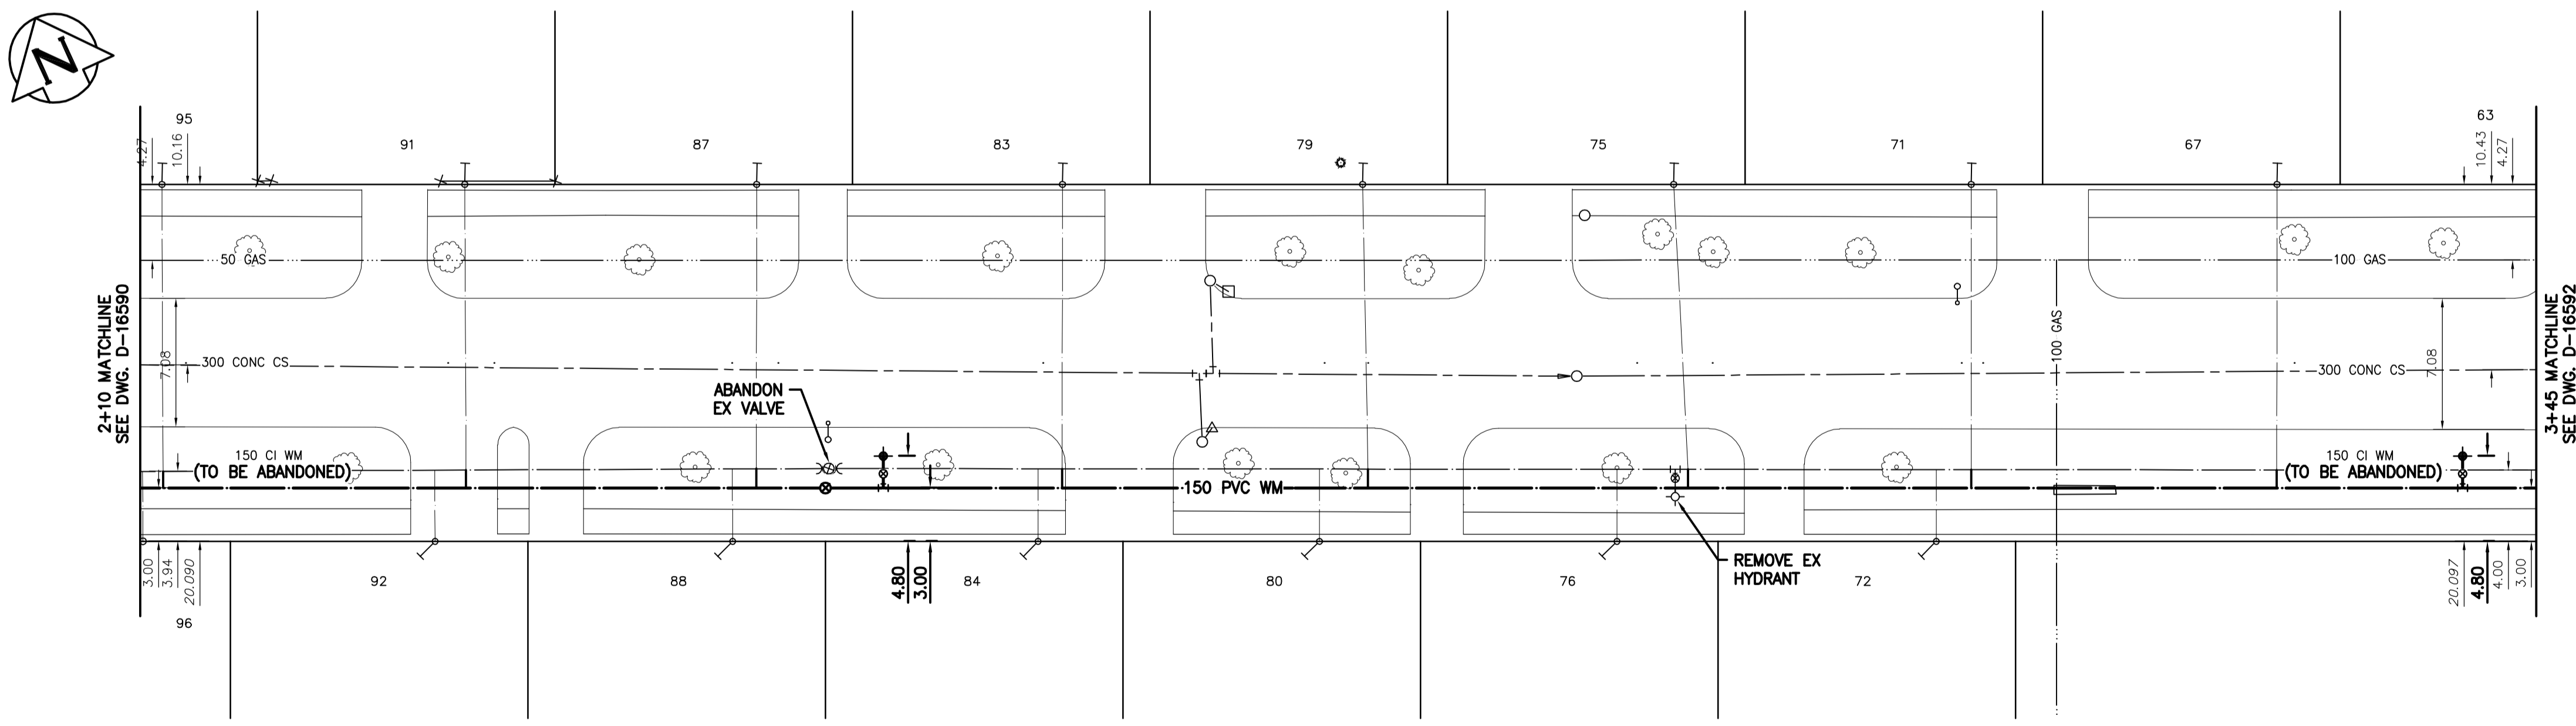

WATER SERVICE INFORMATION					
ADDRESS	PIPE SIZE & MATERIAL (STREET)	PIPE SIZE & MATERIAL (PROP.)	SHORT & LONG MEASUREMENT	CORP. LOCATION	REMARKS
63 CORALBERRY RESIDENTIAL	-	-	0.55 WEL OF HOUSE 51.82 E 3RD HYD W ARROWWOOD	-	RECONNECT SERVICE
67 CORALBERRY RESIDENTIAL	-	-	1.22 WEL OF HOUSE 34.59 E 3RD HYD W ARROWWOOD	-	RECONNECT SERVICE
71 CORALBERRY RESIDENTIAL	-	-	UNKNOWN 17.37 E 3RD HYD W ARROWWOOD	-	RECONNECT SERVICE
72 CORALBERRY RESIDENTIAL	-	-	2.38 WEL OF HOUSE 15.39 E 3RD HYD W ARROWWOOD	-	RECONNECT SERVICE
75 CORALBERRY RESIDENTIAL	-	-	1.88 WEL OF HOUSE 0.61 E 3RD HYD W ARROWWOOD	-	RECONNECT SERVICE
76 CORALBERRY RESIDENTIAL	-	-	3.35 WEL HOUSE 2.59 W 3RD HYD W ARROWWOOD	-	RECONNECT SERVICE
79 CORALBERRY RESIDENTIAL	-	-	2.35 WEL OF HOUSE 16.92 W 3RD HYD W ARROWWOOD	-	RECONNECT SERVICE
80 CORALBERRY RESIDENTIAL	-	-	3.05 WEL OF HOUSE 19.35 W 3RD HYD W ARROWWOOD	-	RECONNECT SERVICE
83 CORALBERRY RESIDENTIAL	-	-	0.98 WEL OF HOUSE 33.83 W 3RD HYD W ARROWWOOD	-	RECONNECT SERVICE
84 CORALBERRY RESIDENTIAL	-	-	0.46 WEL OF HOUSE 35.2 W 3RD HYD W ARROWWOOD	-	RECONNECT SERVICE
87 CORALBERRY RESIDENTIAL	-	-	0.81 WEL OF HOUSE 51.5 W 3RD HYD W ARROWWOOD	-	RECONNECT SERVICE
88 CORALBERRY RESIDENTIAL	-	-	2.9 WEL OF HOUSE 45.57 E 4TH HYD W ARROWWOOD	-	RECONNECT SERVICE
91 CORALBERRY RESIDENTIAL	-	-	2.87 WEL OF HOUSE 2.87 WEL OF HOUSE	-	RECONNECT SERVICE
92 CORALBERRY RESIDENTIAL	-	-	3.05 WEL HOUSE 28.8 E 4TH HYD W ARROWWOOD	-	RECONNECT SERVICE
95 CORALBERRY RESIDENTIAL	-	-	2.99 WEL OF HOUSE 13.41 E 1ST HYD E ARROWWOOD	-	RECONNECT SERVICE
96 CORALBERRY RESIDENTIAL	-	-	2.65 WEL OF HOUSE 12.34 E 4TH HYD W ARROWWOOD	-	RECONNECT SERVICE

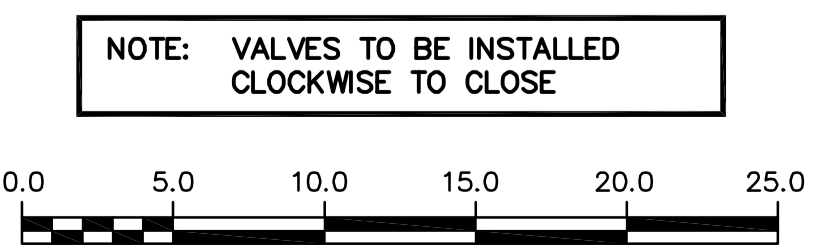

NOTE: VALVES TO BE INSTALLED CLOCKWISE TO CLOSE

FOR INDEX SEE D-16584

METRIC
WHOLE NUMBERS INDICATE MILLIMETRES
DECIMALIZED NUMBERS INDICATE METRES

ENGINEERS GEOSCIENTISTS MANITOBA
Certificate of Authorization
Stantec Consulting Ltd.
No. 1301

LOCATION APPROVED UNDERGROUND STRUCTURES

B.M. 14-5 ELEV. 232.550m E. side Morrison St., Btwn. Buttercup Ave. & Arrowood Dr., Tbit. In W. Conc. foundation of R.F. Morrison Elementary School, No. 25 Morrison St., 3m N. & 0.5m below brick of S.W. Cor. of School

DESIGNED BY: RS
DRAWN BY: OS
SCALE: HORIZONTAL 1:250, VERTICAL 1:50
DATE: 2023.02.21

REVISIONS: 00 ISSUED FOR TENDER 2023.04.05

Stantec

DESIGNED BY: RS
CHECKED BY: RS
DRAWN BY: OS
APPROVED BY: RS
RELEASED FOR CONSTRUCTION: 2023.04.04

ENGINEER'S SEAL

CONSULTANT DRAWING NUMBER: C-207

THE CITY OF WINNIPEG
WATER AND WASTE DEPARTMENT
ENGINEERING DIVISION

2023 WATER MAIN RENEWALS
CONTRACT 7
CORALBERRY AVENUE
108.9 E OF ARROWWOOD DRIVE S (W LEG) TO 243.9 E OF ARROWWOOD DRIVE S (W LEG)

SHEET 9 OF 15
CITY DRAWING NUMBER: D-16591