


NOTE: CHAINAGES SHOWN ARE ALONG CENTRE LINE OF ROW

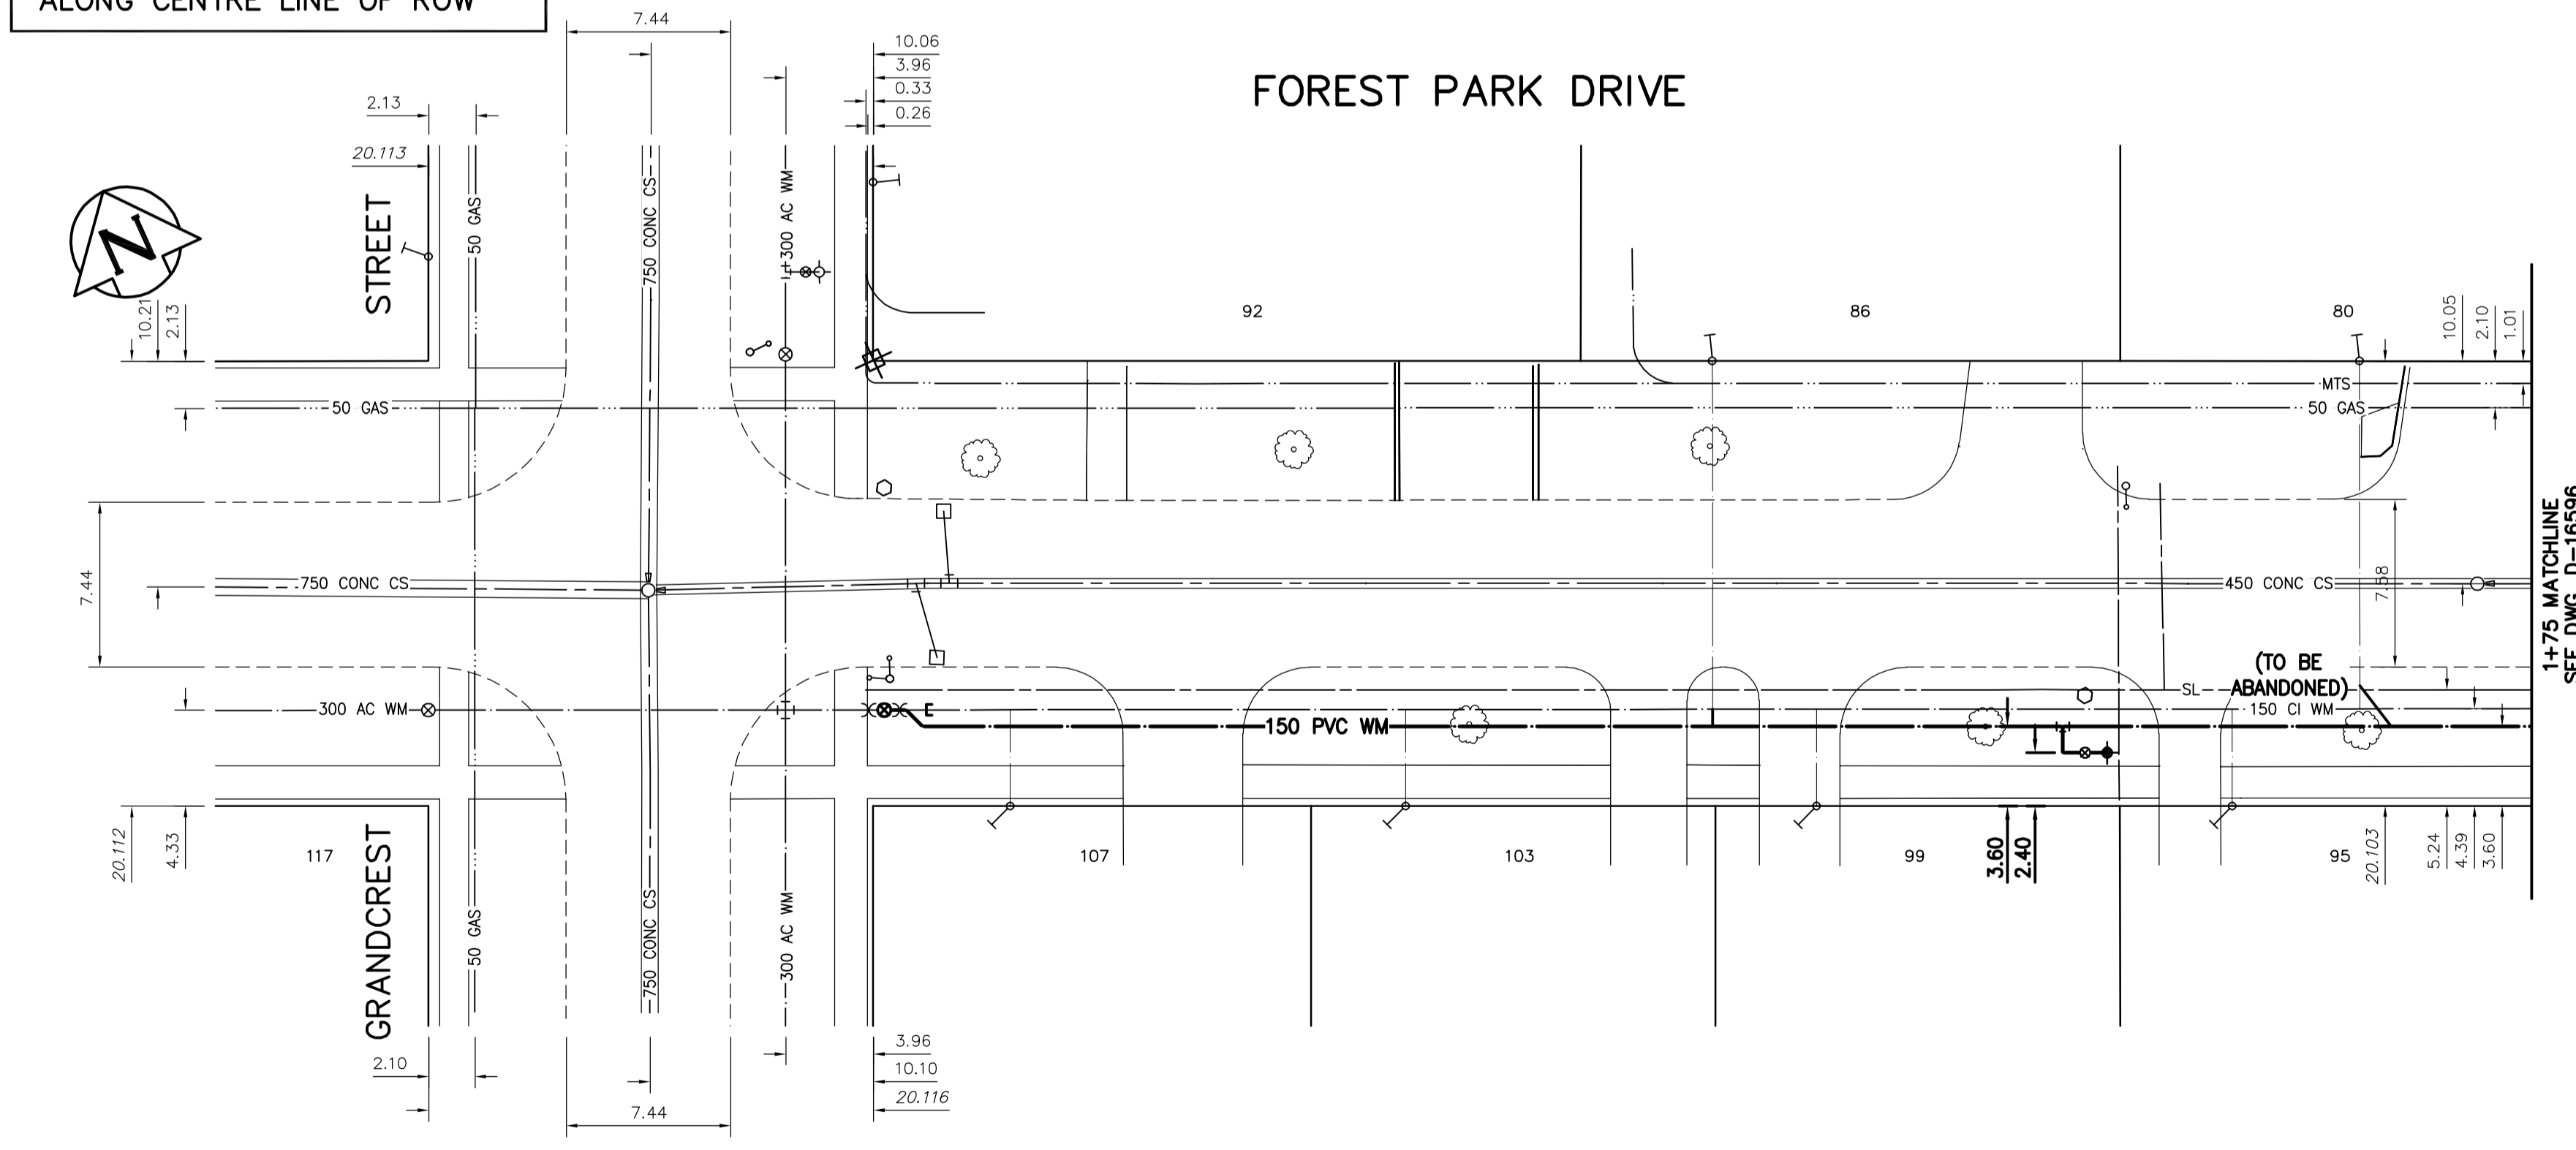

WATER SERVICE INFORMATION					
ADDRESS	PIPE SIZE & MATERIAL (STREET)	PIPE SIZE & MATERIAL (PROP.)	SHORT & LONG MEASUREMENT	CORP. LOCATION	REMARKS
80 FOREST PARK DR RESIDENTIAL	-	-	4.88 EWL OF HOUSE 67.21 EEL GRANDCREST	-	RECONNECT SERVICE
86 FOREST PARK DR RESIDENTIAL	-	-	3.14 EWL OF HOUSE 37.95 EEL GRANDCREST	-	RECONNECT SERVICE
92 FOREST PARK DR RESIDENTIAL	-	-	4.88 NSL OF HOUSE 8.08 NNL OF FOREST PARK	-	OUTSIDE LIMIT OF WORK
95 FOREST PARK DR RESIDENTIAL	-	-	3.43 E/WHL	-	RECONNECT SERVICE
99 FOREST PARK DR RESIDENTIAL	-	-	0.37 WWL OF HOUSE 42.67 EEL GRANDCREST	-	RECONNECT SERVICE
103 FOREST PARK DR RESIDENTIAL	-	-	2.53 EWL OF HOUSE 24.8 EEL OF GRANDCREST	-	RECONNECT SERVICE
107 FOREST PARK DR RESIDENTIAL	-	CU	4.4 E/WBL	-	RECONNECT SERVICE

NOTE: VALVES TO BE INSTALLED CLOCKWISE TO CLOSE

FOR INDEX SEE D-16584

METRIC
WHOLE NUMBERS INDICATE MILLIMETRES
DECIMALIZED NUMBERS INDICATE METRES

ENGINEERS GEOSCIENTISTS MANITOBA
Certificate of Authorization
Stantec Consulting Ltd.
No. 1301

LOCATION APPROVED
UNDERGROUND STRUCTURES

SUPV. U/G STRUCTURES COMMITTEE DATE

NOTE:
LOCATION OF UNDERGROUND STRUCTURES AS SHOWN ARE BASED ON THE BEST INFORMATION AVAILABLE BUT NO GUARANTEE IS GIVEN THAT ALL EXISTING UTILITIES ARE SHOWN OR THAT THE GIVEN LOCATIONS ARE EXACT. CONFIRMATION OF EXISTENCE AND EXACT LOCATION OF ALL SERVICES MUST BE OBTAINED FROM THE INDIVIDUAL UTILITIES BEFORE PROCEEDING WITH CONSTRUCTION.

B.M. 14-5 ELEV. 232.550m	E. side Morrison St., Btw'n. Buttercup Ave. & Arrowood Dr., Tblt. In W. Conc. foundation of R.F. Morrison Elementary School, No. 25 Morrison St., 3m N. & 0.5m below brick of S.W. Cor. of School		
00	ISSUED FOR TENDER	2023.04.05	RS
NO.		REVISIONS	DATE BY

Stantec

DESIGNED BY: RS
CHECKED BY: RS
DRAWN BY: OS
APPROVED BY: RS

SCALE:
HORIZONTAL 1:250
VERTICAL 1:50

DATE: 2023.02.21

RELEASED FOR CONSTRUCTION
R. Lucky
2023.04.04

ENGINEER'S SEAL

CONSULTANT DRAWING NUMBER
C-211

THE CITY OF WINNIPEG
WATER AND WASTE DEPARTMENT
ENGINEERING DIVISION

2023 WATER MAIN RENEWALS
CONTRACT 7
FOREST PARK DRIVE
GRANDCREST STREET TO
75.0 E OF GRANDCREST STREET

SHEET 13 OF 15
CITY DRAWING NUMBER
D-16595