



NOTE: CHAINAGES SHOWN ARE ALONG CENTRE LINE OF ROW

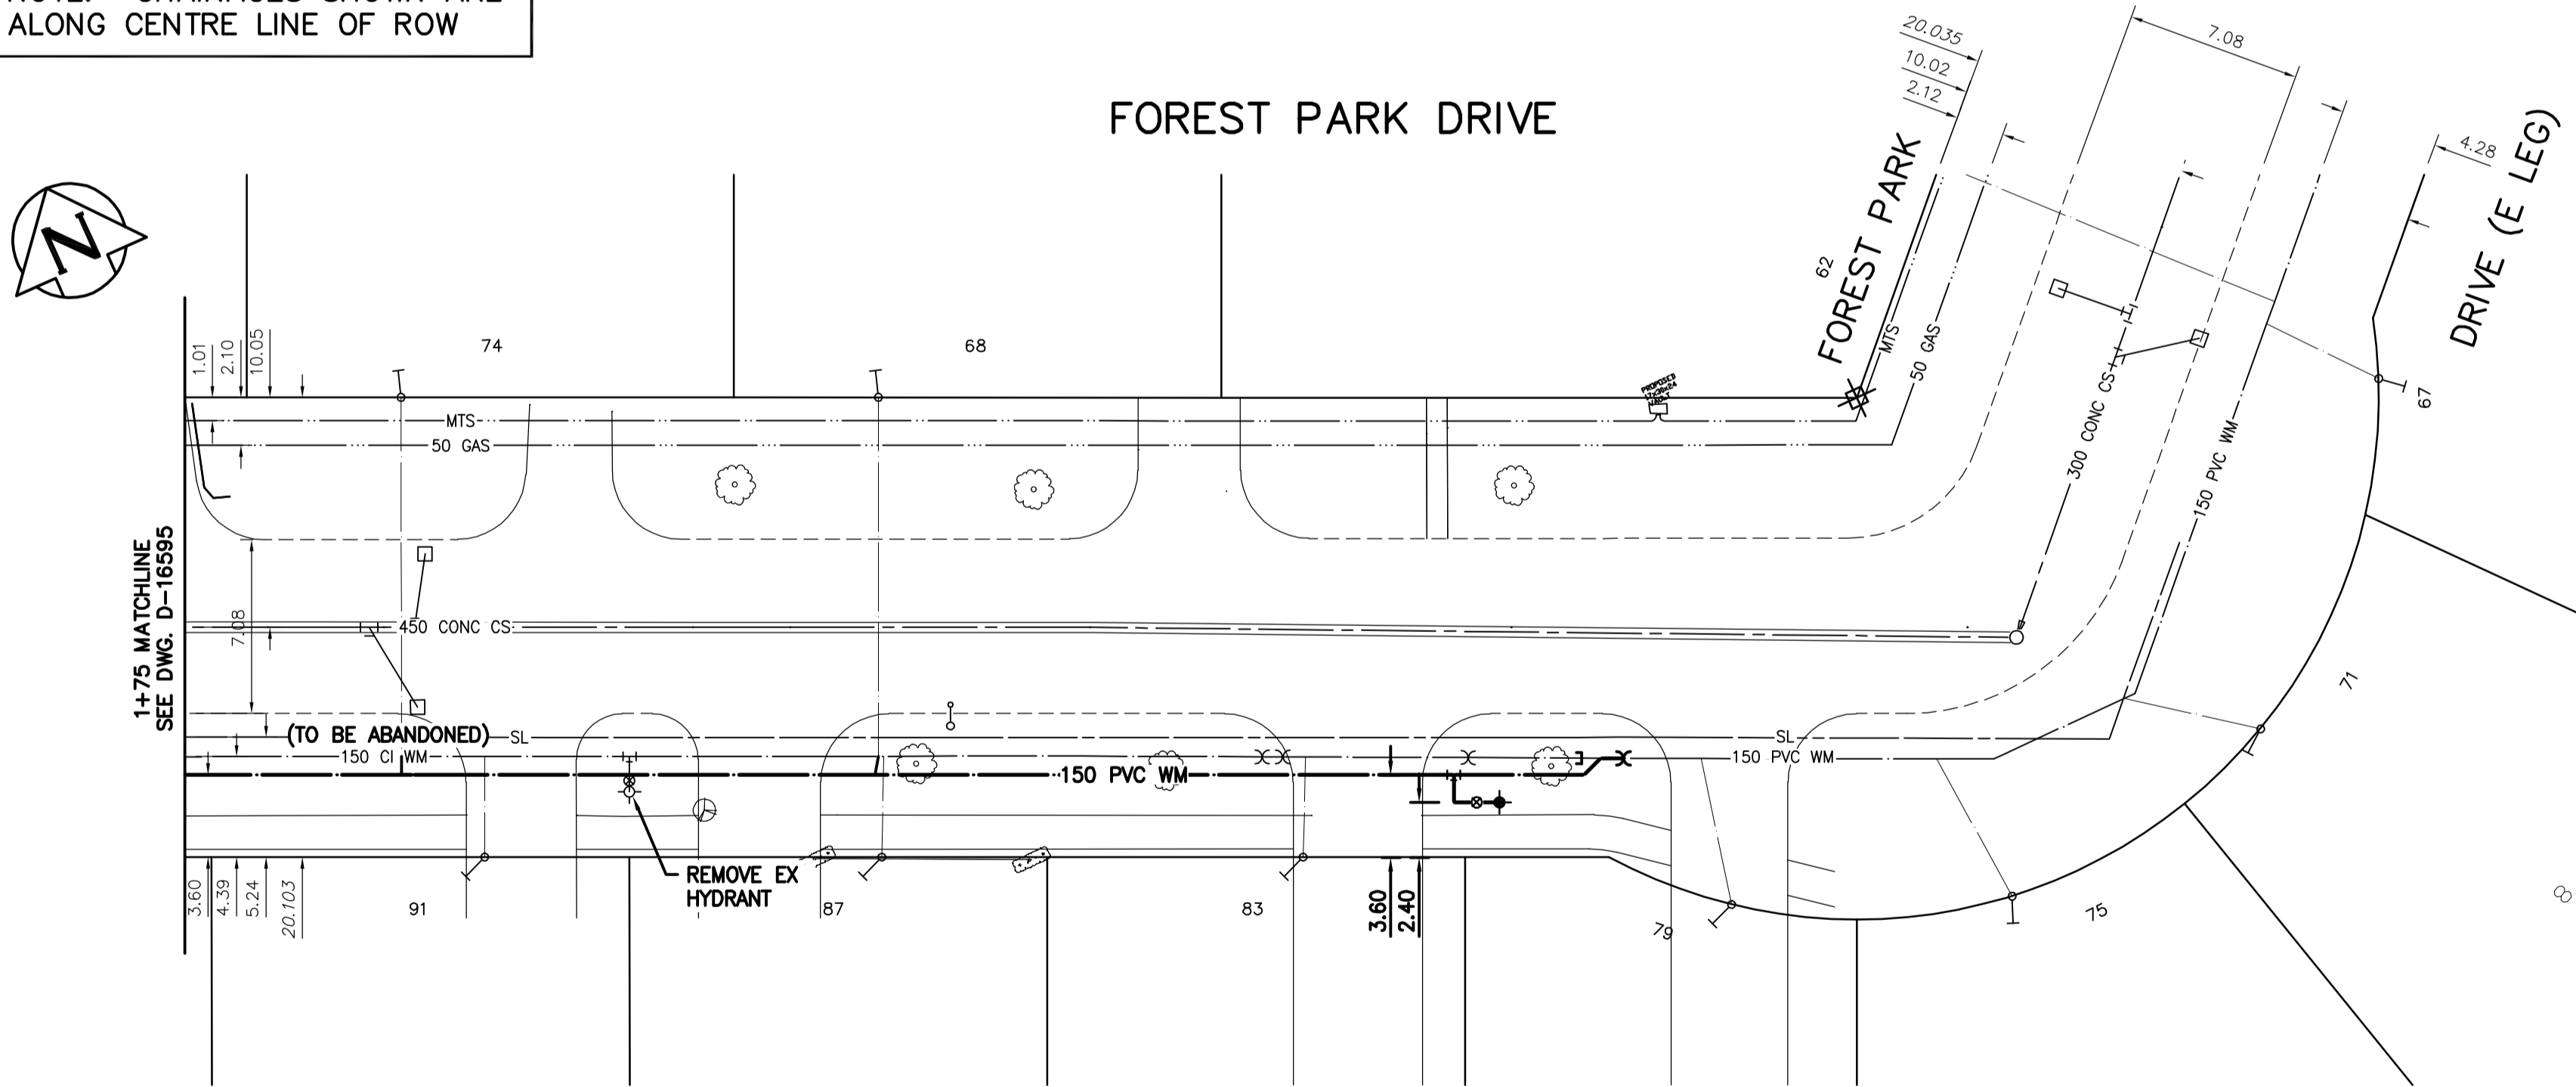

WATER SERVICE INFORMATION					
ADDRESS	PIPE SIZE & MATERIAL (STREET)	PIPE SIZE & MATERIAL (PROP.)	SHORT & LONG MEASUREMENT	CORP. LOCATION	REMARKS
68 FOREST PARK DR RESIDENTIAL	-	-	4.88 EWL OF HOUSE 42.82 WWL FOREST PARK DR	-	RECONNECT SERVICE
71 FOREST PARK DR RESIDENTIAL	CU	-	4.97 NSL OF HOUSE 121.31 SSL FOREST PARK	0.76 S S/C	OUTSIDE LIMIT OF WORK
74 FOREST PARK DR RESIDENTIAL	-	-	4.69 EWL OF HOUSE 63.7 WWL OF FOREST PARK	-	RECONNECT SERVICE
75 FOREST PARK DR RESIDENTIAL	CU	-	7.56 EWL OF HOUSE 13.72 WWL OF FOREST PARK	0.46 E S/C	OUTSIDE LIMIT OF WORK
79 FOREST PARK DR RESIDENTIAL	CU	-	2.68 EWL OF HOUSE 5.49 WWL FOREST PARK	1.34 W S/C	OUTSIDE LIMIT OF WORK
83 FOREST PARK DR RESIDENTIAL	-	-	2.5 EWL OF HOUSE 24.23 WWL OF FOREST PARK	-	RECONNECT SERVICE
87 FOREST PARK DR RESIDENTIAL	-	-	1.55 EWL OF HOUSE 42.67 WWL OF FOREST PARK	-	RECONNECT SERVICE
91 FOREST PARK DR RESIDENTIAL	-	-	3.47 EWL OF HOUSE 6.5 WWL OF FOREST PARK	-	RECONNECT SERVICE

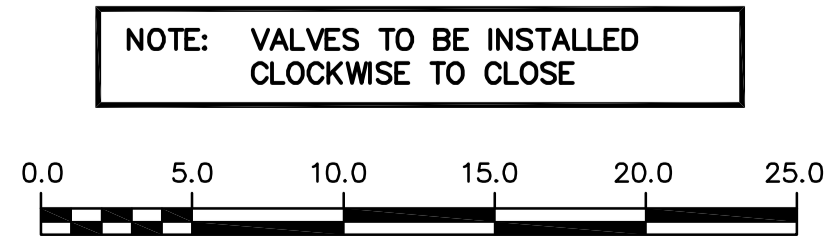

NOTE: VALVES TO BE INSTALLED CLOCKWISE TO CLOSE

FOR INDEX SEE D-16584

METRIC
WHOLE NUMBERS INDICATE MILLIMETRES
DECIMALIZED NUMBERS INDICATE METRES

ENGINEERS GEOSCIENTISTS MANITOBA
Certificate of Authorization
Stantec Consulting Ltd.
No. 1301

LOCATION APPROVED UNDERGROUND STRUCTURES		B.M. 14-5 ELEV. 232.550m	
SUPV. U/G STRUCTURES COMMITTEE	DATE	E. side Morrison St., Btw'n. Buttercup Ave. & Arrowood Dr., Tbit. In W. Conc. foundation of R.F. Morrison Elementary School, No. 25 Morrison St., 3m N. & 0.5m below brick of S.W. Cor. of School	
NOTE: LOCATION OF UNDERGROUND STRUCTURES AS SHOWN ARE BASED ON THE BEST INFORMATION AVAILABLE BUT NO GUARANTEE IS GIVEN THAT ALL EXISTING UTILITIES ARE SHOWN OR THAT THE GIVEN LOCATIONS ARE EXACT. CONFIRMATION OF EXISTENCE AND EXACT LOCATION OF ALL SERVICES MUST BE OBTAINED FROM THE INDIVIDUAL UTILITIES BEFORE PROCEEDING WITH CONSTRUCTION.			
NO.	ISSUED FOR TENDER	2023.04.05	RS
REVISIONS		DATE	BY

Stantec		ENGINEER'S SEAL	
DESIGNED BY	RS	CHECKED BY	RS
DRAWN BY	OS	APPROVED BY	RS
SCALE: HORIZONTAL 1:250 VERTICAL 1:50		RELEASED FOR CONSTRUCTION	<i>R. Lucky</i> 2023.04.04
DATE 2023.02.21		DATE	

CONSULTANT DRAWING NUMBER	C-212
---------------------------	-------

THE CITY OF WINNIPEG
WATER AND WASTE DEPARTMENT
ENGINEERING DIVISION

2023 WATER MAIN RENEWALS
CONTRACT 7
FOREST PARK DRIVE
75.0 E OF GRANDCREST STREET TO
FOREST PARK DRIVE (E LEG)

SHEET 14 OF 15
CITY DRAWING NUMBER
D-16596