




THE CITY OF WINNIPEG


WATER AND WASTE DEPARTMENT
ENGINEERING DIVISION

FEEDER MAIN VALVE CHAMBER REHABILITATION VALVE PIT 138 AND 139

BID OPPORTUNITY 228-2023

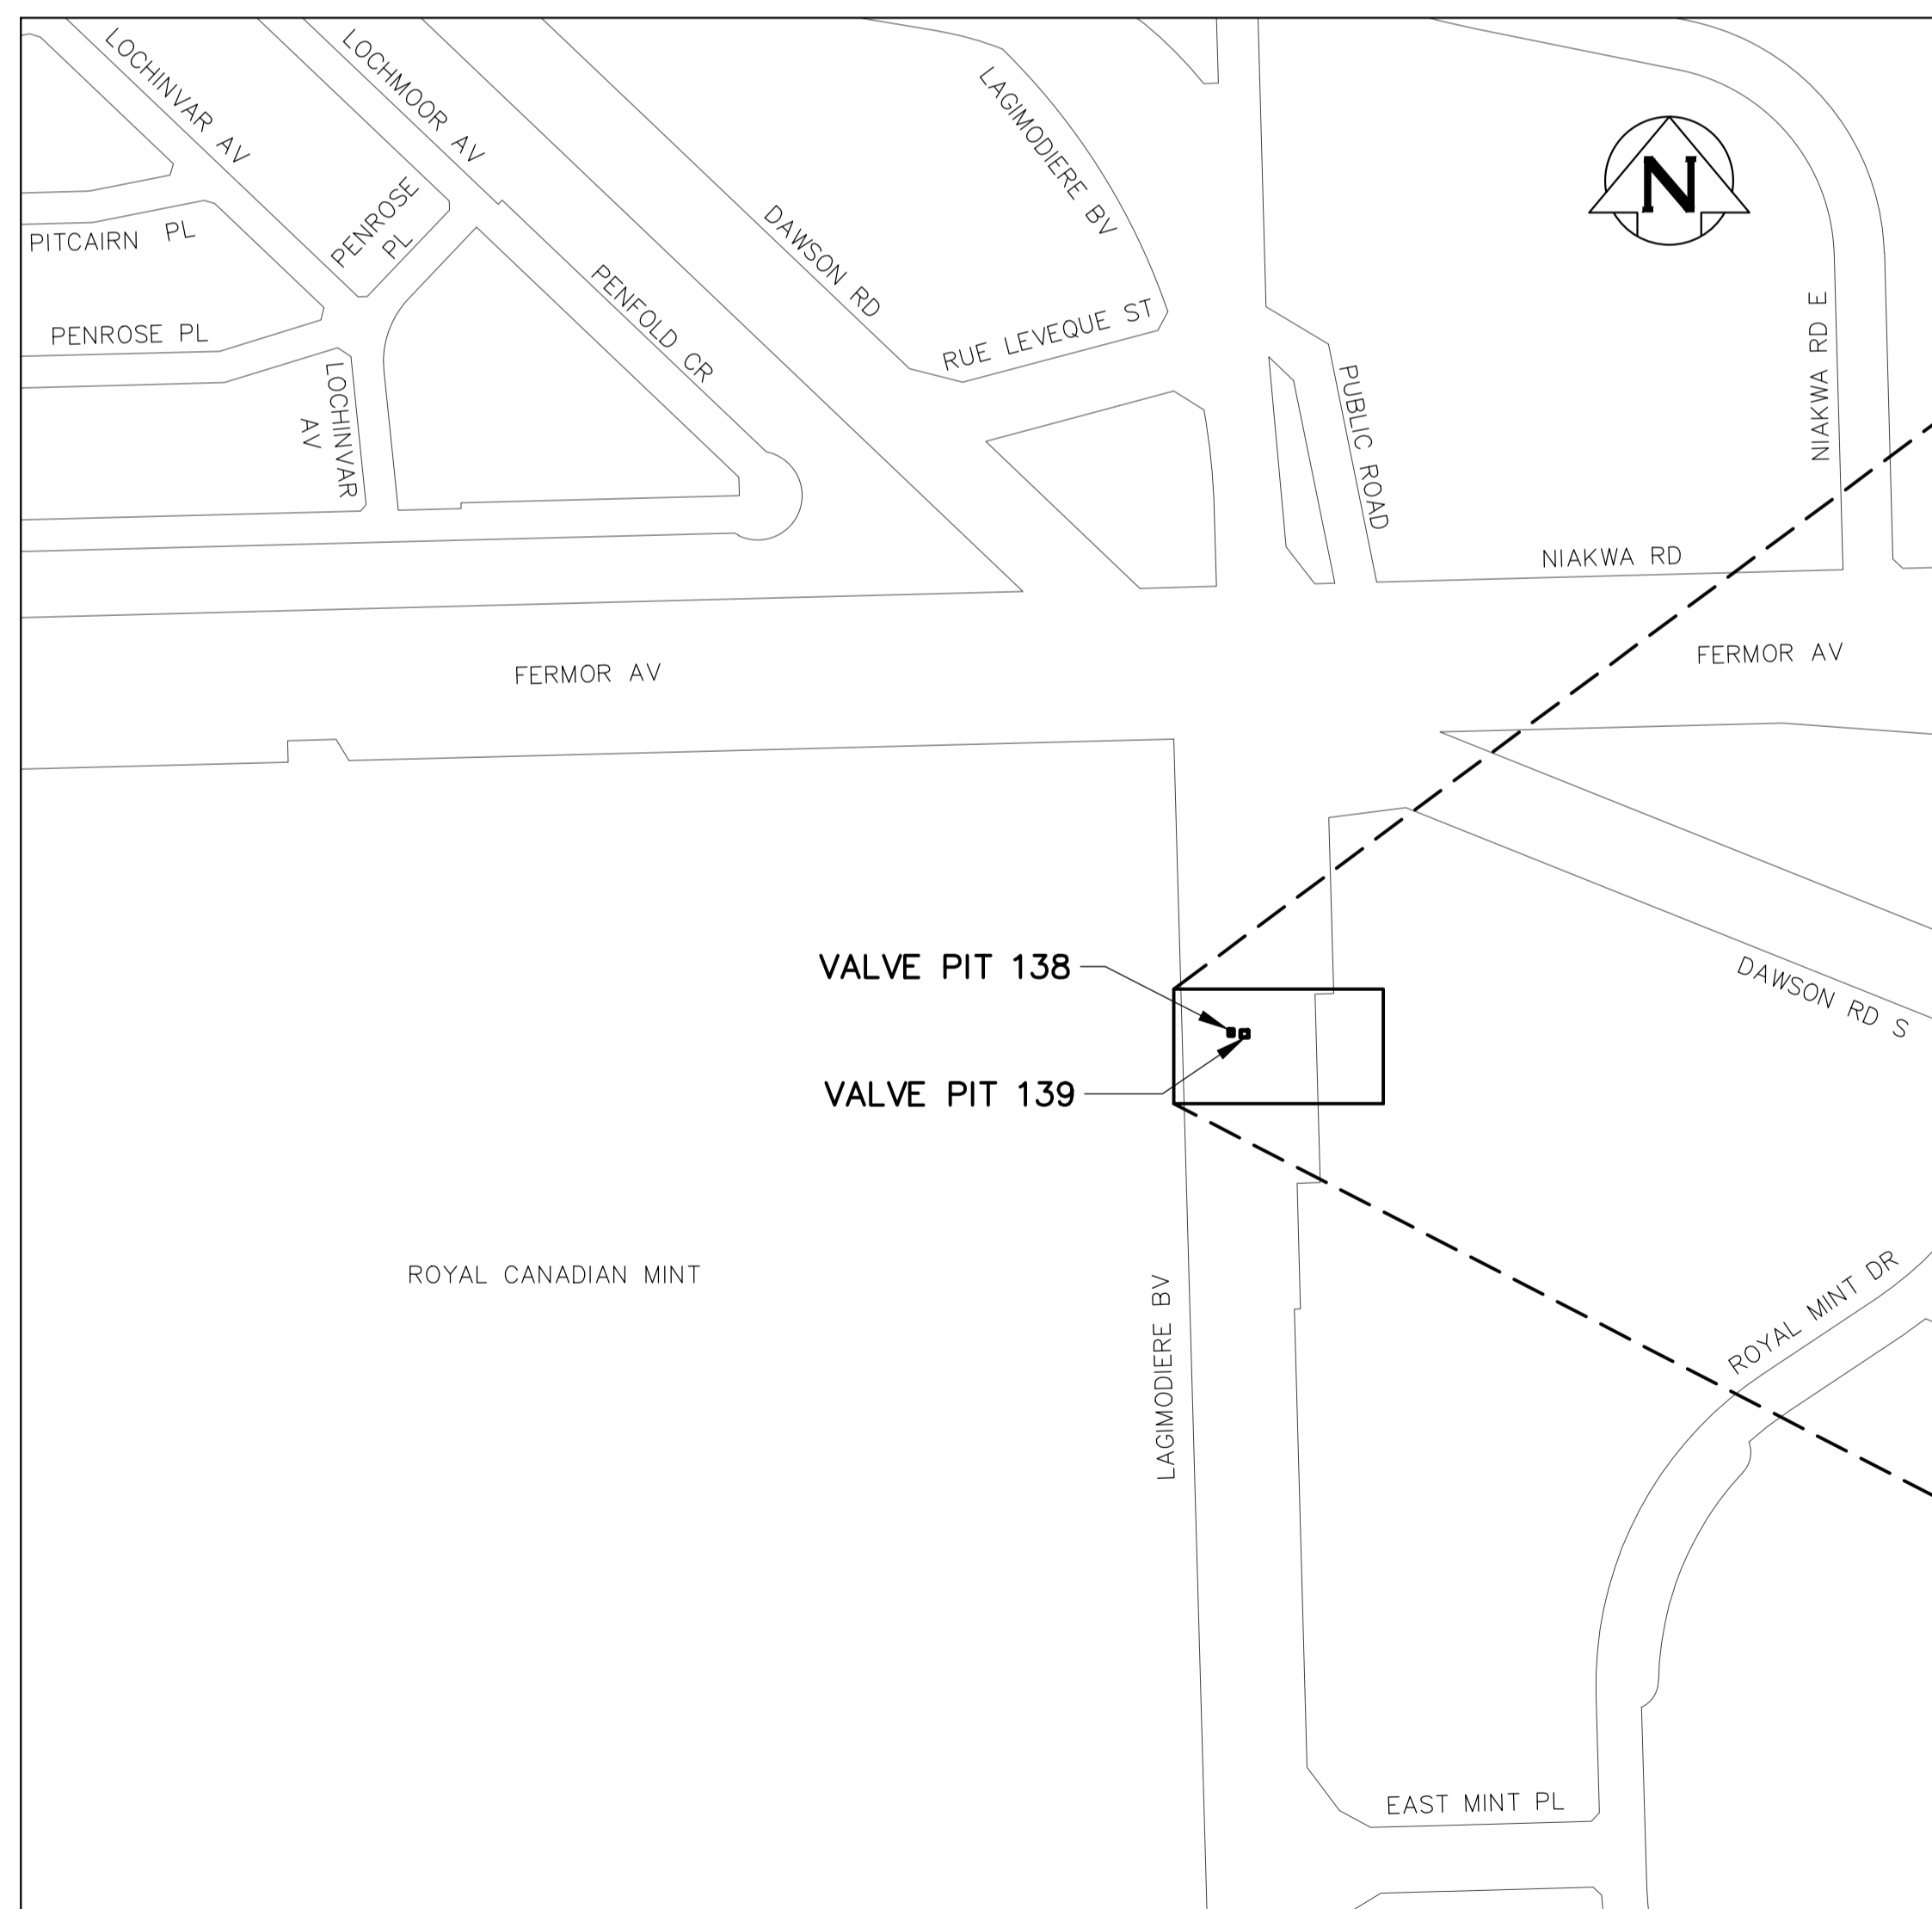

KEY MAP
SCALE: 1:3000
0 50 100 150 200m

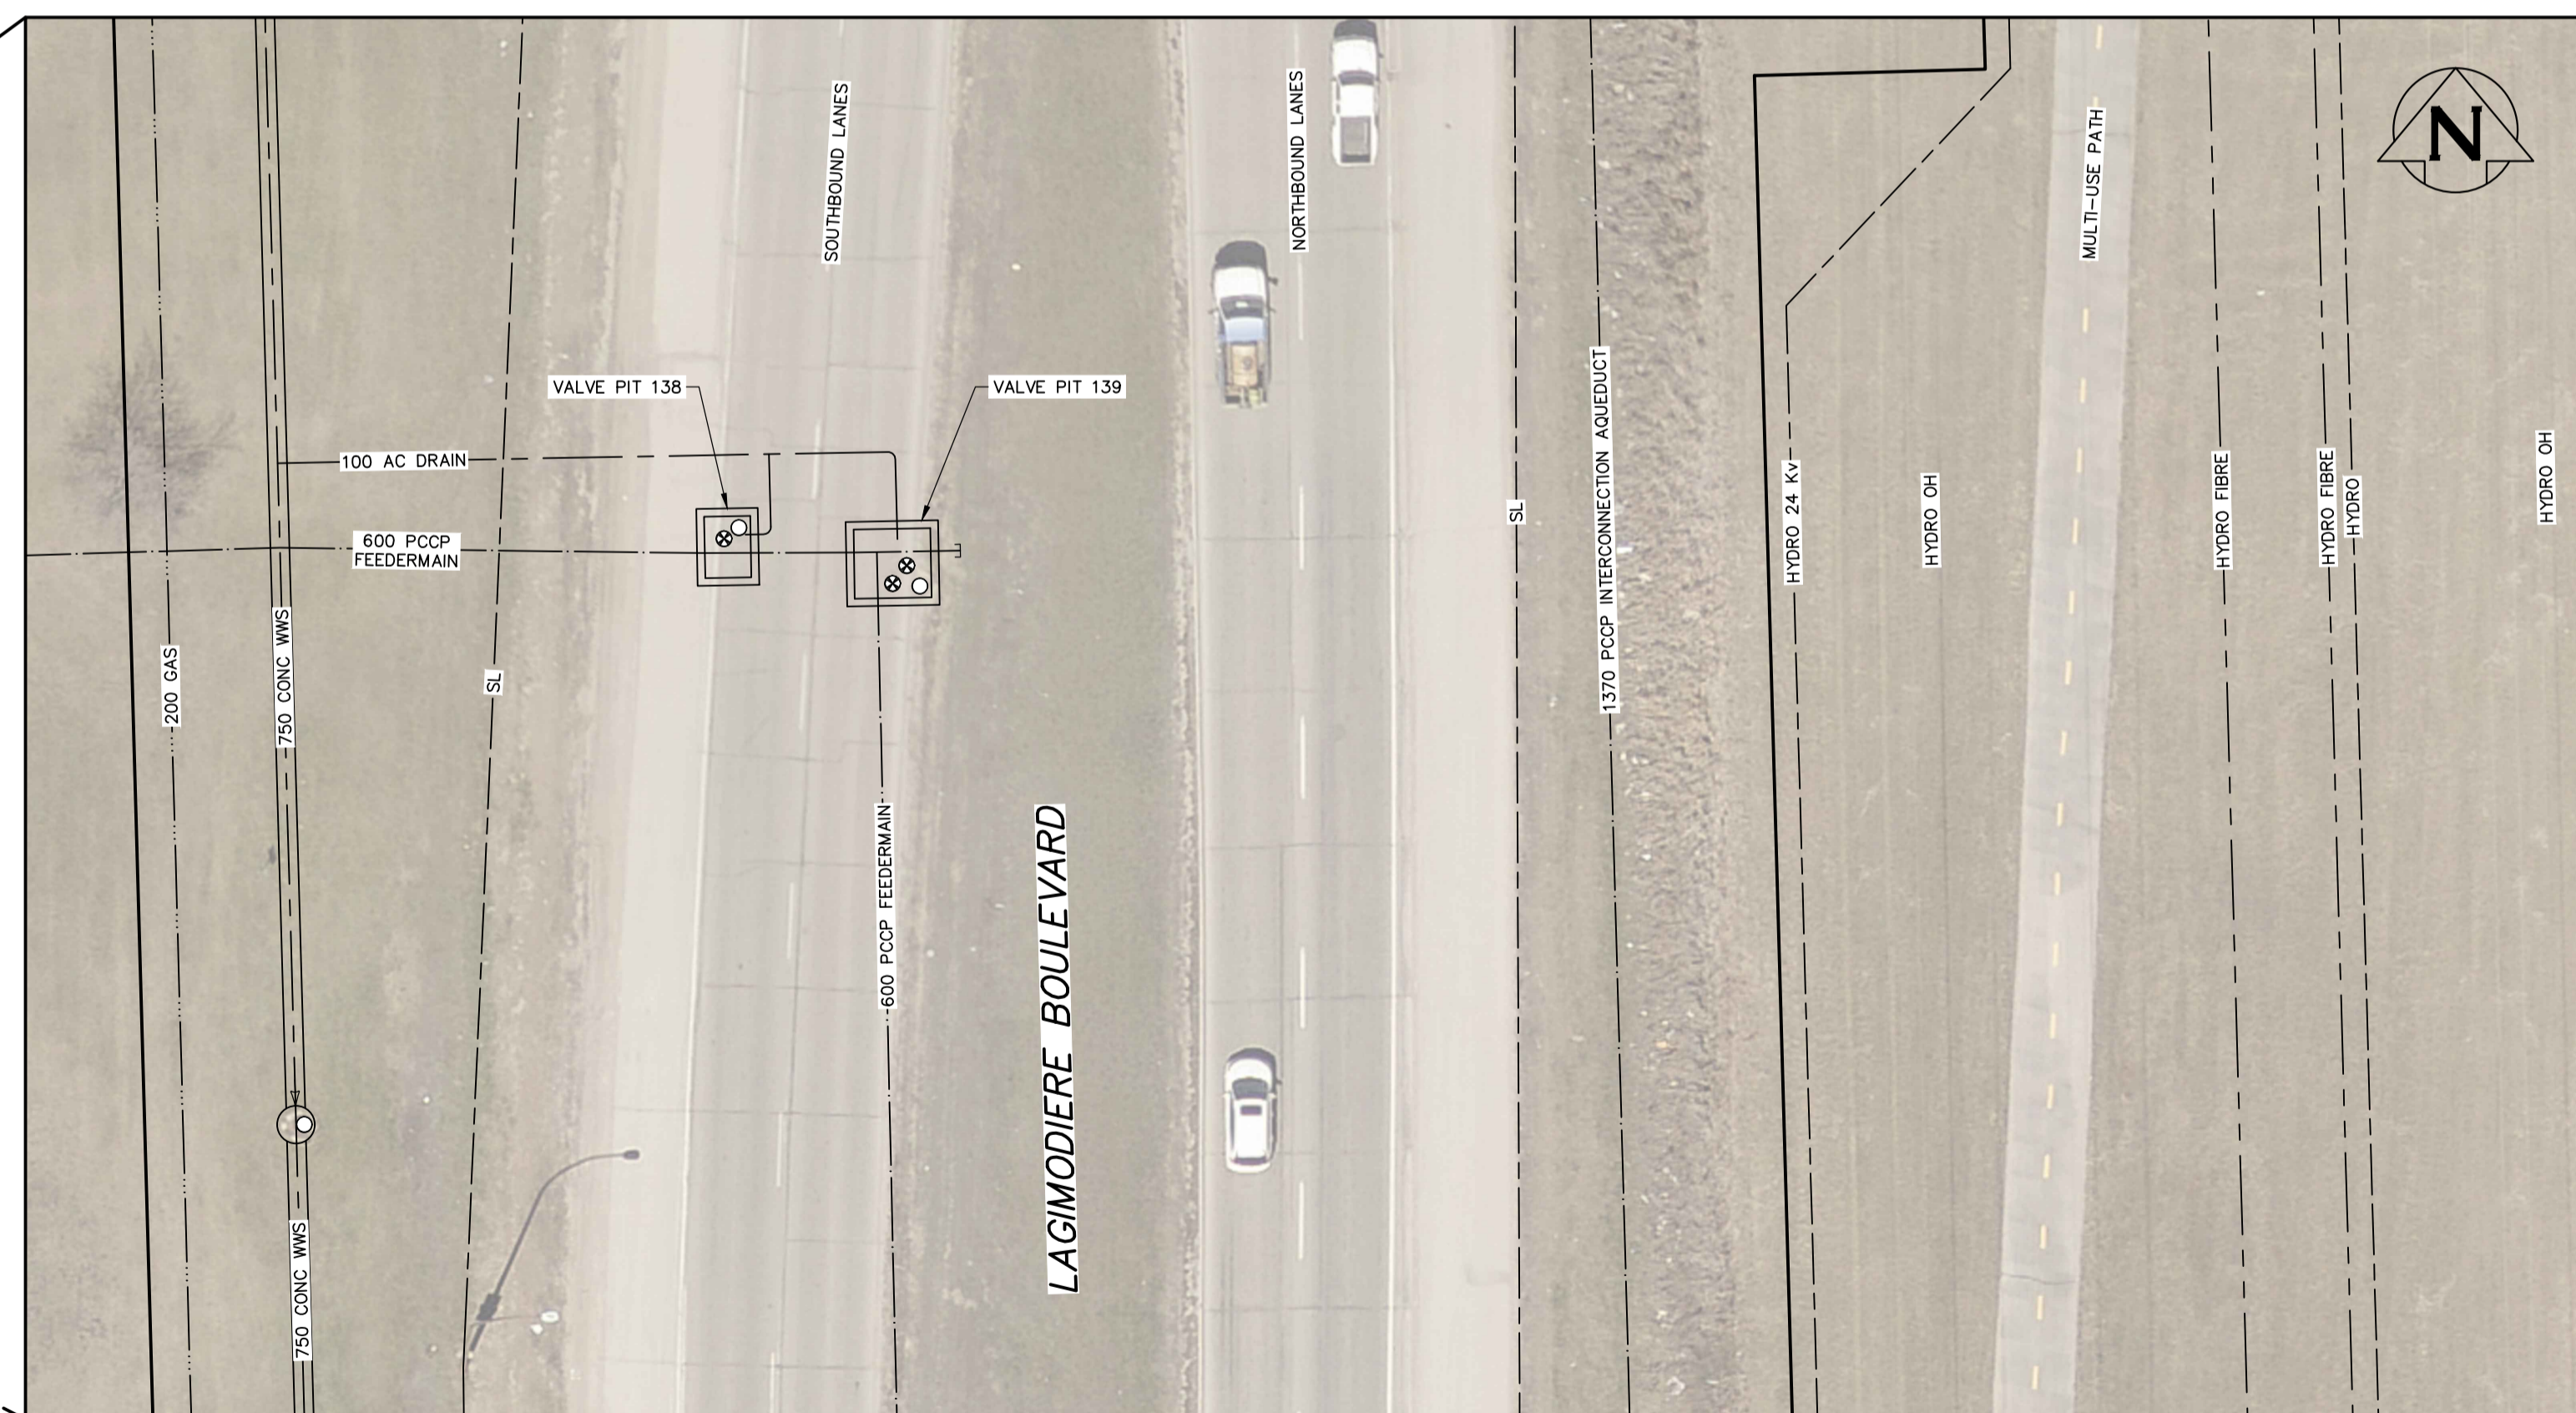

LOCATION PLAN
SCALE: 1:250
0 5 10 15m