
Appendix 'B' Page 1 of 1

## **APPENDIX 'B'**

## TEMPORARY TRAFFIC SIGNAGE DRAWINGS

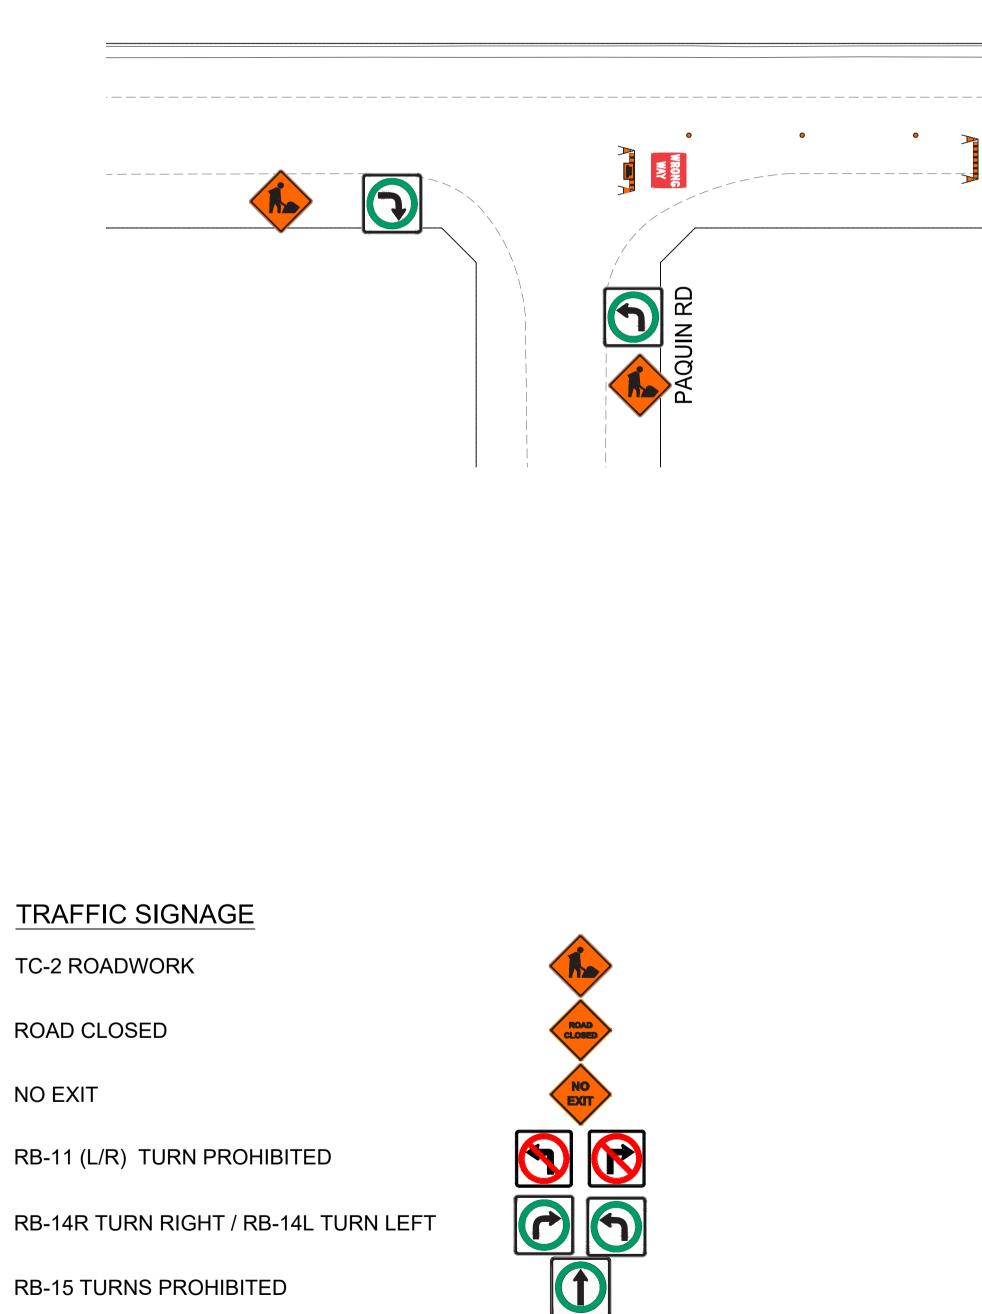



ROAD CLOSED BARRICADE


BARRICADE


POLY POST

RB-25R KEEP RIGHT / RB-25L KEEP LEFT

RB-22 WRONG WAY SIGN

RB-21 (L/R) ONE-WAY SIGN

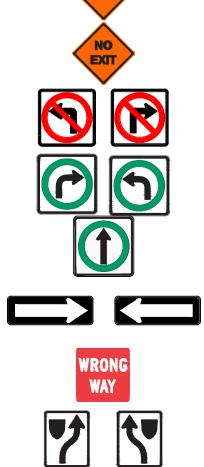

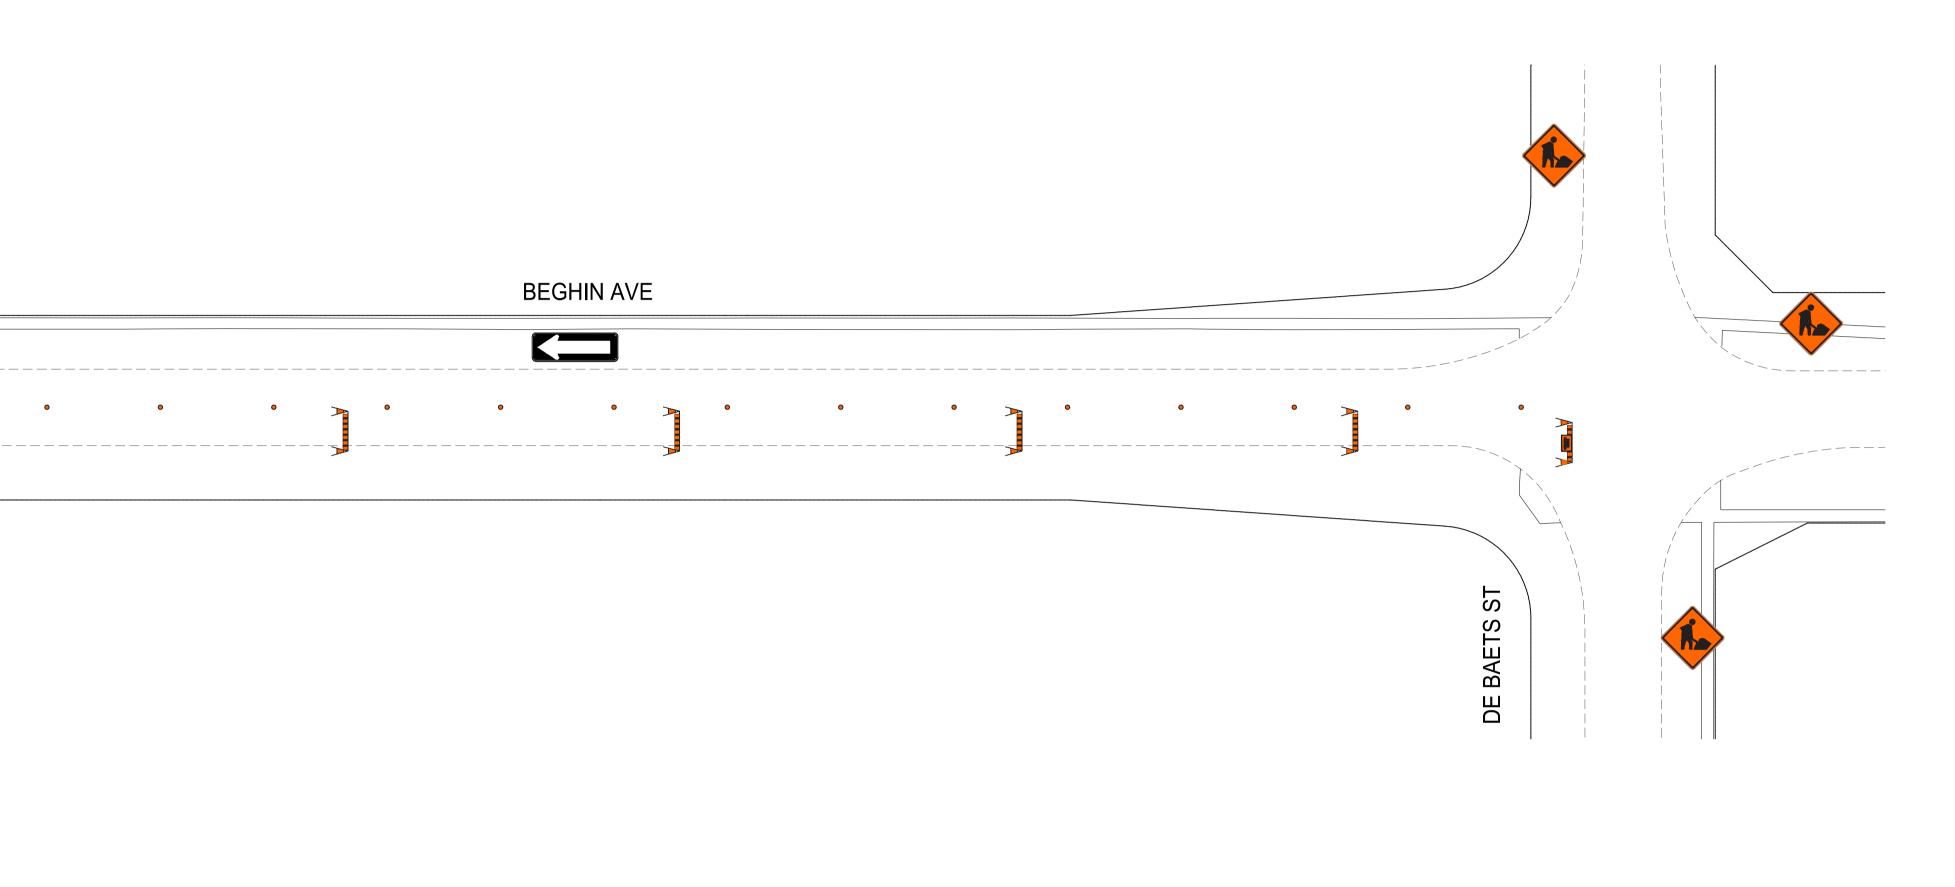





- 1. ALL TRAFFIC SIGNAGE AND TEMPORARY TRAFFIC CONTROL TO CONFORM WITH THE LATEST REVISION
- OF THE CITY OF WINNIPEG MANUAL OF TEMPORARY TRAFFIC CONTROL ON CITY STREETS
  2. CONTRACTOR SHALL MAINTAIN SAFE PEDESTRIAN ACCESS AND CROSSINGS.
  3. CONSTRUCTION IS TO BE DONE LANE AT A TIME WITH TRAFFIC TO BE MAINTAINED IN THE SOUTHBOUND DIRECTION. TRAFFIC IN THE NORTHBOUND DIRECTION IS TO BE CLOSED FOR THE DURATION OF THE PROJECT. WHEN CONSTRUCTION IS COMPLETED IN FIRST LANE, TRAFFIC WILL BE MOVED TO THE COMPLETED LANE AND TRAFFIC CONTROL WILL BE MIRPORED. MOVED TO THE COMPLETED LANE AND TRAFFIC CONTROL WILL BE MIRRORED. 4. PARKING TO BE REMOVED AT THE TIME OF CONSTRUCTION

**\\\\** 





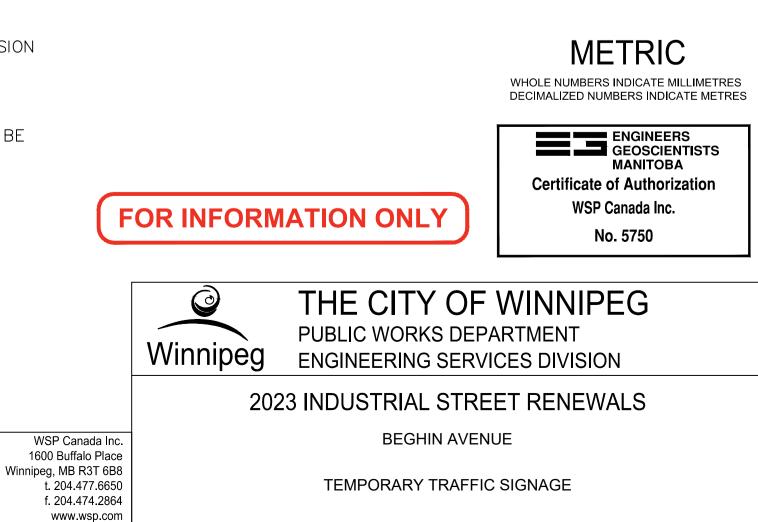


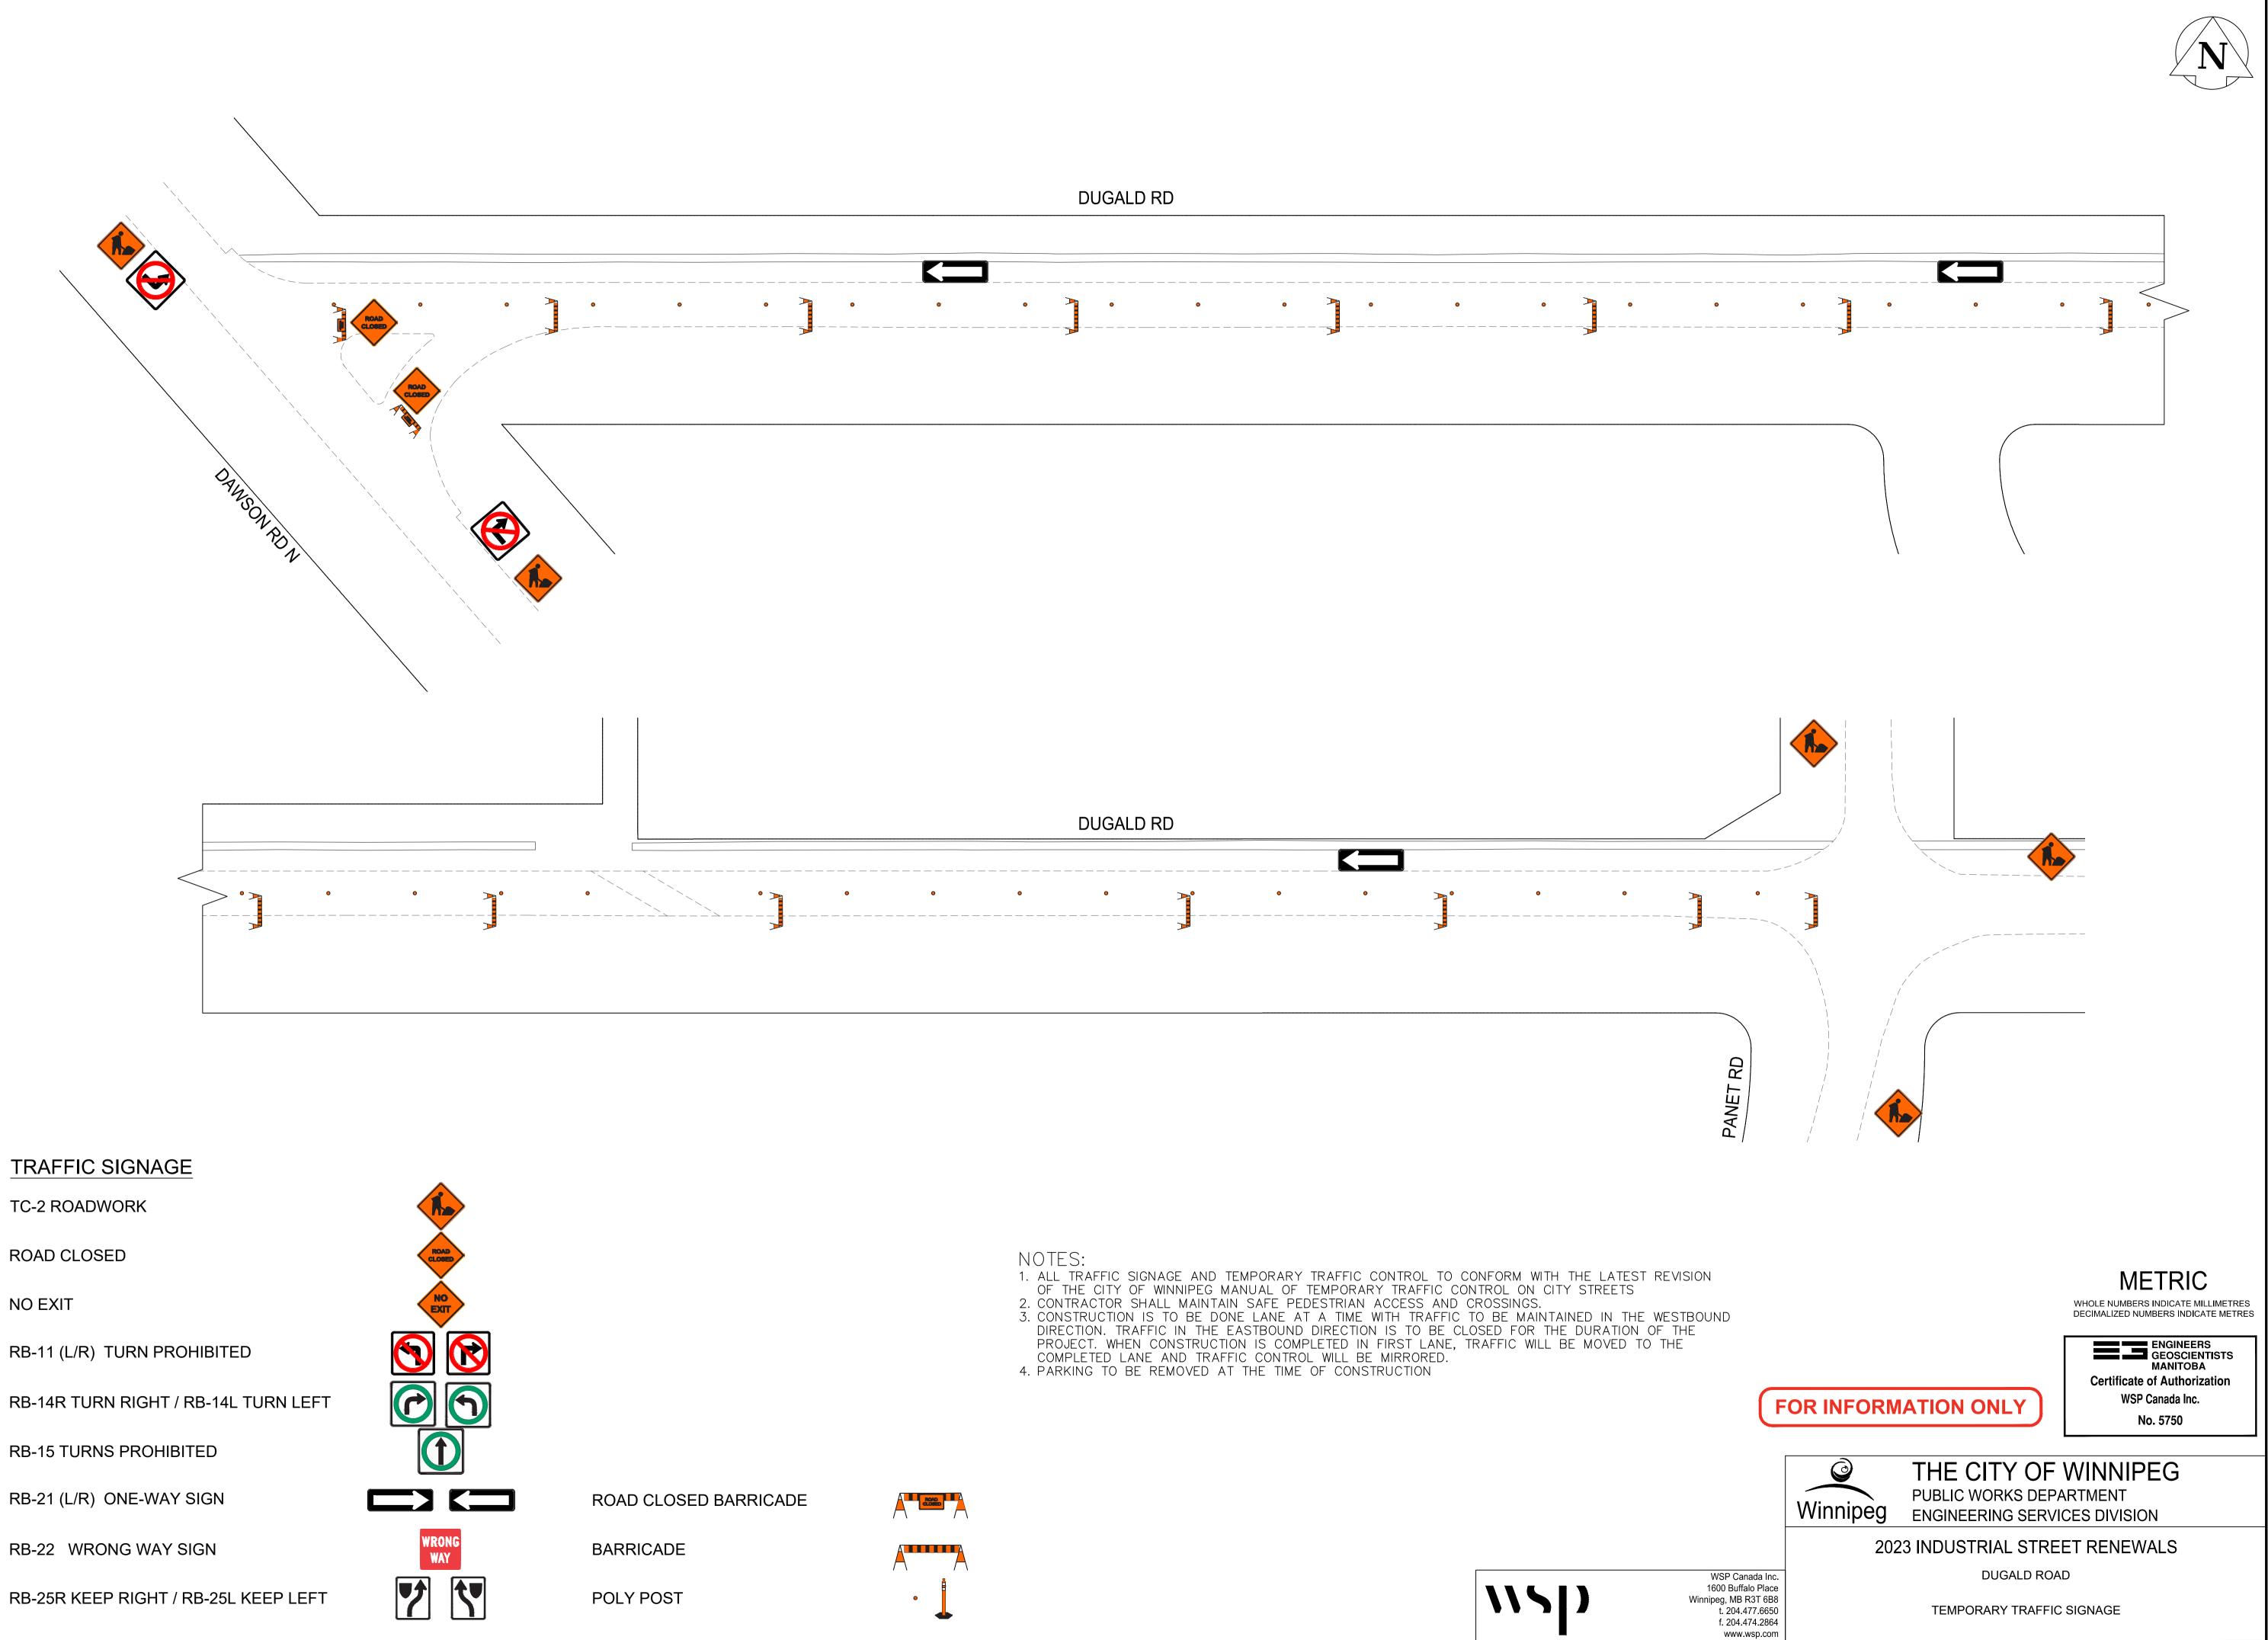


RB-25R KEEP RIGHT / RB-25L KEEP LEFT





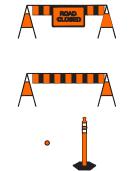

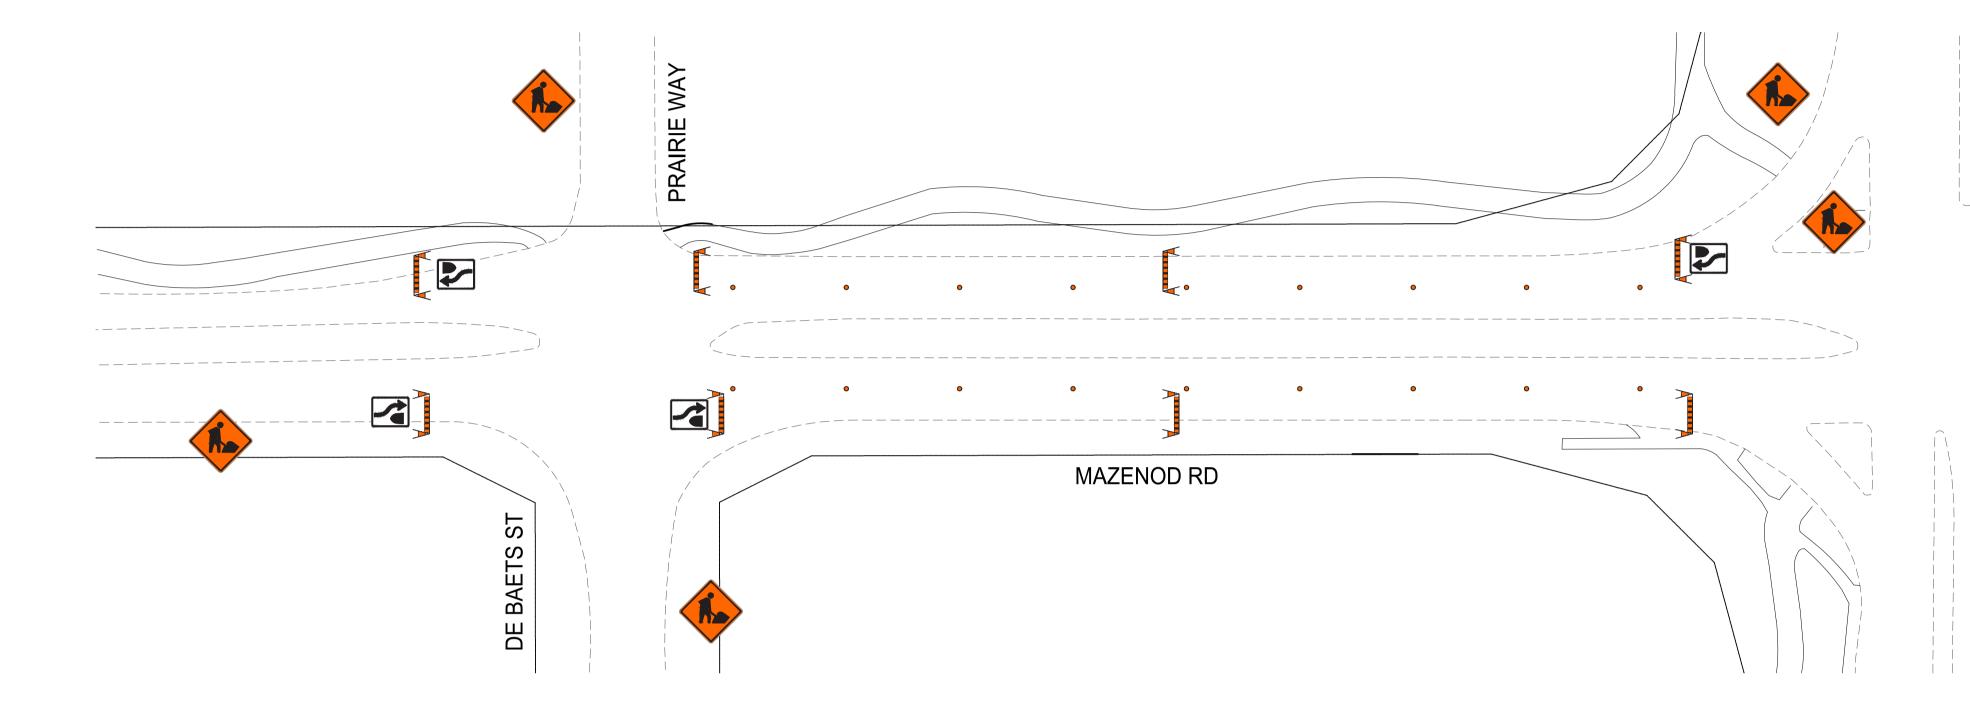



TC-2 ROADWORK

ROAD CLOSED

NO EXIT

RB-11 (L/R) TURN PROHIBITED

RB-14R TURN RIGHT / RB-14L TURN LEFT

**RB-15 TURNS PROHIBITED** 

RB-21 (L/R) ONE-WAY SIGN

RB-22 WRONG WAY SIGN


RB-25R KEEP RIGHT / RB-25L KEEP LEFT



ROAD CLOSED BARRICADE

BARRICADE

POLY POST

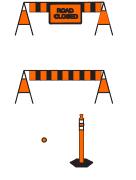




NOTES:

SIDE AT ALL TIME.


- 1. ALL TRAFFIC SIGNAGE AND TEMPORARY TRAFFIC CONTROL TO CONFORM WITH THE LATEST REVISION
- OF THE CITY OF WINNIPEG MANUAL OF TEMPORARY TRAFFIC CONTROL ON CITY STREETS 2. CONTRACTOR SHALL MAINTAIN SAFE PEDESTRIAN ACCESS AND CROSSINGS. WHERE SIDEWALKS ARE LOCATED ON BOTH SIDES OF THE STREET, CONTRACTOR MUST MAINTAIN PEDESTRIAN ACCESS ON ONE

3. CONSTRUCTION IS TO BE DONE LANE AT A TIME WITH TRAFFIC TO BE MAINTAINED IN BOTH

4. PARKING TO BE REMOVED AT THE TIME OF CONSTRUCTION

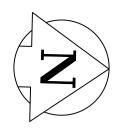




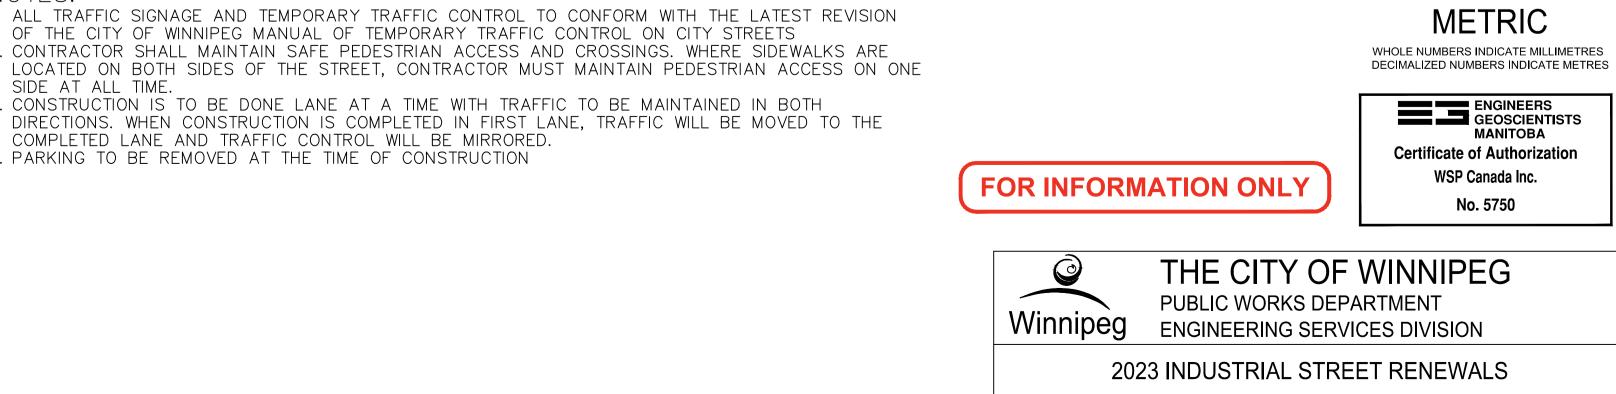

WSP Canada Inc. 1600 Buffalo Place Winnipeg, MB R3T 6B8 t. 204.477.6650 f. 204.474.2864 www.wsp.com

MAZENOD ROAD

TEMPORARY TRAFFIC SIGNAGE

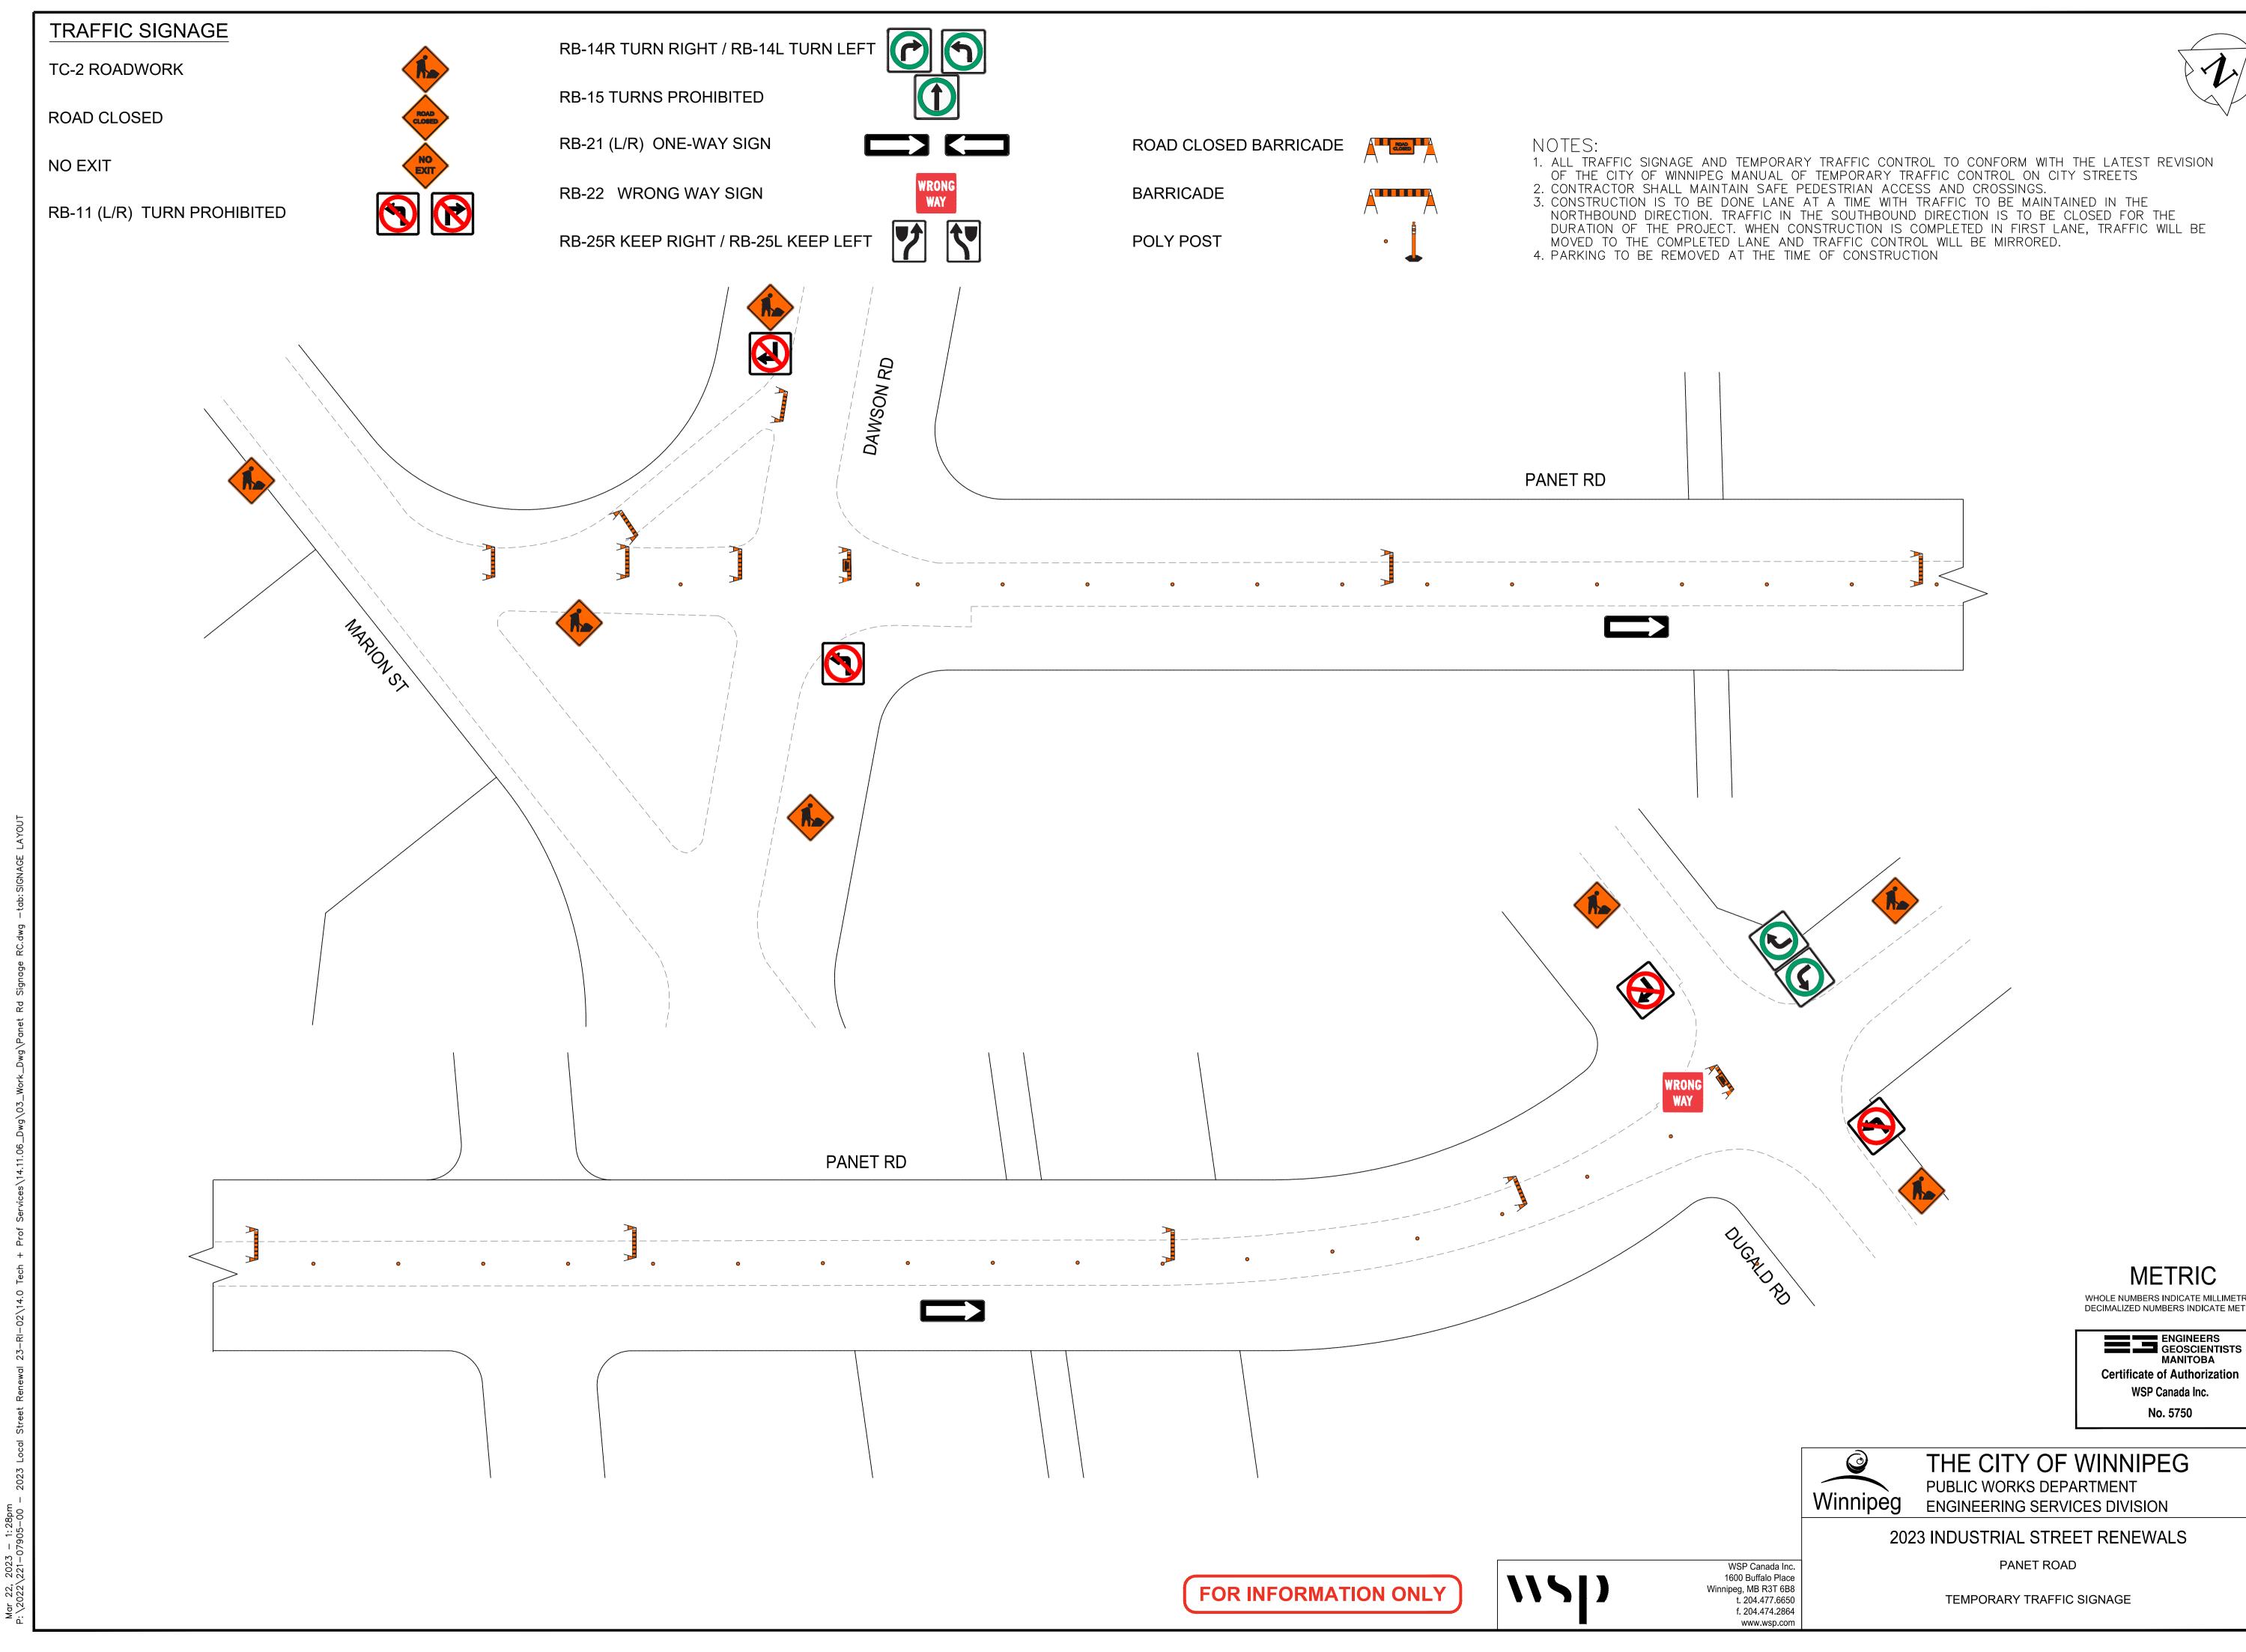



WHOLE NUMBERS INDICATE MILLIMETRES DECIMALIZED NUMBERS INDICATE METRES

Certificate of Authorization