

**General Notes**


1. CIP Concrete Pavement Works as per CW 3325
2. Sub-Grade, Sub Base & Base Coarse Construction as per CW 3110
3. Topsoil & Seed as per CW 3520 and CW 3540
4. Topsoil & Sod as per CW 3510 and CW 3540

Drawing Title:


**100mm (4") THICK  
CONCRETE PATH**

Drawing No:

**SCD-662**

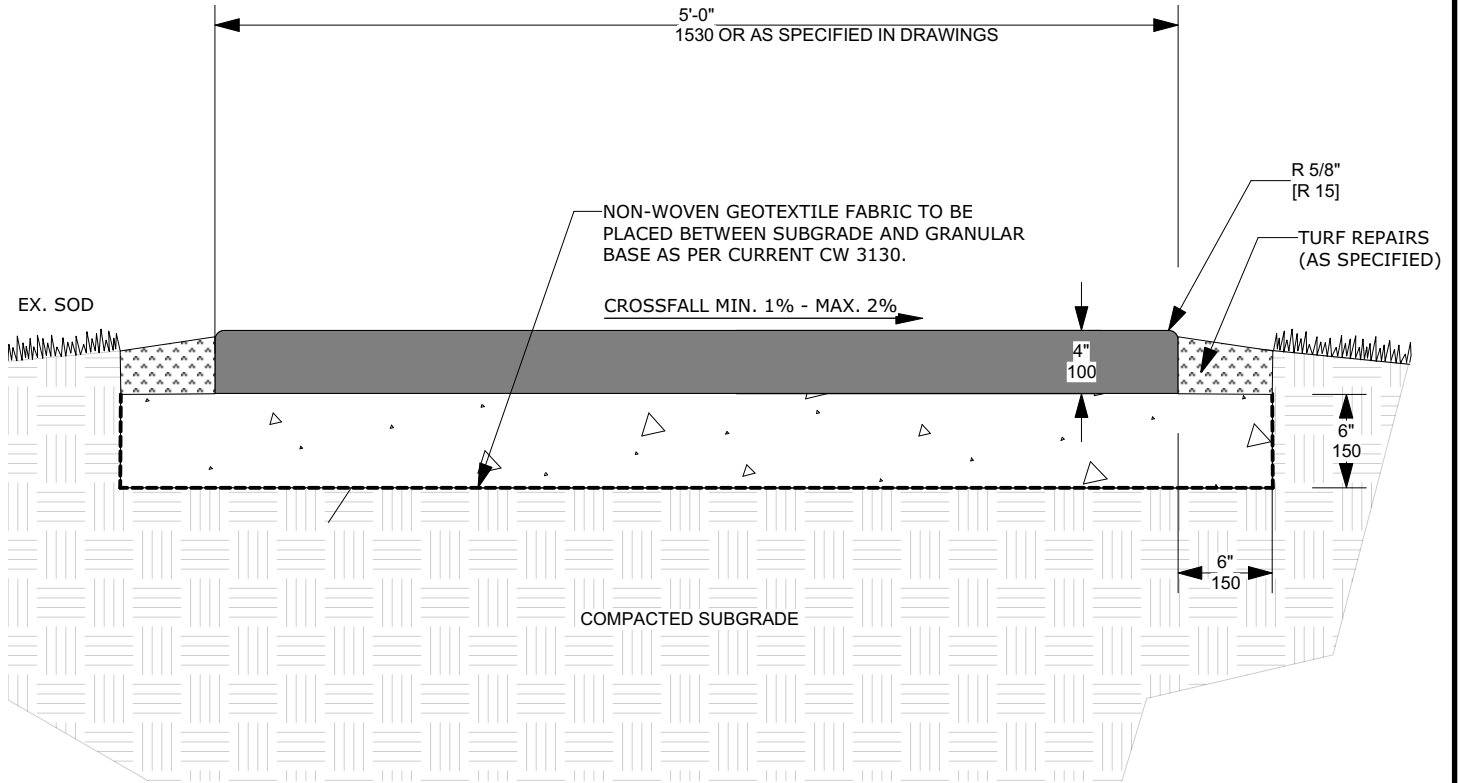

SIDEWALK SECTION

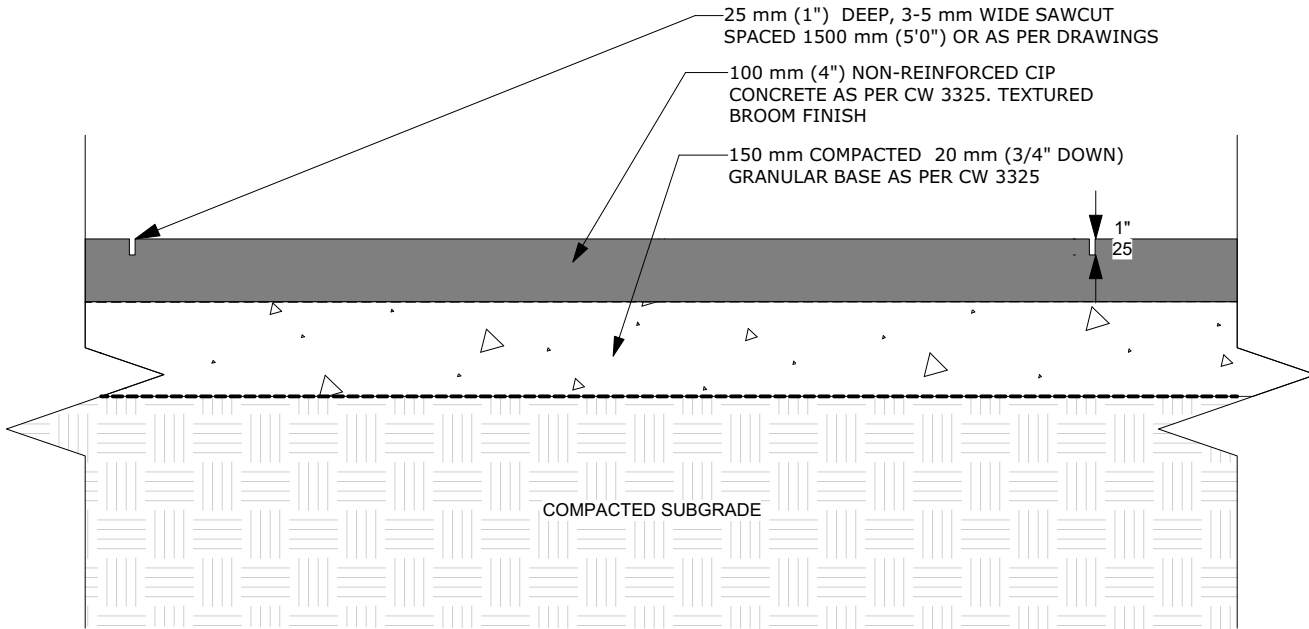

SIDEWALK PROFILE

DIMENSIONS SHOWN ARE IN MILLIMETRES UNLESS OTHERWISE SPECIFIED

REVISION: 0  
DATE: July 18, 2019  
SCALE: N.T.S.  
DRAWN BY: IM/GZ

The City of Winnipeg  
Planning, Property and Development Department  
Planning and Land Use Division  
Unit 15 - 30 Fort Street, Winnipeg, MB, R3C 4X5

