

General Notes


- 1. Sub-Grade, Sub Base & Base Coarse Construction as per CW 3110
- 2. Topsoil & Seed as per CW3520 and CW 3540
- 3. Topsoil & Sod as per CW 3510 and CW 3540

Drawing Title:

**PARK PATHWAY
CRUSHED LIMESTONE**

Drawing No:

SCD-646

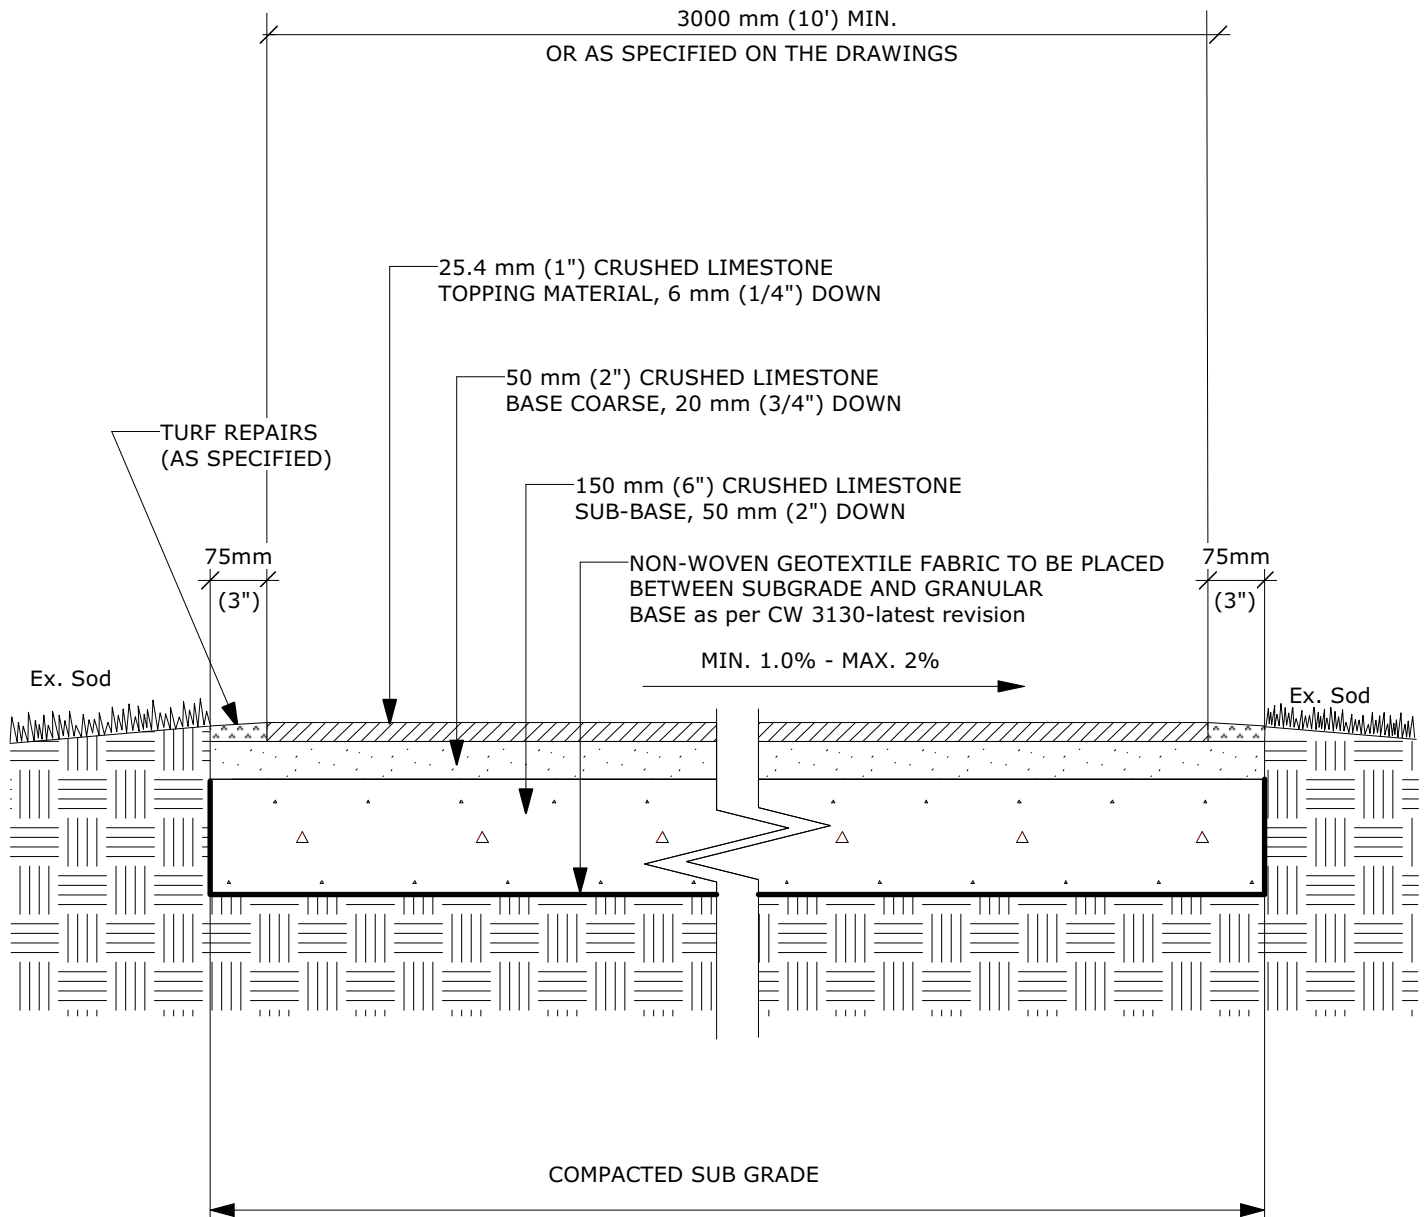

DIMENSIONS SHOWN ARE IN MILLIMETRES UNLESS OTHERWISE SPECIFIED

REVISION: 1
DATE: January 12, 2012
SCALE: NTS
DRAWN BY: SP

The City of Winnipeg
Planning, Property and Development Department
Planning and Land Use Division
Unit 15 - 30 Fort Street, Winnipeg, MB, R3C 4X5

