
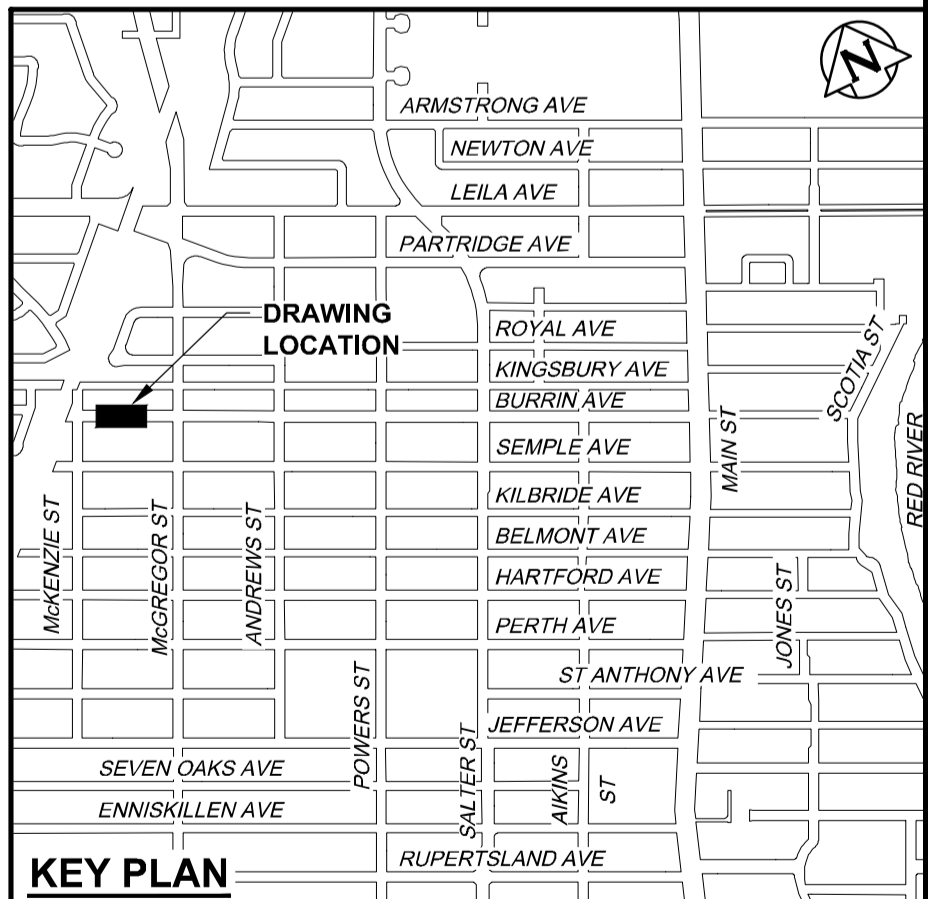
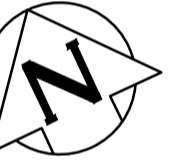


NOTE: CHAINAGES SHOWN ARE ALONG S. P.L. OF BURRIN AVENUE
STA. 1+000.000 = E.P.L. POWERS STREET

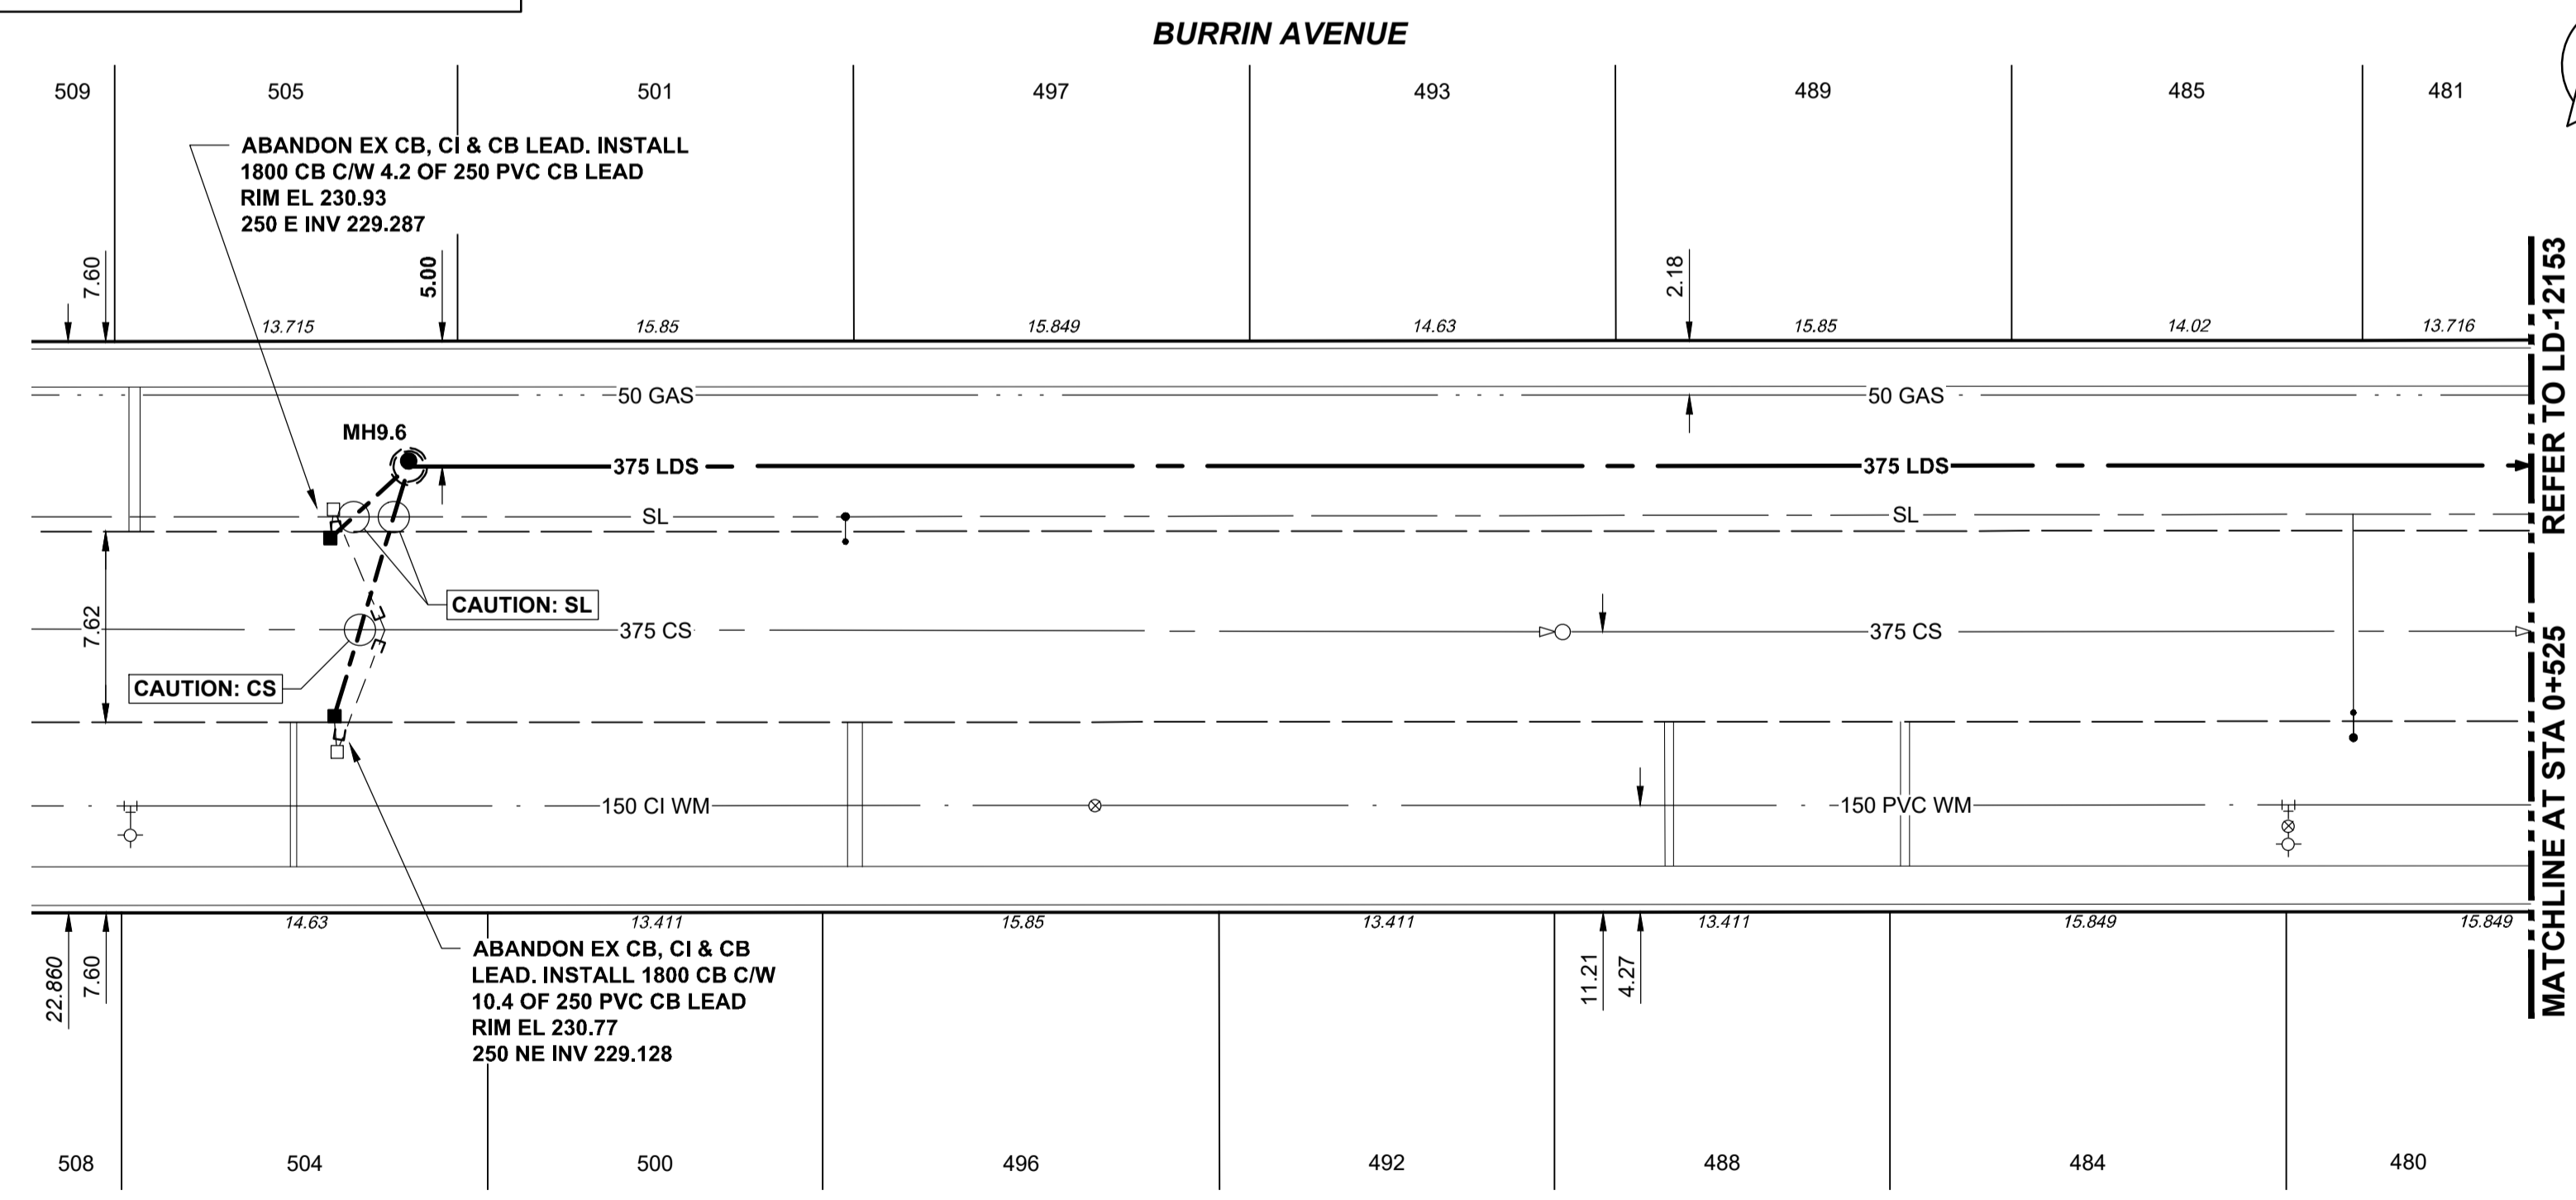

ENGINEERS GEOSCIENTISTS MANITOBA
Certificate of Authorization
AECOM Canada Ltd.
No. 4671 Date: 23/09/20

ENGINEER'S SEAL
ORIGINAL SIGNED
BY J.A. THOMPSON
23/09/20
APPROVED BY
KWF
RELEASED FOR CONSTRUCTION
S Cournoyer
CONSULTANT DRAWING NUMBER
C-1005

THE CITY OF WINNIPEG
WATER AND WASTE DEPARTMENT
ENGINEERING DIVISION
JEFFERSON EAST COMBINED SEWER RELIEF
CONTRACT 9
BURRIN AVENUE
25m EAST OF MCKENZIE STREET
TO 52.5m WEST OF MCGREGOR STREET
SHEET 7 OF 14
CITY DRAWING NUMBER
LD-12152

<p>WARNING</p> <p>IF POWER EQUIPMENT OR EXPLOSIVES ARE TO BE USED FOR EXCAVATION ON THIS PROJECT THE CONTRACTOR MUST:</p> <ol style="list-style-type: none"> 1) NOTIFY THE GAS COMPANY OF THE PROPOSED LOCATION OF EXCAVATION. 2) TAKE PRECAUTION TO AVOID DAMAGE TO GAS COMPANY INSTALLATIONS. <p>SEE PROVINCIAL REGULATION 210/72 FOR DETAILS</p>	<p>LOCATION APPROVED UNDERGROUND STRUCTURES</p> <p>SUPV. U/G STRUCTURES COMMITTEE DATE</p> <p>NOTE:</p> <p>LOCATION OF UNDERGROUND STRUCTURES AS SHOWN ARE BASED ON THE BEST INFORMATION AVAILABLE BUT NO GUARANTEE IS GIVEN THAT ALL EXISTING UTILITIES ARE SHOWN OR THAT THE GIVEN LOCATIONS ARE EXACT. CONFIRMATION OF EXISTENCE AND EXACT LOCATION OF ALL SERVICES MUST BE OBTAINED FROM THE INDIVIDUAL UTILITIES BEFORE PROCEEDING WITH CONSTRUCTION.</p>	<p>B.M. ELEV.</p> <p>CONSTRUCTION COMPLETION DATE: YYYY MM DD</p> <table border="1"> <tr> <td>0</td> <td>ISSUED FOR TENDER</td> <td>23/09/20</td> <td>ADL</td> </tr> <tr> <td>NO.</td> <td>REVISIONS</td> <td>DATE</td> <td>BY</td> </tr> </table>	0	ISSUED FOR TENDER	23/09/20	ADL	NO.	REVISIONS	DATE	BY	<p>AECOM</p> <table border="1"> <tr> <td>DESIGNED BY</td> <td>JAT</td> <td>CHECKED BY</td> <td>MPG</td> </tr> <tr> <td>DRAWN BY</td> <td>ADL</td> <td>APPROVED BY</td> <td>KWF</td> </tr> <tr> <td>SCALE:</td> <td></td> <td>RELEASED FOR CONSTRUCTION</td> <td>S Cournoyer</td> </tr> <tr> <td>HORIZONTAL</td> <td>1:250</td> <td>DATE</td> <td>23 09 20</td> </tr> <tr> <td>VERTICAL</td> <td>1:50</td> <td></td> <td></td> </tr> <tr> <td>DATE</td> <td>2023 09 21</td> <td></td> <td></td> </tr> </table>	DESIGNED BY	JAT	CHECKED BY	MPG	DRAWN BY	ADL	APPROVED BY	KWF	SCALE:		RELEASED FOR CONSTRUCTION	S Cournoyer	HORIZONTAL	1:250	DATE	23 09 20	VERTICAL	1:50			DATE	2023 09 21			<p>ENGINEER'S SEAL</p> <p>ORIGINAL SIGNED BY J.A. THOMPSON 23/09/20</p> <p>APPROVED BY KWF</p> <p>RELEASED FOR CONSTRUCTION S Cournoyer</p> <p>CONSULTANT DRAWING NUMBER C-1005</p>				
			0	ISSUED FOR TENDER	23/09/20	ADL																																		
NO.	REVISIONS	DATE	BY																																					
DESIGNED BY	JAT	CHECKED BY	MPG																																					
DRAWN BY	ADL	APPROVED BY	KWF																																					
SCALE:		RELEASED FOR CONSTRUCTION	S Cournoyer																																					
HORIZONTAL	1:250	DATE	23 09 20																																					
VERTICAL	1:50																																							
DATE	2023 09 21																																							
<p>WARNING</p> <p>IF POWER EQUIPMENT OR EXPLOSIVES ARE TO BE USED FOR EXCAVATION ON THIS PROJECT THE CONTRACTOR MUST:</p> <ol style="list-style-type: none"> 1) NOTIFY THE GAS COMPANY OF THE PROPOSED LOCATION OF EXCAVATION. 2) TAKE PRECAUTION TO AVOID DAMAGE TO GAS COMPANY INSTALLATIONS. <p>SEE PROVINCIAL REGULATION 210/72 FOR DETAILS</p>		<p>LOCATION APPROVED UNDERGROUND STRUCTURES</p> <p>SUPV. U/G STRUCTURES COMMITTEE DATE</p> <p>NOTE:</p> <p>LOCATION OF UNDERGROUND STRUCTURES AS SHOWN ARE BASED ON THE BEST INFORMATION AVAILABLE BUT NO GUARANTEE IS GIVEN THAT ALL EXISTING UTILITIES ARE SHOWN OR THAT THE GIVEN LOCATIONS ARE EXACT. CONFIRMATION OF EXISTENCE AND EXACT LOCATION OF ALL SERVICES MUST BE OBTAINED FROM THE INDIVIDUAL UTILITIES BEFORE PROCEEDING WITH CONSTRUCTION.</p>		<p>B.M. ELEV.</p> <p>CONSTRUCTION COMPLETION DATE: YYYY MM DD</p> <table border="1"> <tr> <td>0</td> <td>ISSUED FOR TENDER</td> <td>23/09/20</td> <td>ADL</td> </tr> <tr> <td>NO.</td> <td>REVISIONS</td> <td>DATE</td> <td>BY</td> </tr> </table>		0	ISSUED FOR TENDER	23/09/20	ADL	NO.	REVISIONS	DATE	BY	<p>AECOM</p> <table border="1"> <tr> <td>DESIGNED BY</td> <td>JAT</td> <td>CHECKED BY</td> <td>MPG</td> </tr> <tr> <td>DRAWN BY</td> <td>ADL</td> <td>APPROVED BY</td> <td>KWF</td> </tr> <tr> <td>SCALE:</td> <td></td> <td>RELEASED FOR CONSTRUCTION</td> <td>S Cournoyer</td> </tr> <tr> <td>HORIZONTAL</td> <td>1:250</td> <td>DATE</td> <td>23 09 20</td> </tr> <tr> <td>VERTICAL</td> <td>1:50</td> <td></td> <td></td> </tr> <tr> <td>DATE</td> <td>2023 09 21</td> <td></td> <td></td> </tr> </table>		DESIGNED BY	JAT	CHECKED BY	MPG	DRAWN BY	ADL	APPROVED BY	KWF	SCALE:		RELEASED FOR CONSTRUCTION	S Cournoyer	HORIZONTAL	1:250	DATE	23 09 20	VERTICAL	1:50			DATE	2023 09 21			<p>ENGINEER'S SEAL</p> <p>ORIGINAL SIGNED BY J.A. THOMPSON 23/09/20</p> <p>APPROVED BY KWF</p> <p>RELEASED FOR CONSTRUCTION S Cournoyer</p> <p>CONSULTANT DRAWING NUMBER C-1005</p>
0	ISSUED FOR TENDER	23/09/20	ADL																																					
NO.	REVISIONS	DATE	BY																																					
DESIGNED BY	JAT	CHECKED BY	MPG																																					
DRAWN BY	ADL	APPROVED BY	KWF																																					
SCALE:		RELEASED FOR CONSTRUCTION	S Cournoyer																																					
HORIZONTAL	1:250	DATE	23 09 20																																					
VERTICAL	1:50																																							
DATE	2023 09 21																																							

