



[Symbol]	ASPHALT/CONCRETE
[Symbol]	ORGANICS
[Symbol]	CLAY FILL
[Symbol]	CLAY
[Symbol]	SILT
[Symbol]	SAND WITH GRAVEL

NOTE: CHAINAGES SHOWN ARE ALONG E  $\perp$  KILDONAN DRIVE

### KILDONAN DRIVE

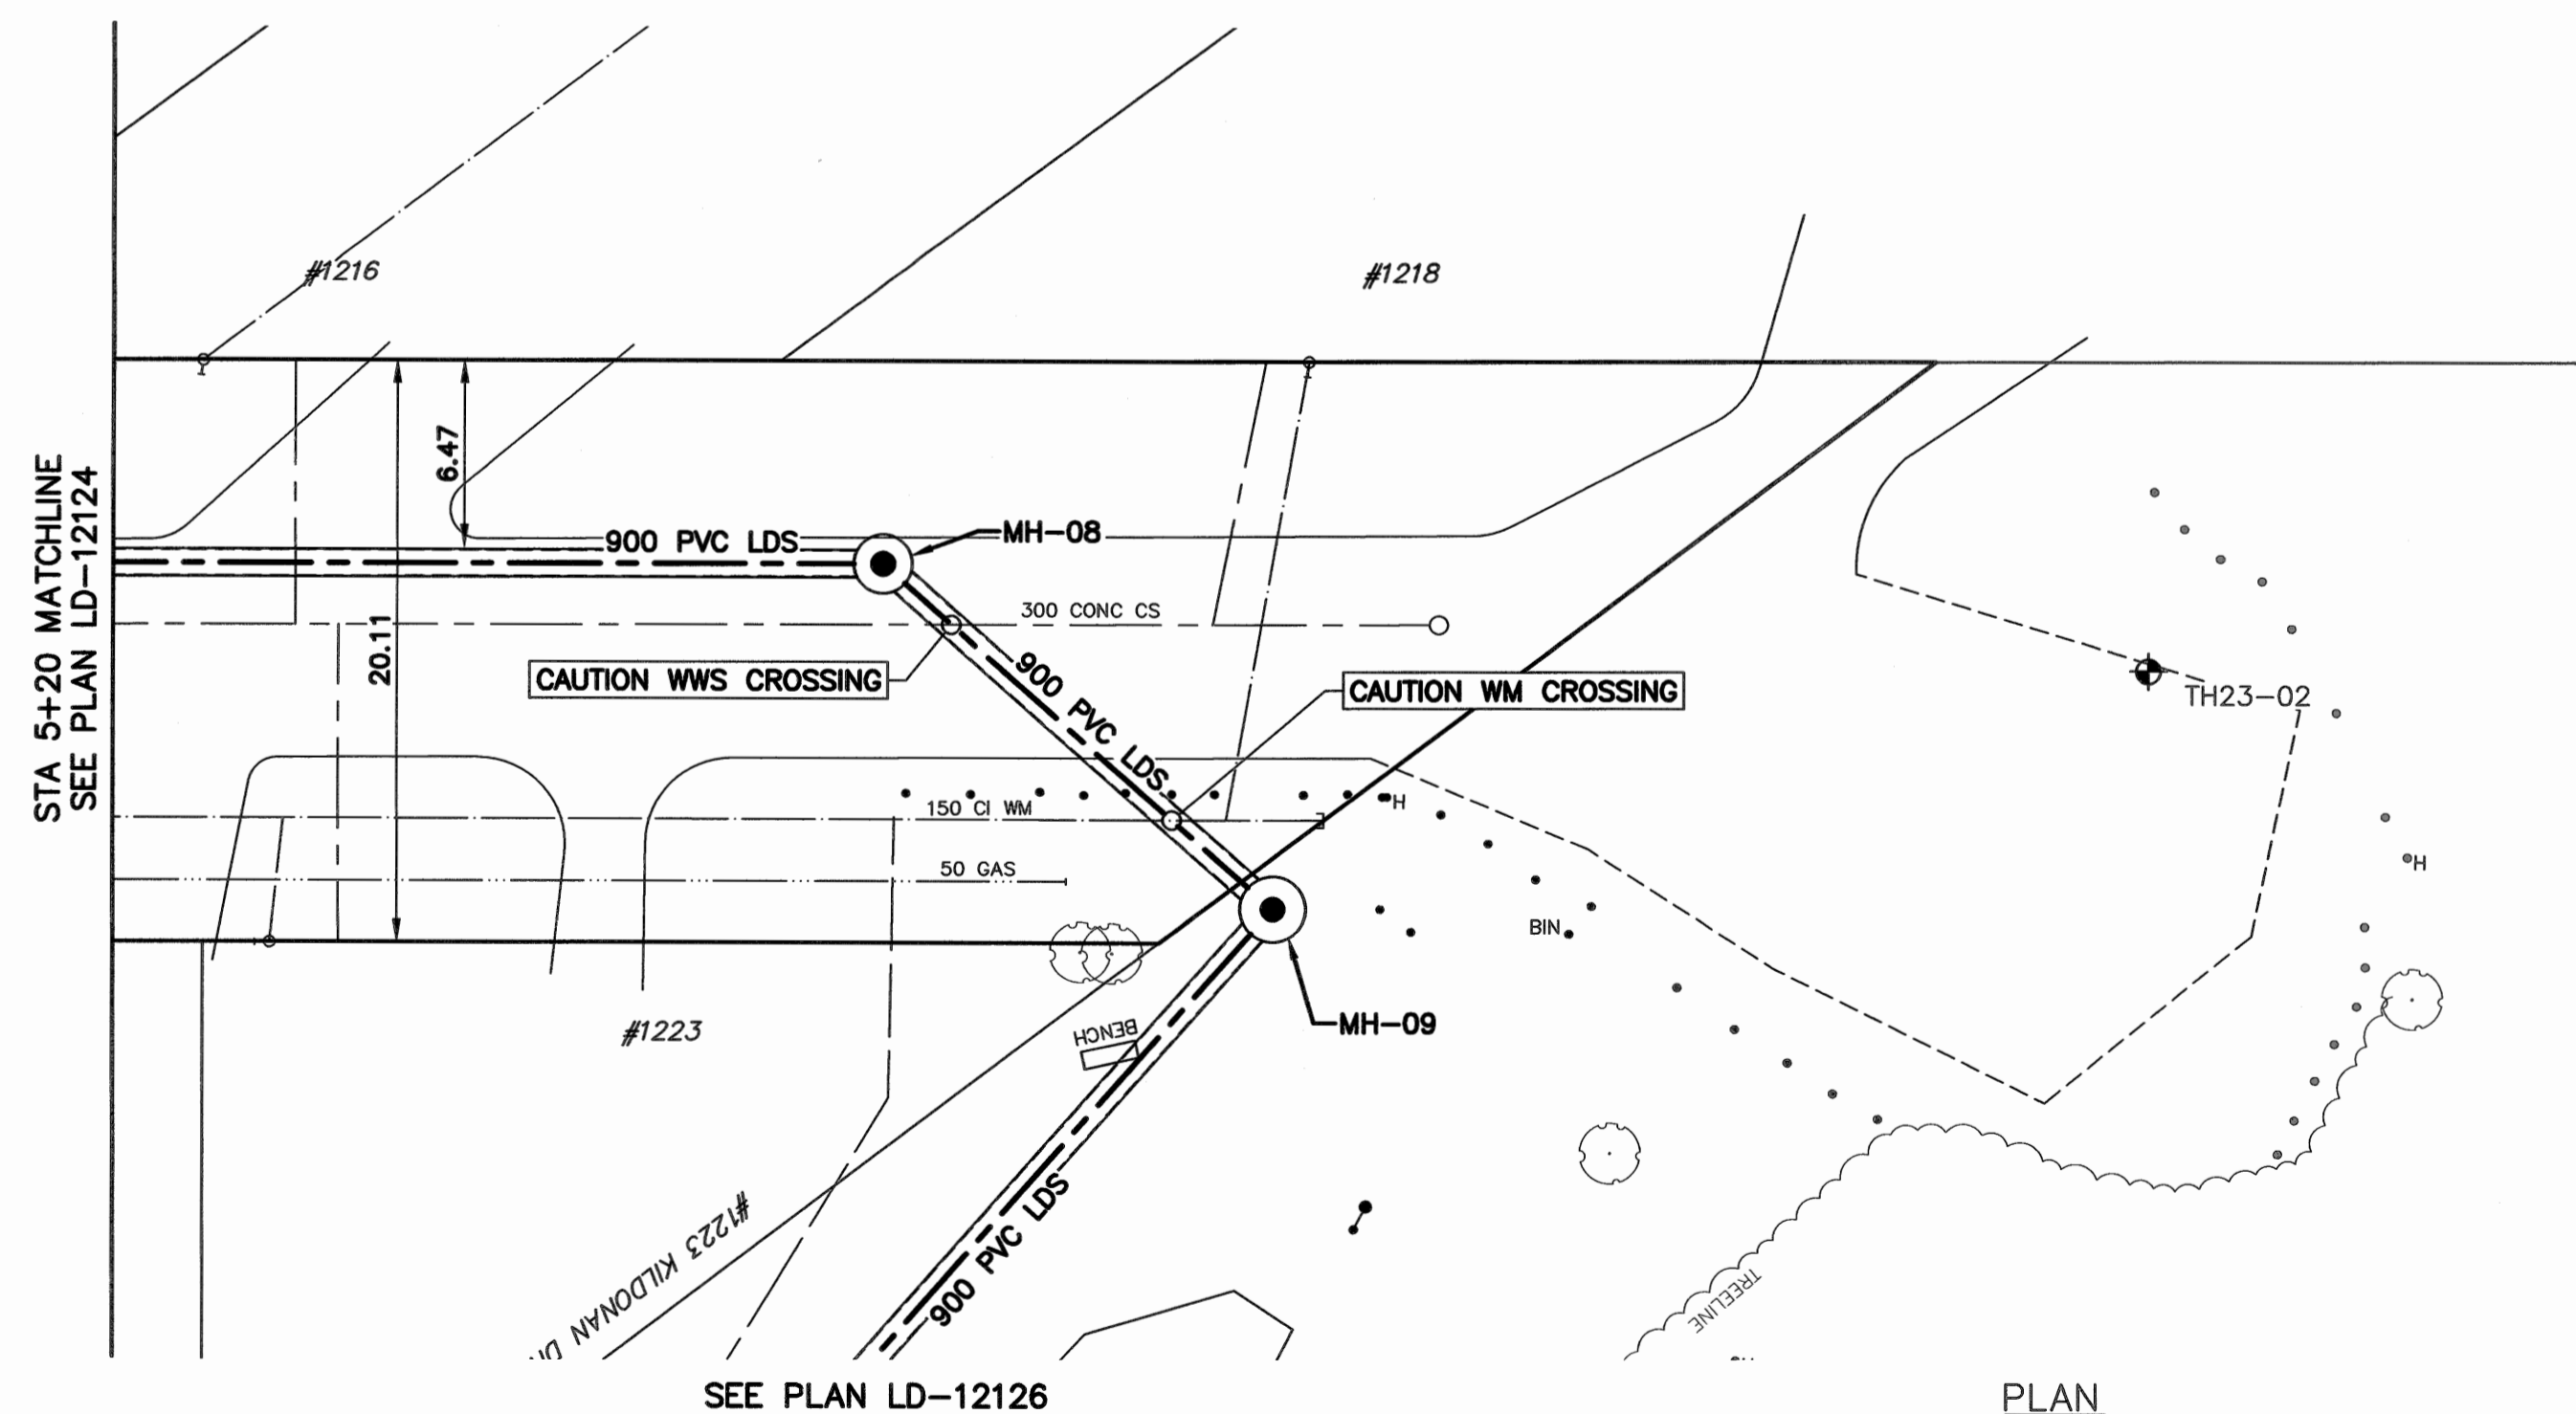


BERGEN CUTOFF

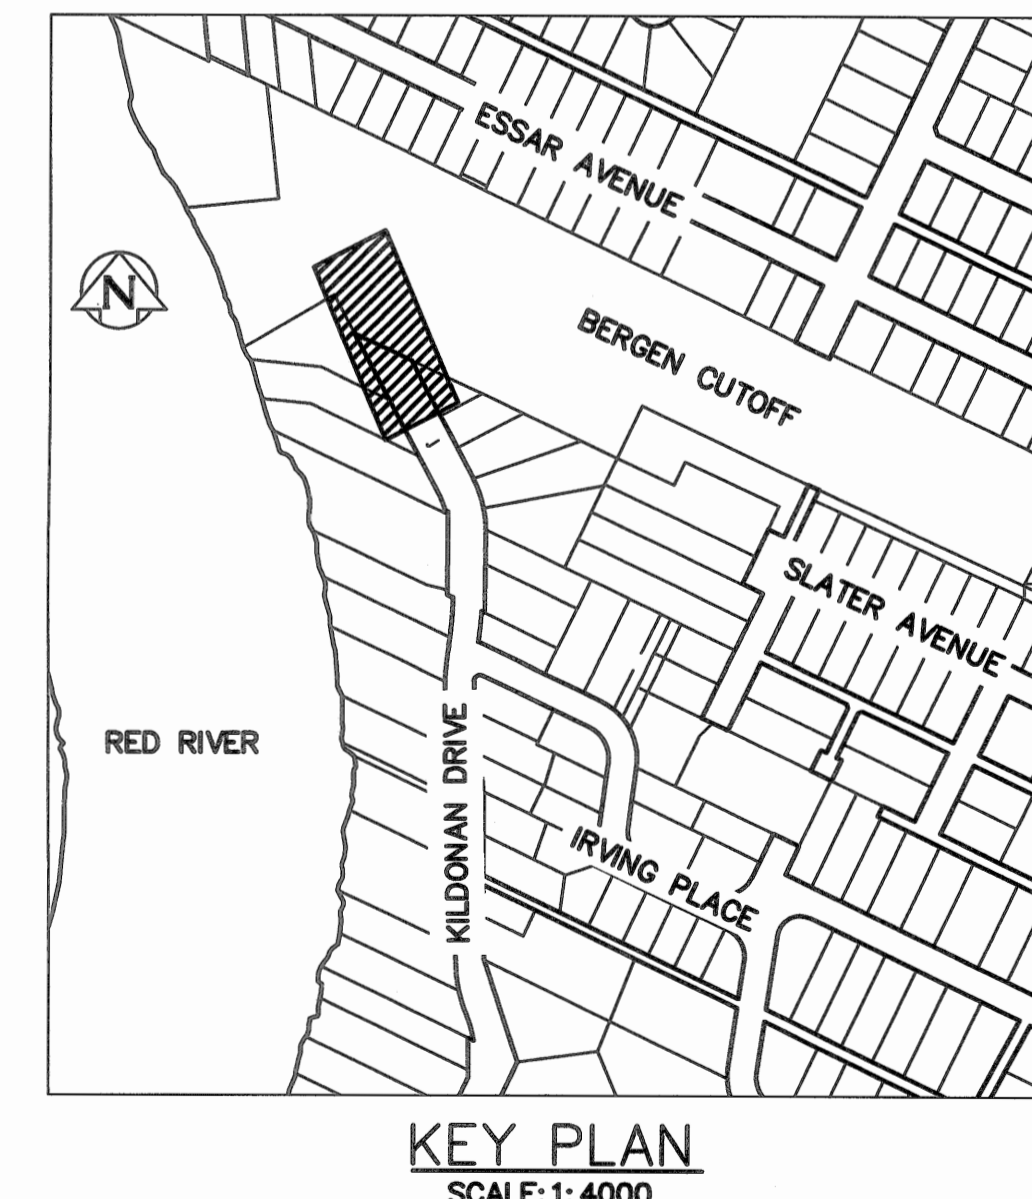

ISSUED FOR TENDER  
NOT TO BE USED FOR CONSTRUCTION

FOR INDEX PAGE SEE  
DWG LD-1211

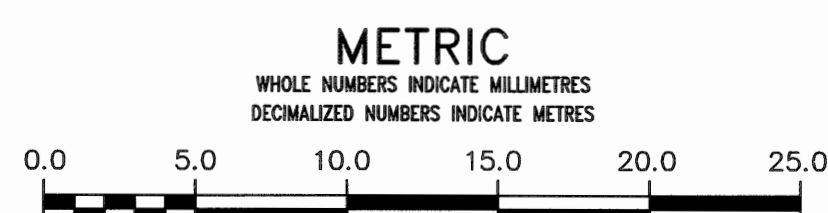

**ENGINEERS**  
GEOSCIENTISTS  
MANITOBA

Certificate of Authorization  
KGS Group  
No. 245

**PROPERTY LIMITS  
DELINEATION**

DELINEATION OF PROPERTY LIMITS AS SHOWN ON THIS DWG DOES NOT REPRESENT A "LEGAL SURVEY". KGS GROUP MAKES NO REPRESENTATION OR WARRANTY AS TO THE ACCURACY OF PROPERTY LIMITS DELINEATED ON THIS DWG, NOR ON THE DIMENSIONAL ACCURACY OF DWG FEATURES RELATIVE TO THOSE PROPERTY LIMITS.

**LOCATION APPROVED  
UNDERGROUND STRUCTURES**


SUPV. U/G STRUCTURES COMMITTEE DATE

NOTE:  
LOCATION OF UNDERGROUND STRUCTURES AS SHOWN ARE BASED ON THE BEST INFORMATION AVAILABLE BUT NO GUARANTEE IS GIVEN THAT ALL EXISTING UTILITIES ARE SHOWN OR THAT THE GIVEN LOCATIONS ARE EXACT. CONFIRMATION OF EXISTENCE AND EXACT LOCATION OF ALL SERVICES MUST BE OBTAINED FROM THE INDIVIDUAL UTILITIES BEFORE PROCEEDING WITH CONSTRUCTION.

B.M. NO.	ELEV.	DATE	BY
A	ISSUED FOR TENDER	2023 05 10	JJ
NO.	REVISIONS	DATE	BY

**KGS**  
GROUP

DESIGNED BY GH  
CHECKED BY TLF  
DRAWN BY GH  
APPROVED BY RBo  
SCALE: HORIZONTAL 1:250  
VERTICAL 1:50  
DATE 2023 05 10

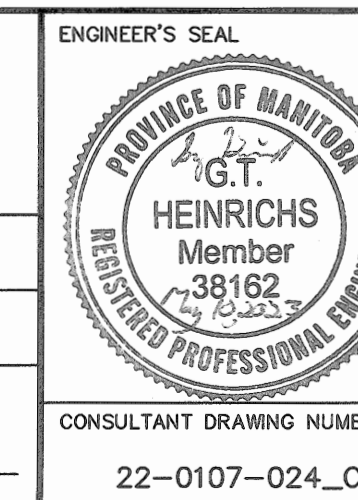

**THE CITY OF WINNIPEG**  
WATER AND WASTE DEPARTMENT  
ENGINEERING DIVISION

McLEOD CREEK DRAINAGE IMPROVEMENTS

**KILDONAN DRIVE**  
STA 5+20 TO STA 6+00

SHEET 6 OF 16

CITY DRAWING NUMBER

LD-12125

BID OPPORTUNITY: 910-2022

FILE PATH: U:\VMS\22-0107-024\ FILE NAME: 22-0107-024\_CALL.dwg