

**GENERAL NOTES:**

1. TEMPORARY LOCATION DURING MIGRATION OF CP-D8001 AND CP-D8002 BACKBOARD ON UNISTRUT FRAME WITH LOCKING CASTORS WHEELS.
2. FINAL LOCATION OF CP-D8001 AND CP-D8002.
3. COILED FIBRE FOR NETWORK SWITCHES NSW-D9110 AND NSW-D9310.

**INTEGRATOR NOTES:**


1. SEE SPECIFICATION 40 90 00 FOR SCOPE.
2. INTEGRATOR SCOPE IS TO BUILD AND CONFIGURE THE PANEL.
3. PROVIDE AND CONFIGURE TWO NEW PCS OPERATOR WORKSTATIONS.
4. DECOMMISSION AND SALVAGE DCS WORKSTATION ONCE ALL PLANT SYSTEMS ARE ON THE PCS.

**CONTRACTOR NOTES:**


1. SEE SPECIFICATION 26 05 10 FOR SCOPE.
2. CONTRACTOR SCOPE IS TO INSTALL PANEL AND PANEL POWER FEEDS.
3. DISCONNECT AND REMOVE ALL WIRING BETWEEN EXISTING DCS AND FIELD DEVICE PANELS, REMOVE EXISTING CABLE SUPPORTS, CONDUITS, CABLE TRAY BETWEEN THE PANELS AS NEEDED TO PROVIDE NEW CABLE ROUTING FOR PLC PANEL.
4. DISCONNECT AND REMOVE POWER CABLES FROM DCS PANEL, MARK THE POWER SOURCE AS SPARE.
5. DEMOLISH AND REMOVE POWER CABLES FROM DCS PANEL, COORDINATE WITH THE CITY TO SALVAGE THE EXISTING DCS PANEL.
6. SEE APPENDIX A DCS MIGRATION PLAN FOR SEQUENCE.
7. APPROXIMATE DISTANCE TO POWER PANEL IS 5m. GIVEN DISTANCE IS APPROXIMATE, CONTRACTOR IS RESPONSIBLE FOR LOCATING POWER PANEL DURING SITE TOUR PRIOR TO BID AND ALLOWING FOR ENOUGH CABLING.

8. PROVIDE AND INSTALL TEMPORARY CABLING BETWEEN FIELD DEVICE AND NEW PLC PANELS DURING THE DEMOLITION OF DCS PANEL.
9. PROVIDE AND INSTALL NEW CABLING AND CONDUITS AS NEEDED FOR ALL SIGNAL CONNECTION BETWEEN FIELD DEVICE PANEL AND NEW PLC PANEL.

**DIGESTER AREA CONTROL ROOM**

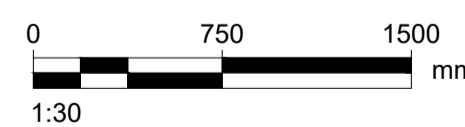


REF. NO.	DRAWING TITLE	DRAWING NUMBER
2	PANEL LAYOUT DIGESTER CONTROL PANEL - CP-D8002	1-0101-ACBD-D102
1	PANEL LAYOUT CENTRATE CONTROL PANEL - CP-D8001	1-0101-ACBD-D101
REFERENCE DRAWING		

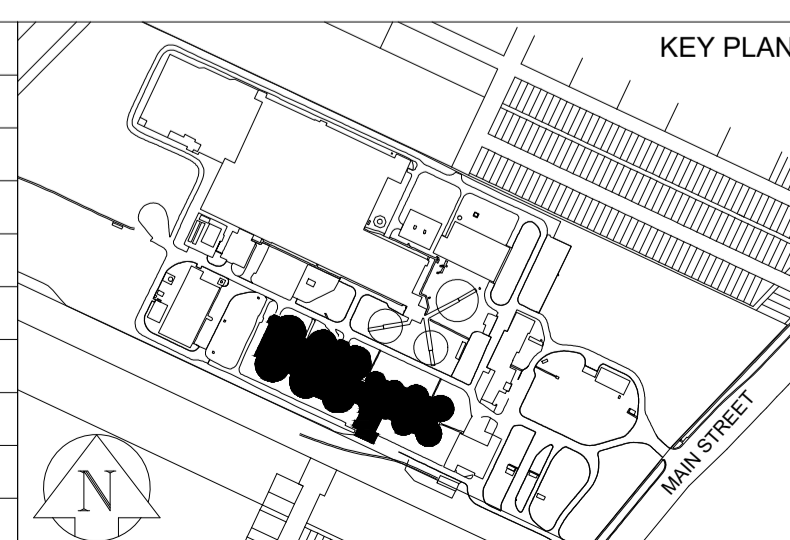

NO.	REVISIONS	DATE	DESIGN	CHECK
1	ISSUED FOR GC TENDER	2024-01-08	KG	SDS
0	ISSUED FOR TENDER	2023-03-17	KG	SDS

**AECOM**

DESIGNED BY: KG	CHECKED BY: SDS
DRAWN BY: TW	APPROVED BY: SB
SCALE: AS NOTED	RELEASED FOR CONSTRUCTION BY: DATE:
DATE: 2024-01-08	
CONSULTANT NO.:	

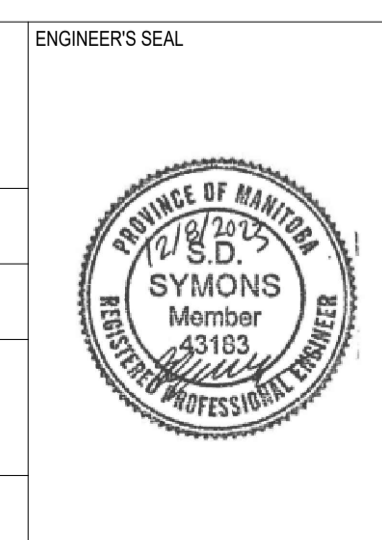

**ENGINEERS GEOSCIENTISTS MANITOBA**  
 Certificate of Authorization  
 AECOM Canada Ltd.  
 No. 4671 Date: 2023/12/08

**THE CITY OF WINNIPEG**  
 WATER AND WASTE DEPARTMENT

NORTH END SEWAGE TREATMENT PLANT  
 DCS MIGRATION  
 INSTRUMENTATION GENERAL ARRANGEMENT  
 DIGESTER AREA CONTROL ROOM

CITY DRAWING NUMBER	SHEET	REV.	SIZE
1-0101-AGAD-D001	001	A0	A1